


THIS IS TO CERTIFY THAT ON THE 2ND DAY OF DEC. 1975 I SURVEYED THE PROPERTY SHOWN ON THIS PLAT, AND THAT THE TITLE LINES AND THE WALLS OF THE BUILDINGS IF ANY ARE AS SHOWN HEREON.

REV. 3-29-76 - Rezoning Map

SIGNED R. B. PHARR
R. B. PHARR & ASSOCIATES, REGISTERED SURVEYORS

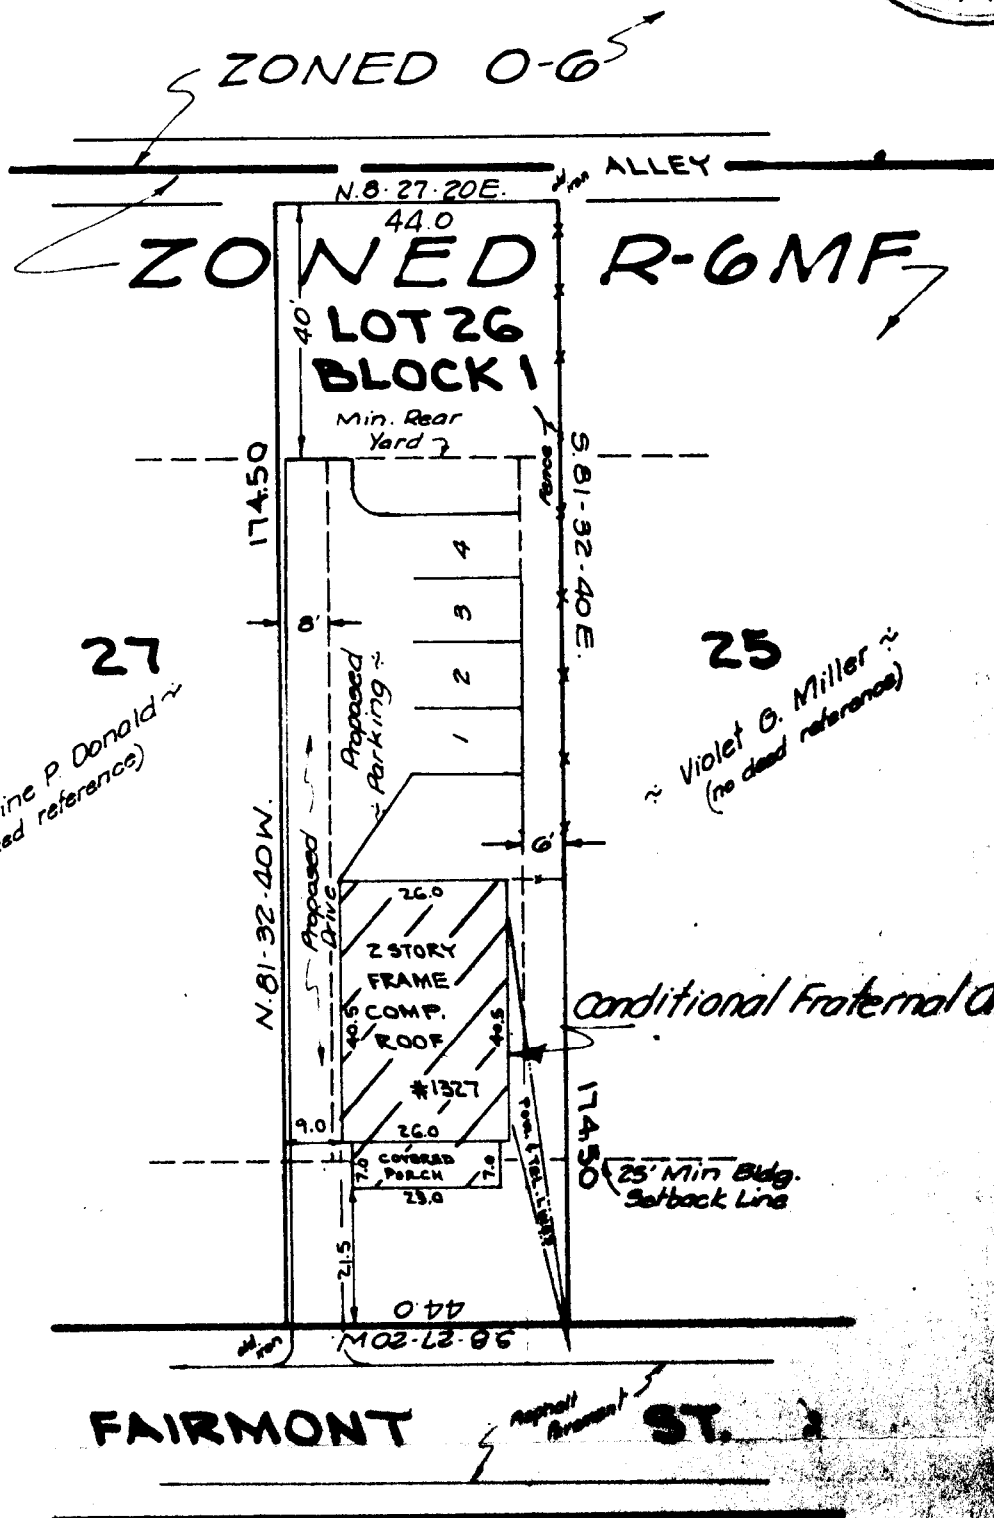

~ Josephine P. Donald ~
(no deed reference)

~ Violet G. Miller ~
(no deed reference)

NOTE: Title Search Indicates
No Other Easements

76-50

PHYSICAL SURVEY

Approved by
City Council
July 12, 1976

LOT 26, BLOCK 1, INTERSTATE IMPROVEMENT

SCALE 1/4" = 30 FT.

CHARLOTTE, N. C.

THE PROPERTY OF John Garnett

MAP RECORDED IN BOOK 332 AT PAGE 6 DEED RECORDED IN BOOK _____ PAGE _____

BRUNING 40-22 22208