


As approved by Board Comm. 1/2/78

NO.	1	2	3	4	5	6	7	8	9	10	11	12	13	14	15	16	17	18	19	20	21	22	23	24	25	26	27	28	29	30			
DATE																																	
DESCRIPTION																																	
BY																																	
CHECKED																																	
APPROVED																																	



THIS DRAWING AND THE DESIGN HEREON ARE THE PROPERTY OF LITTLE & ASSOCIATES ARCHITECTS ENGINEERS PLANNERS NORTH CAROLINA. NO PART OF THIS DRAWING IS TO BE REPRODUCED OR TRANSMITTED IN ANY FORM OR BY ANY MEANS, ELECTRONIC OR MECHANICAL, INCLUDING PHOTOCOPYING, RECORDING, OR BY ANY INFORMATION STORAGE AND RETRIEVAL SYSTEM, WITHOUT THE WRITTEN PERMISSION OF LITTLE & ASSOCIATES ARCHITECTS ENGINEERS PLANNERS NORTH CAROLINA.

LITTLE & ASSOCIATES ARCHITECTS ENGINEERS PLANNERS NORTH CAROLINA

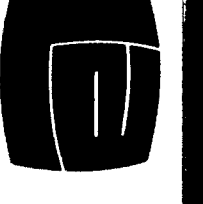

SITE PLAN

JOHNSON & CARMEL ROAD'S APARTMENTS + CHARLOTTE, NC. 608

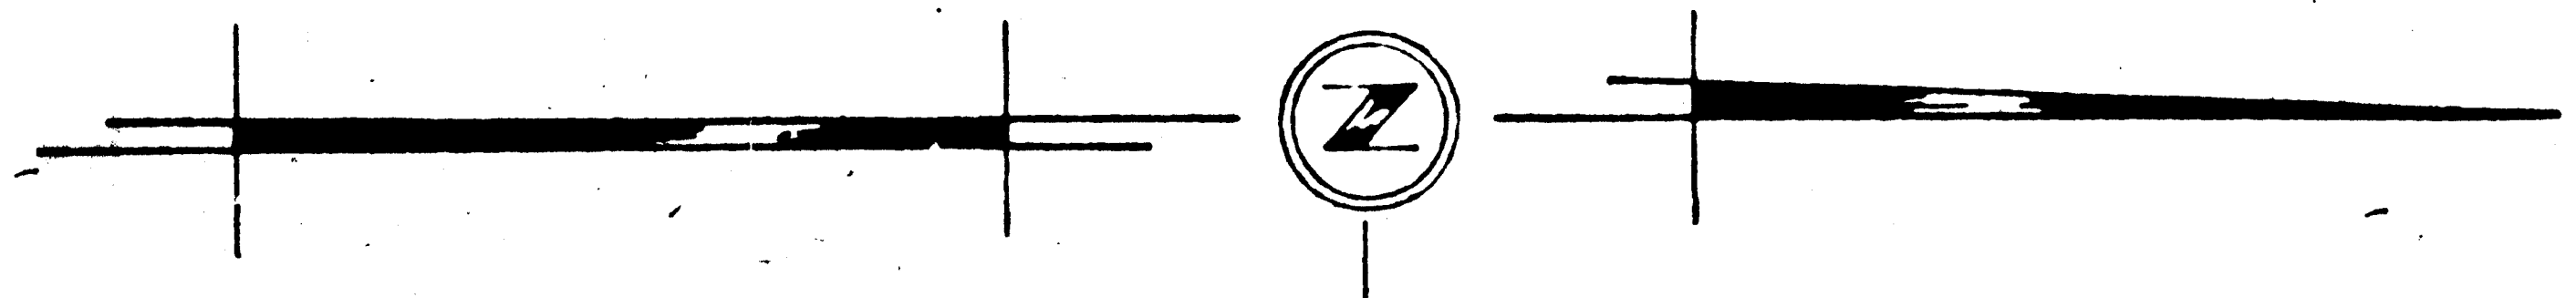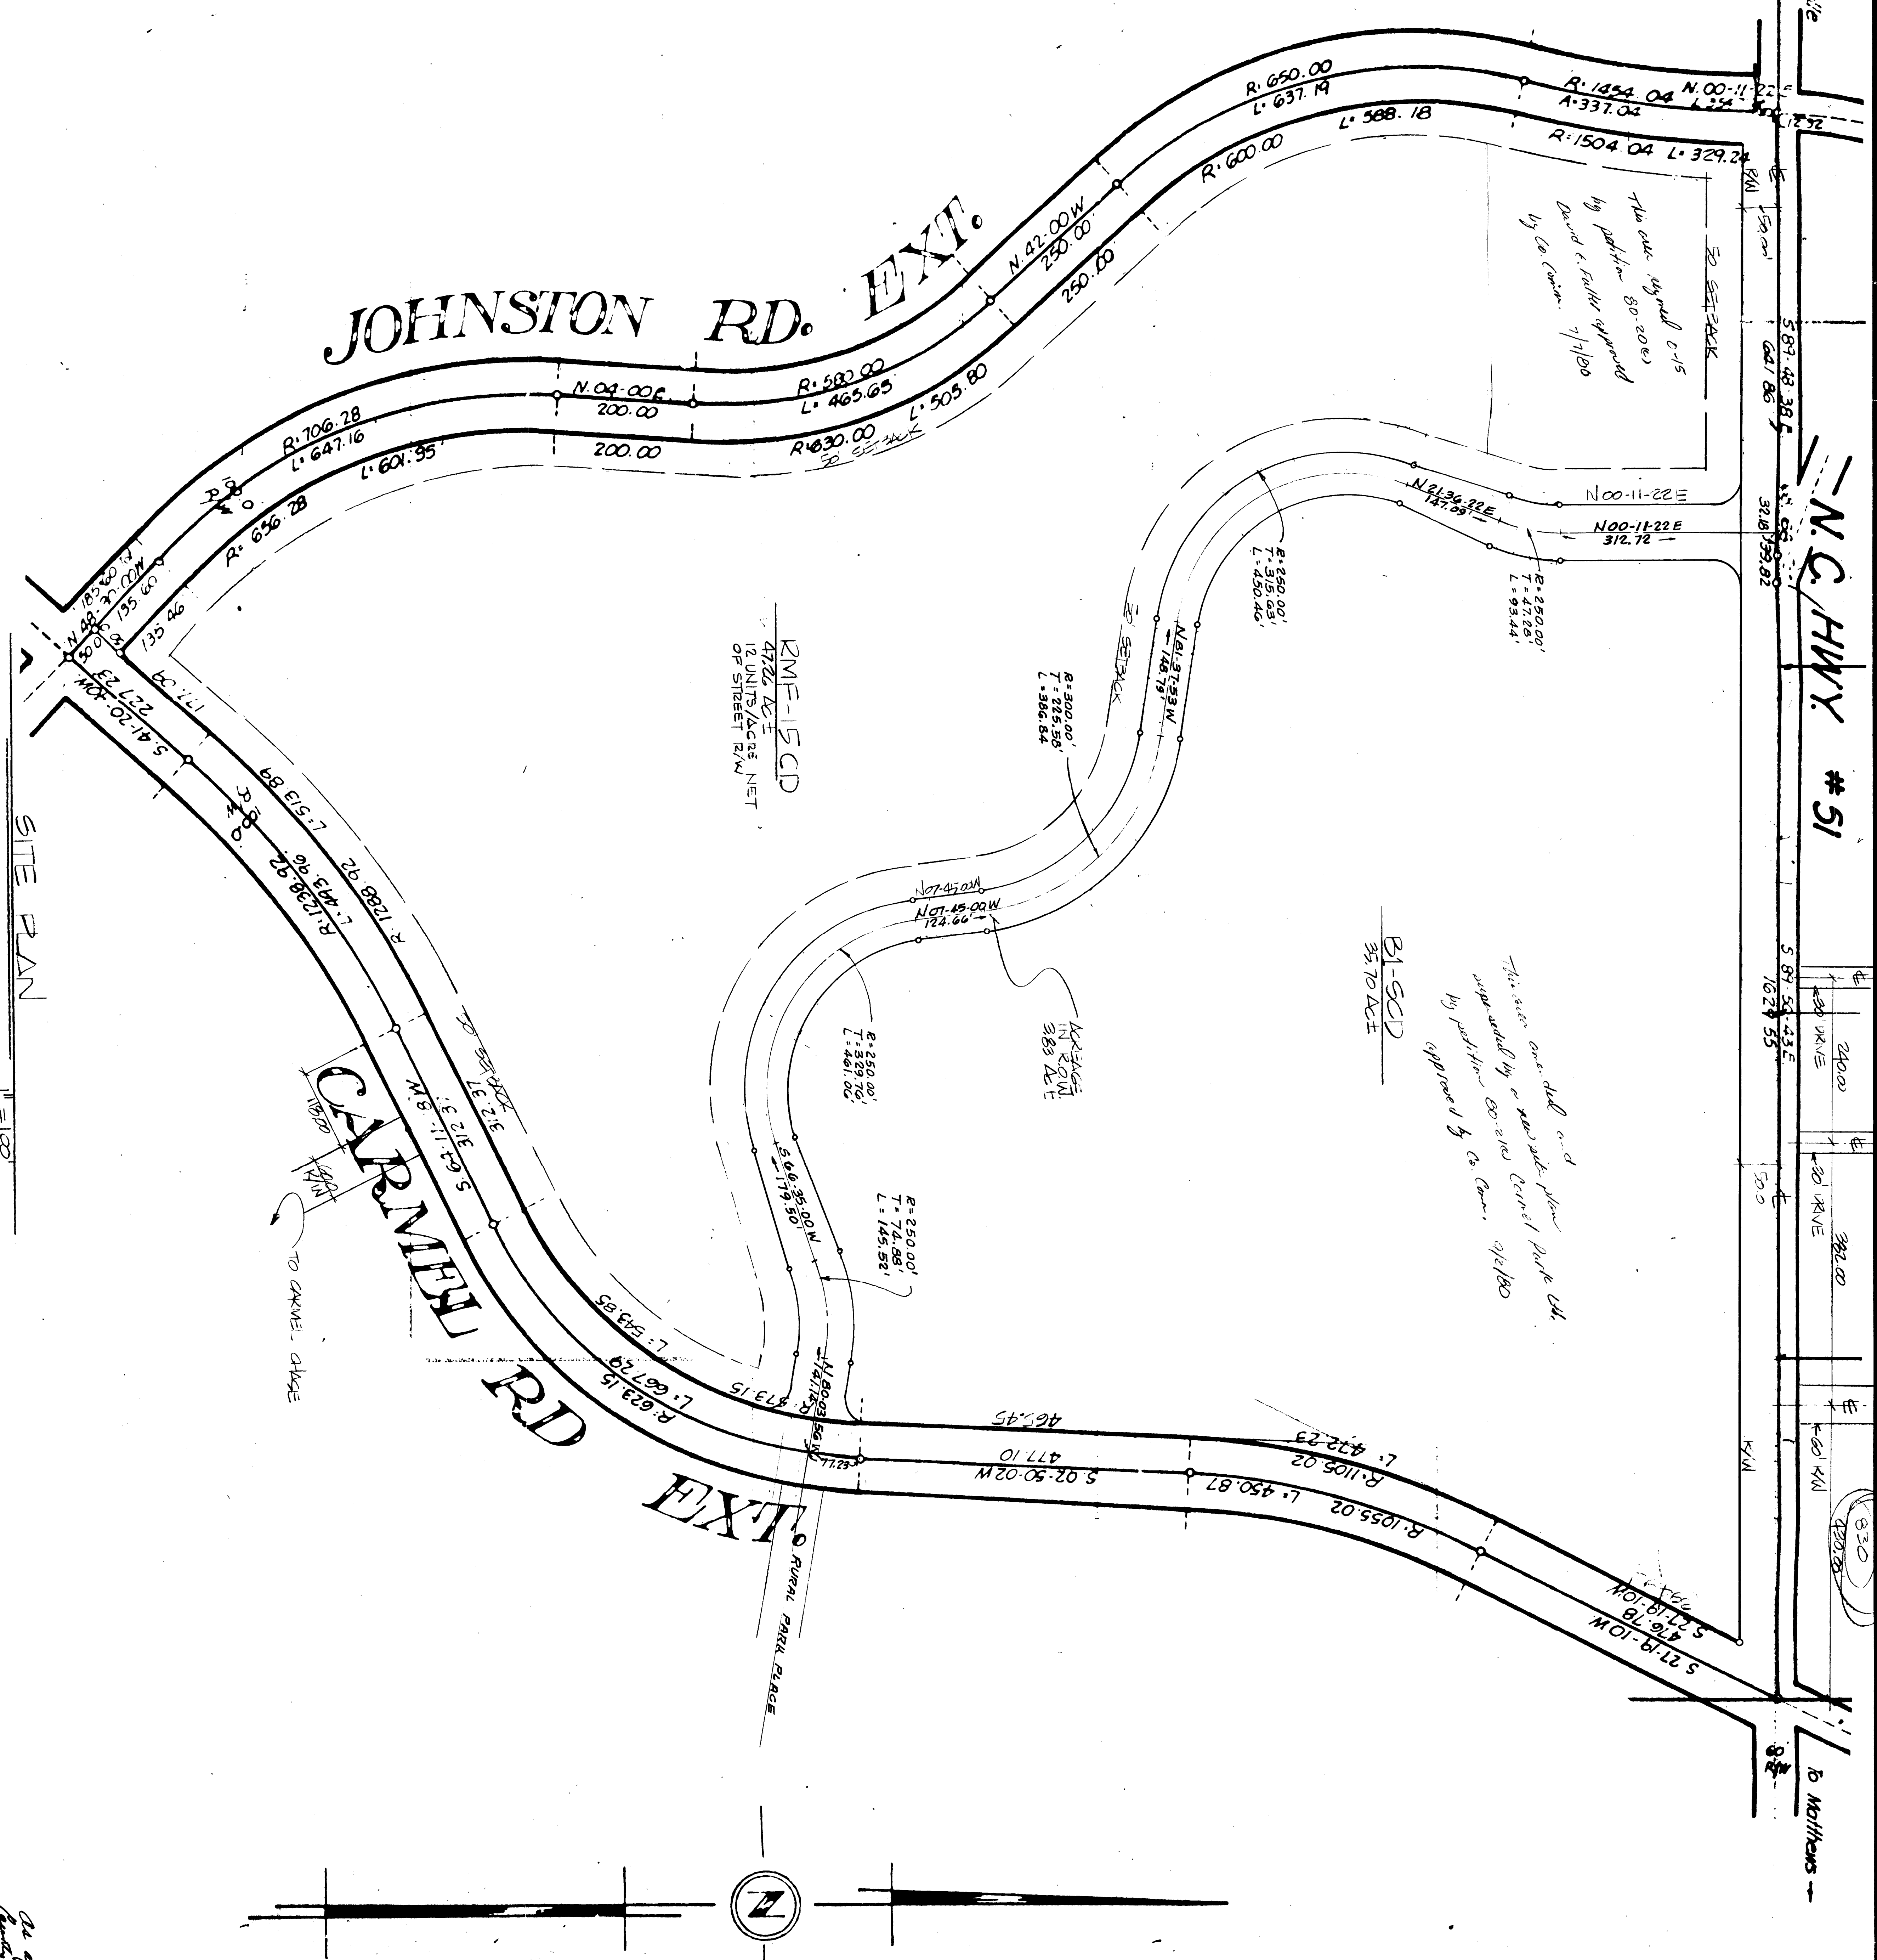

SITE PLAN

As approved by Board Comm. 1/3/78

N.C. HWY. #51

to Matthews