


LEGEND

- 1 — EVERGREEN PLANTING SCREEN 54" HIGH MIN.
- 2 — CHAIN LINK FENCE 72" HIGH
- 3 — LOW SHRUBBERY
- 4 — TREES (by others)
- 5 — GRASS (Perennial)

SITE DEVELOPMENT PLAN
SCALE: 1"=30.0'

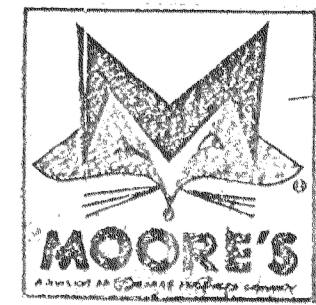

*As Approved
5/18/78*

78-06

DRAWN BY	DATE
	REVISION
CHECKED BY	DATE
	SCALE
1001 EAST BLYD. BOX 3216 CHARLOTTE, N. C. 28203	
JACK O. BOYTE, A. I. A. ARCHITECT	
SHEET NO.	
OF PROJECT NO.	

These drawings are the property of the architect. Any reproduction or other use of drawings is prohibited. Return to architect at completion of construction.