

- 1- Use: LIMITED TO WHOLESALE SALES, STORAGE & OFFICE AS PERMITTED IN B-2 CD DISTRICT
- 2- SIGNS IN ACCORDANCE WITH CODE 23-83
- 3- SCREENING IN ACCORDANCE WITH CODE 23-56
- 4- PARKING FACILITY IN ACCORDANCE WITH CODE 23-62
- 5- TOTAL LOT AREA : 12 137 SQ. FT.




ADJOINING OWNER: MRS MABEL J. JENKINS
 ZONED: O-6 Tx. No. 157-111-04

ADJOINING OWNER: CLEO H. JOHNSON Tx. No. 157-111-05

ZONED: R-9

S 39-45-18 W

N 56-04-48 W 203.8'

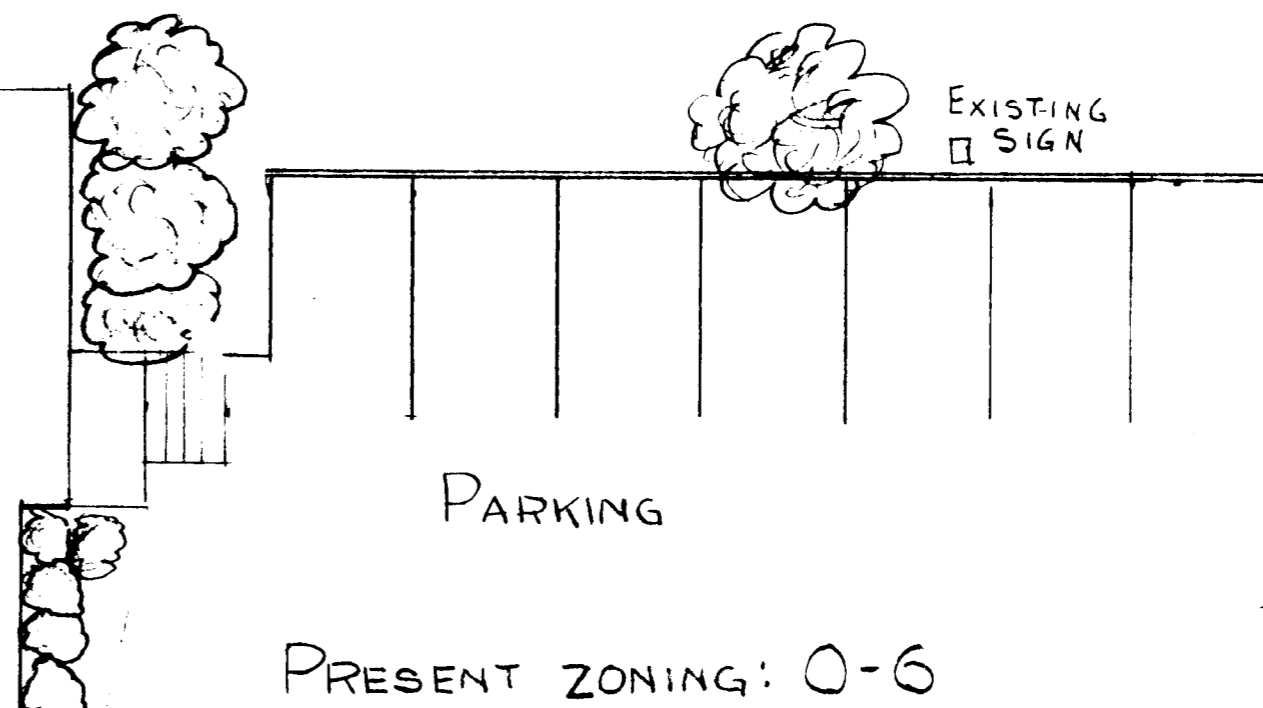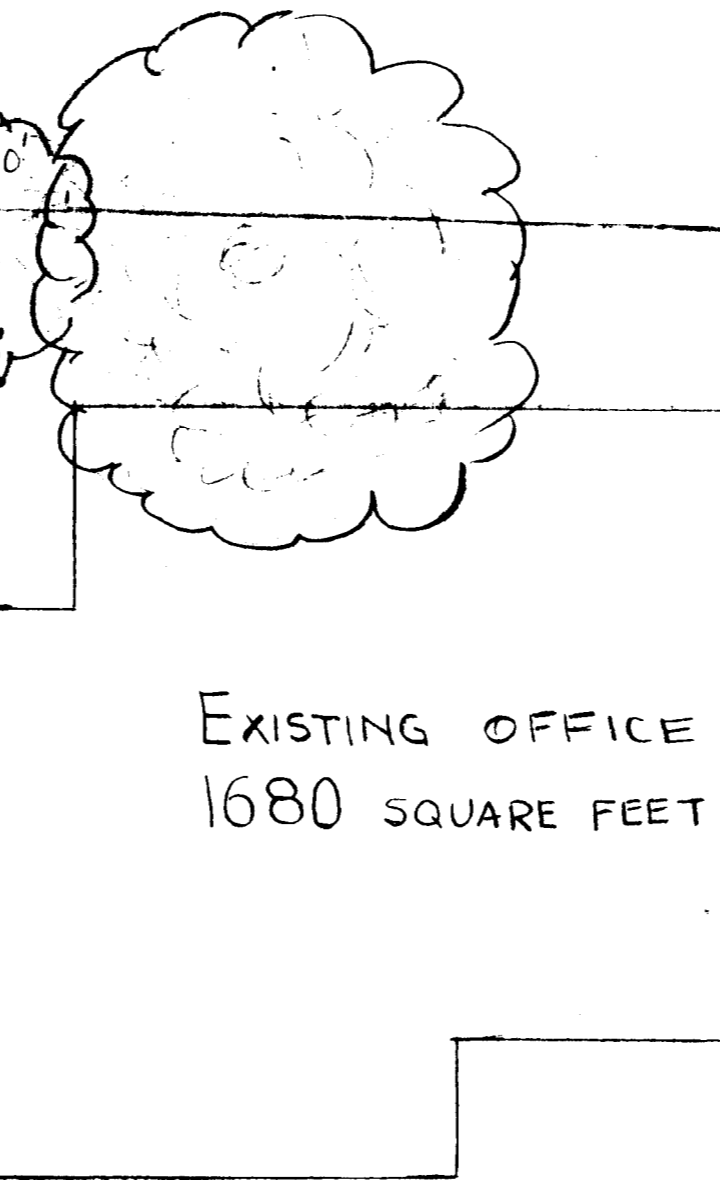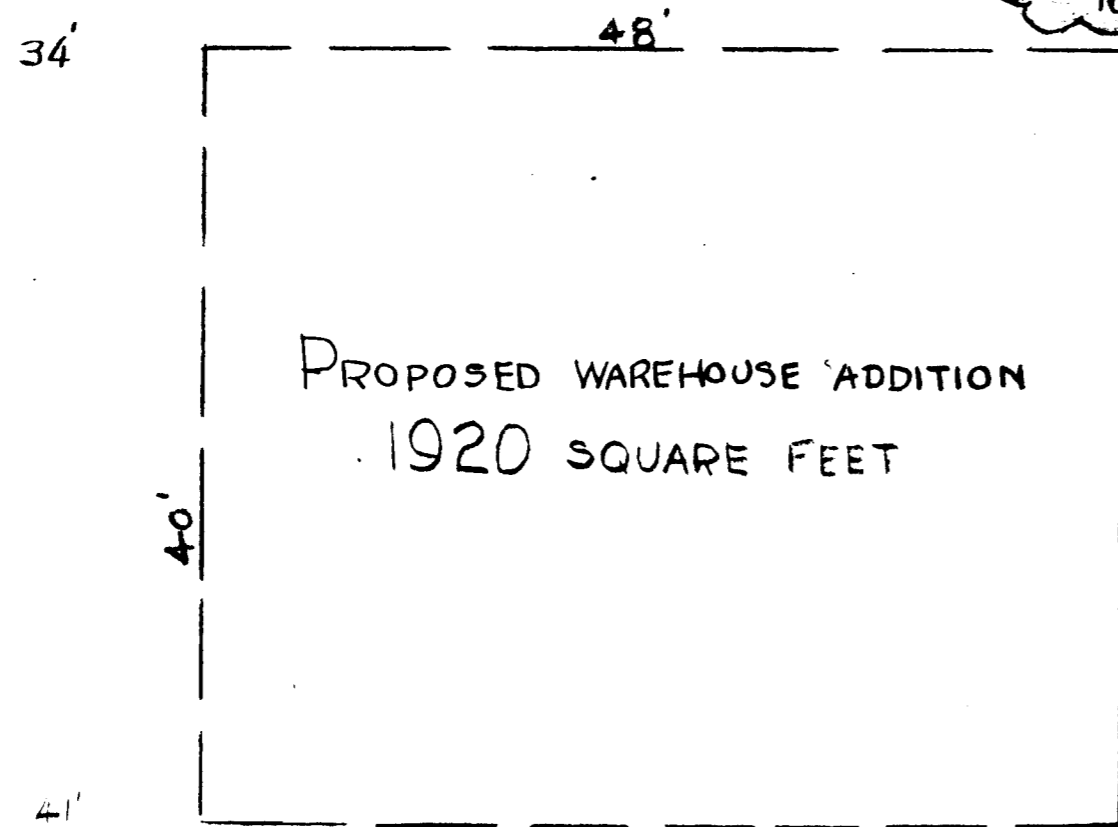


PRESENT ZONING: O-6
 PROPOSED ZONING: B-2 CD
 Tx. No.: 157-111-03

OWNER: EVELYN GRAVES Tx. No. 157-061-03
 McALWAY ROAD

TRASH BIN

7-ELEVEN CONVENIENCE STORE

ADJOINING OWNERS: PITTMAN & WATERS
 ZONED: I-2
 Tx. No.: 157-111-02
 PARKING LOT

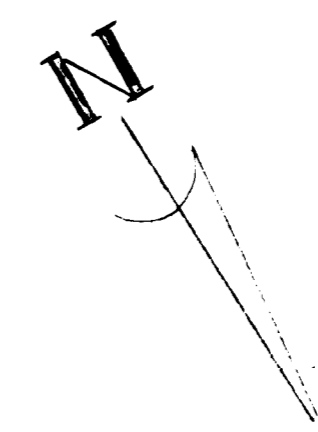

*As Approved 2/12/79
 By Council
 7845*

ROBERT S. HUDGINS CO
 1112 McALWAY ROAD
 CHARLOTTE, N.C.
 12-10-78
 RL-1-2-79

PREPARED BY
 R. S. HUDGINS, P.E.
 12/10/78

SCALE: 1 INCH = 10 FEET

Received 1/2/79 LATEST SUBMITTED