



* 0 0 B R E A K 0 0 *



**ADVANCED
IMAGING
SYSTEMS**

www.aisimc.com

An Information
Management Company

City of Charlotte – Planning Dept. Scanning Rezoning Files

Petition # _____

Document type:

- Applications
- Correspondence
- Department Comments
- Land Use Consistency
 - Mail Info
 - Mapping
 - Other
- Site Plans



* 0 0 B R E A K 0 0 *


PETITIONER Kiddie Korner Day Schools, Inc.

PETITION NO. 79-13 HEARING DATE 3/19

ZONING CLASSIFICATION, EXISTING R-9 and I-1 REQUESTED O-15

LOCATION A 90,000 square foot parcel fronting 300 feet on the southerly side of Tuckaseegee Road between Gateway Blvd. and Coolridge Ave. north of I-85

Acreage: 90,000 sq. ft.

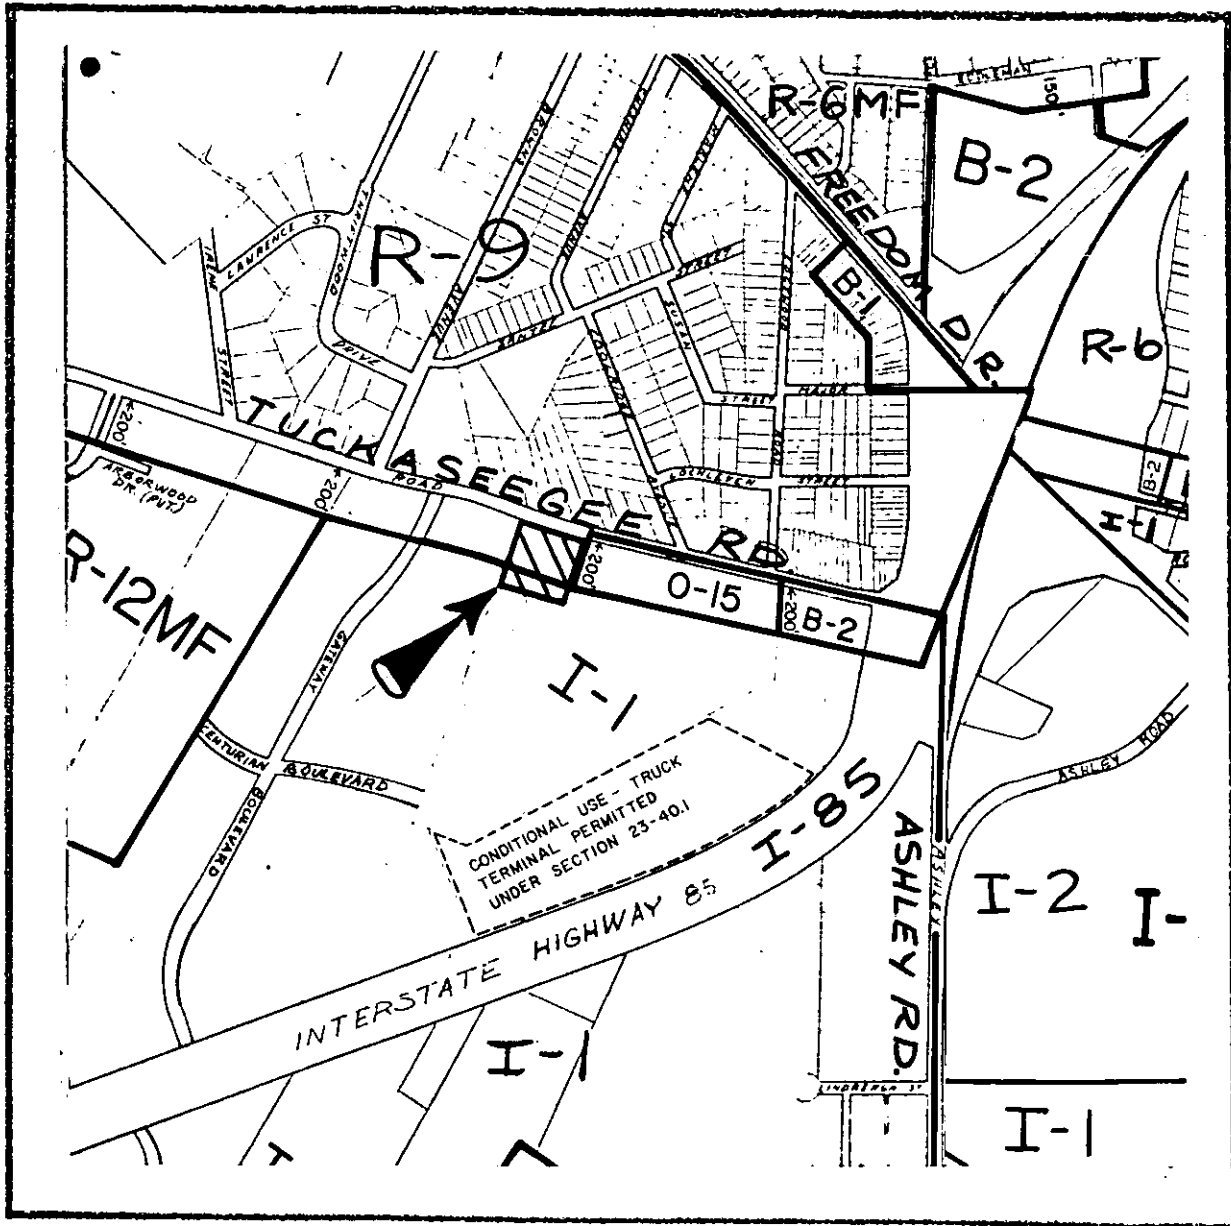

ZONING MAP NO. 13

SCALE 1" = 800'

PROPERTY PROPOSED FOR CHANGE

