
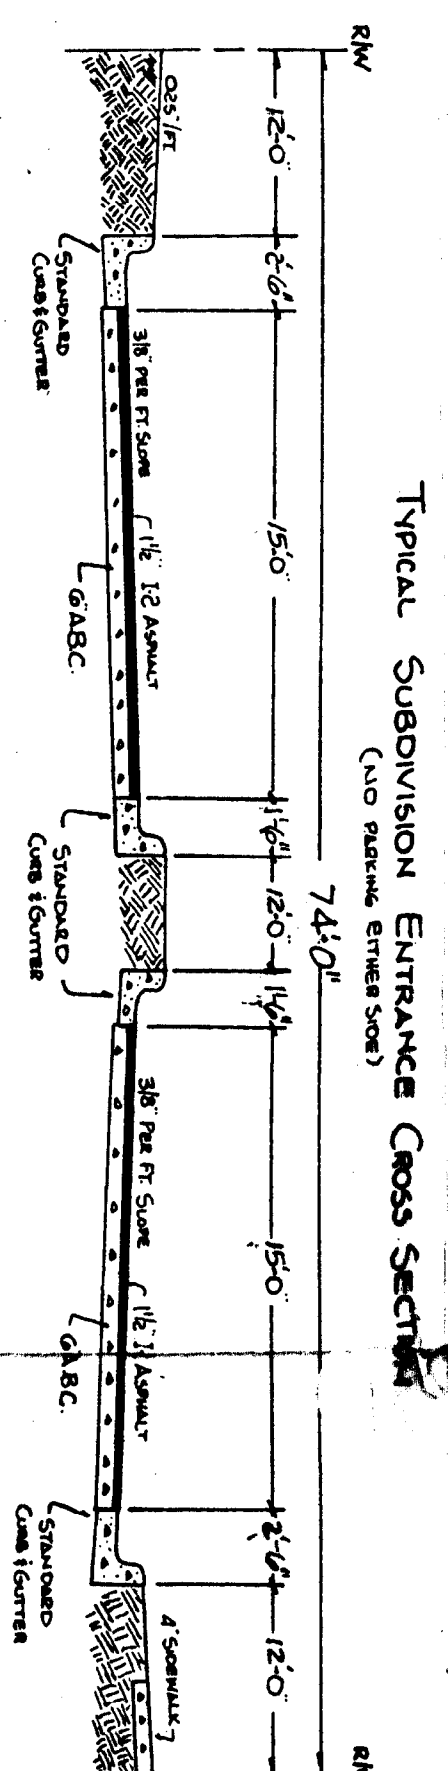


DECELERATION LANE DETAIL
SCALE: 1/4" = 1'-0"

SINGLE FAMILY
R-12
162.52 ac.

SECTION A-A
SCALE: 1/4" = 1'-0"

TYPICAL SUBDIVISION ENTRANCE CROSS SECTION
SCALE: 1/4" = 1'-0"

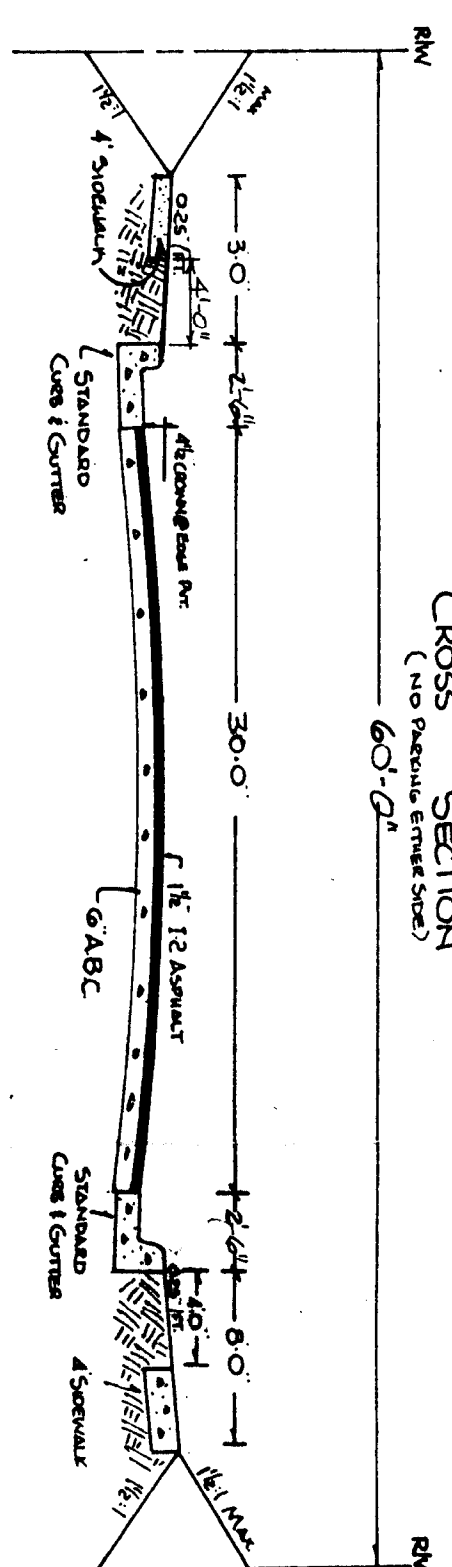


CONDOMINIUMS OR TOWNHOUSES
ATTACHED FOR SALE
R-15 MF CD

25 ac.
7 units/ac.
MAX. OF 175 UNITS

MULTI-FAMILY
R-15 MF CD
32.85 ac.
12 units/ac.
MAX. OF 394 UNITS

B-1 SCD
17.15 ac.

98,000 SQ. FT. IN CENTER
MAX. OF 175 UNITS

 

As approved by C. Com. 12/19/75

Revised 12/19/75