



* 0 0 B R E A K 0 0 *



**ADVANCED
IMAGING
SYSTEMS**

www.aisimc.com

An Information
Management Company

City of Charlotte – Planning Dept. Scanning Rezoning Files

Petition # _____

Document type:

- Applications
- Correspondence
- Department Comments
- Land Use Consistency
 - Mail Info
 - Mapping
 - Other
- Site Plans



* 0 0 B R E A K 0 0 *


PETITIONER Thompson Orphanage and Training Institution, Inc.

PETITION NO. 80-31(c) HEARING DATE 10/13

ZONING CLASSIFICATION, EXISTING R-9 REQUESTED R-9MF(CD)

LOCATION A 104.85 acre tract fronting 1,423 feet on the northerly side of Margaret Wallace Road and adjoining the easterly side of McAlpine Creek.

Acreage: 104.85

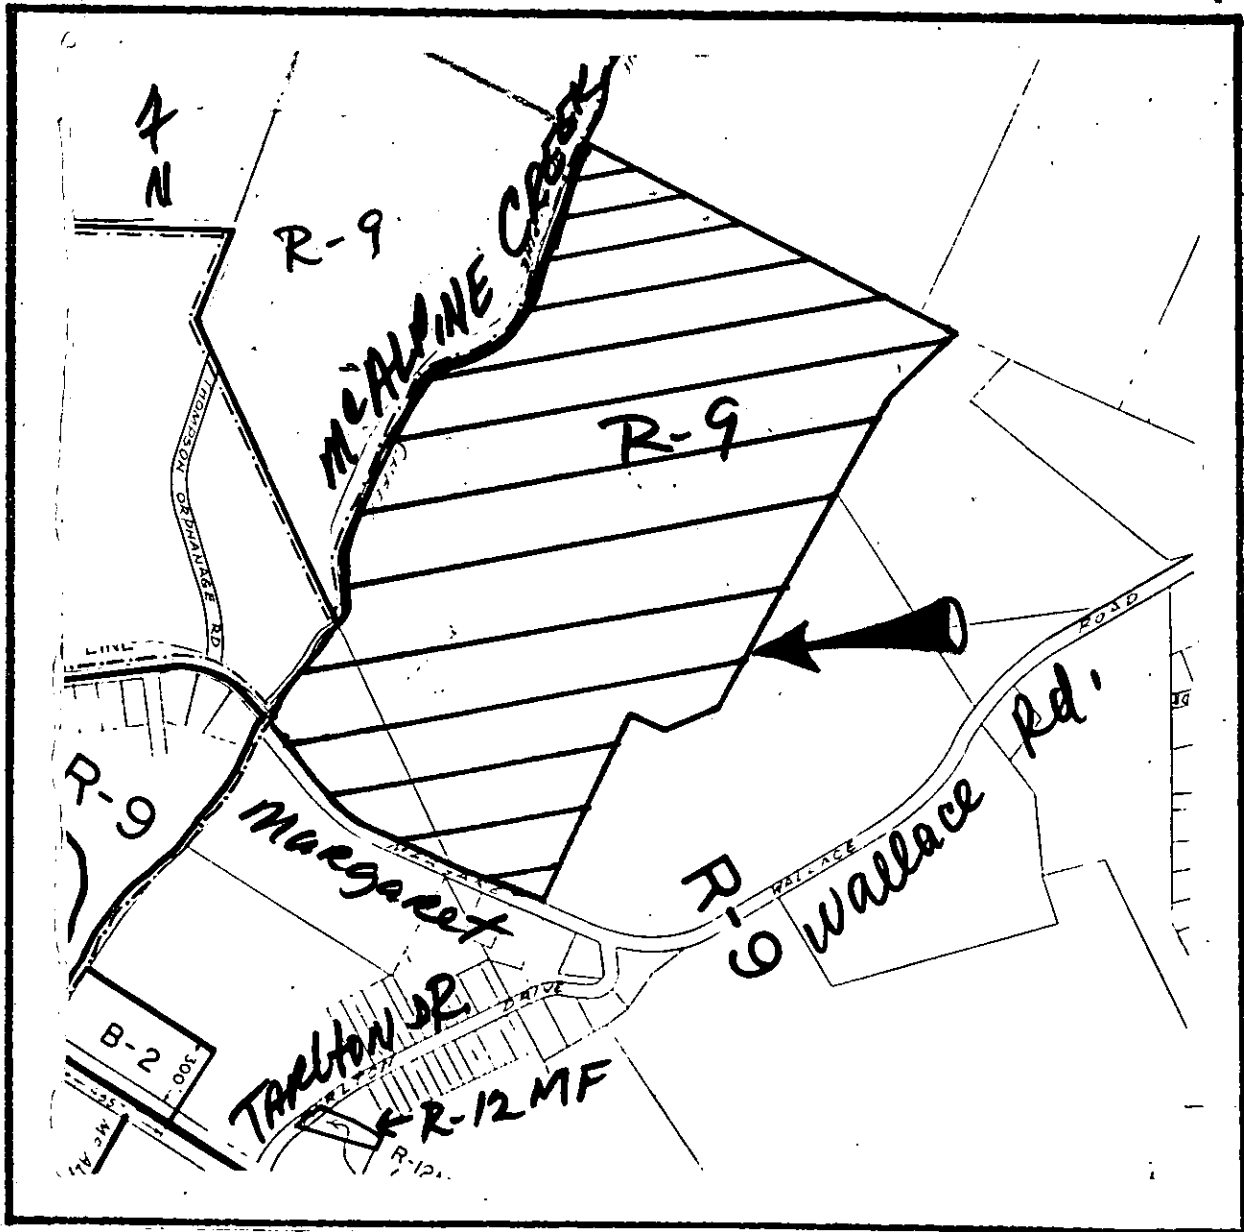

ZONING MAP NO. C-17

SCALE 1" = 800'

PROPERTY PROPOSED FOR CHANGE

