


ZONED B-1-S.C.D.

JAMES J. HARRIS  
 P.O. BOX 220427  
 CHARLOTTE, N.C. 28222  
 TAX CODE: 177-079-06

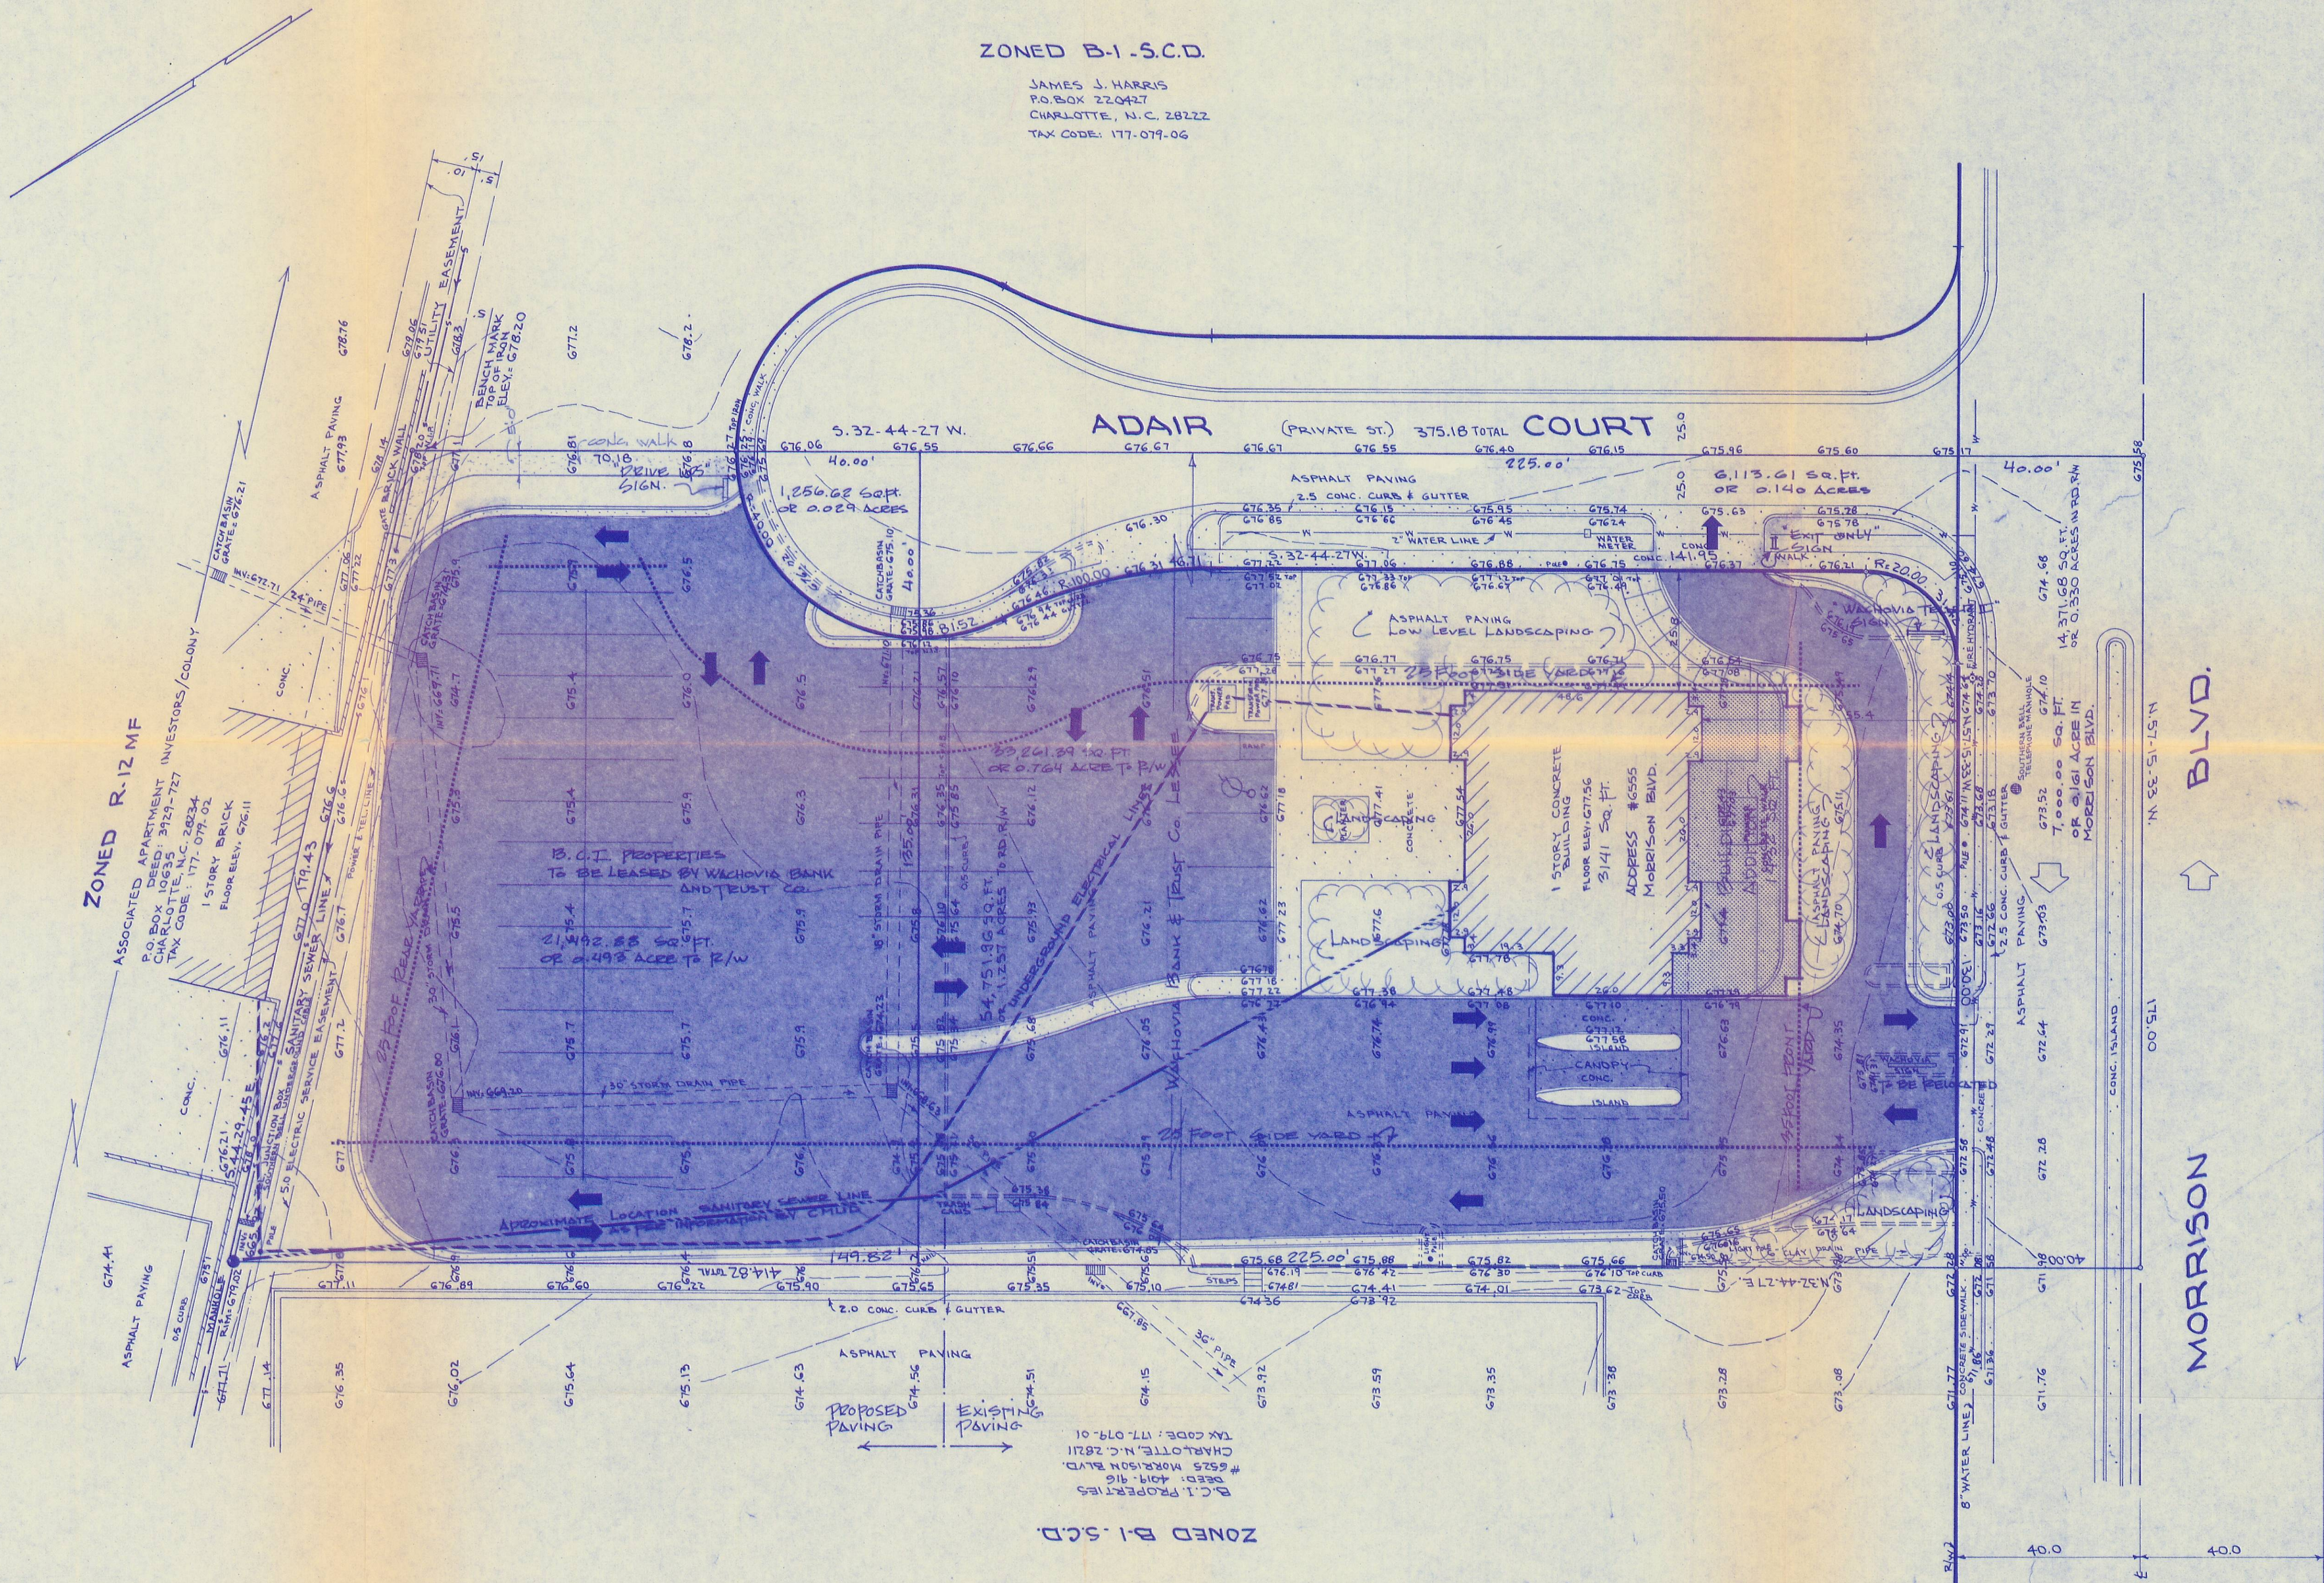

Parking Schedule

Total Sq. Ft./addition	4573
80% Customer	- 915
Total Sq. Ft.	3,658
Req'd. 1 space / 100 Sq. Ft.	
Req'd. Pkg. 37 spaces	
Provided 46 Spaces	

46,375.00 SQ. FT. OR 1.065 ACRES PRESENT LEASE  
 + 22,749.50 SQ. FT. OR 0.522 ACRE TO BE LEASED  
 69,124.50 SQ. FT. OR 1.587 ACRES TOTAL SHOWN

As Approved by City Council  
 8/25/80


REVISIONS	SURVEY FOR <b>WACHOVIA BANK &amp; TRUST CO.</b>		
TO SHOW MARKED PARKING 5-20-80 O/S LAY-OUT 8-2-80	CHARLOTTE, N.C.		
	R.B. PHARR & ASSOCIATES SURVEYING & MAPPING 212 E INDEPENDENCE BLVD CHARLOTTE N.C. 28204		
SCALE: 1"=20 FT.	DATE: MAY 15, 1980	FILE NO. W-462	

Pat. #80-35 Wachovia Bank and Trust Company, N.A.

NOTE: PROPERTY IS ZONED B-1-S.C.D.





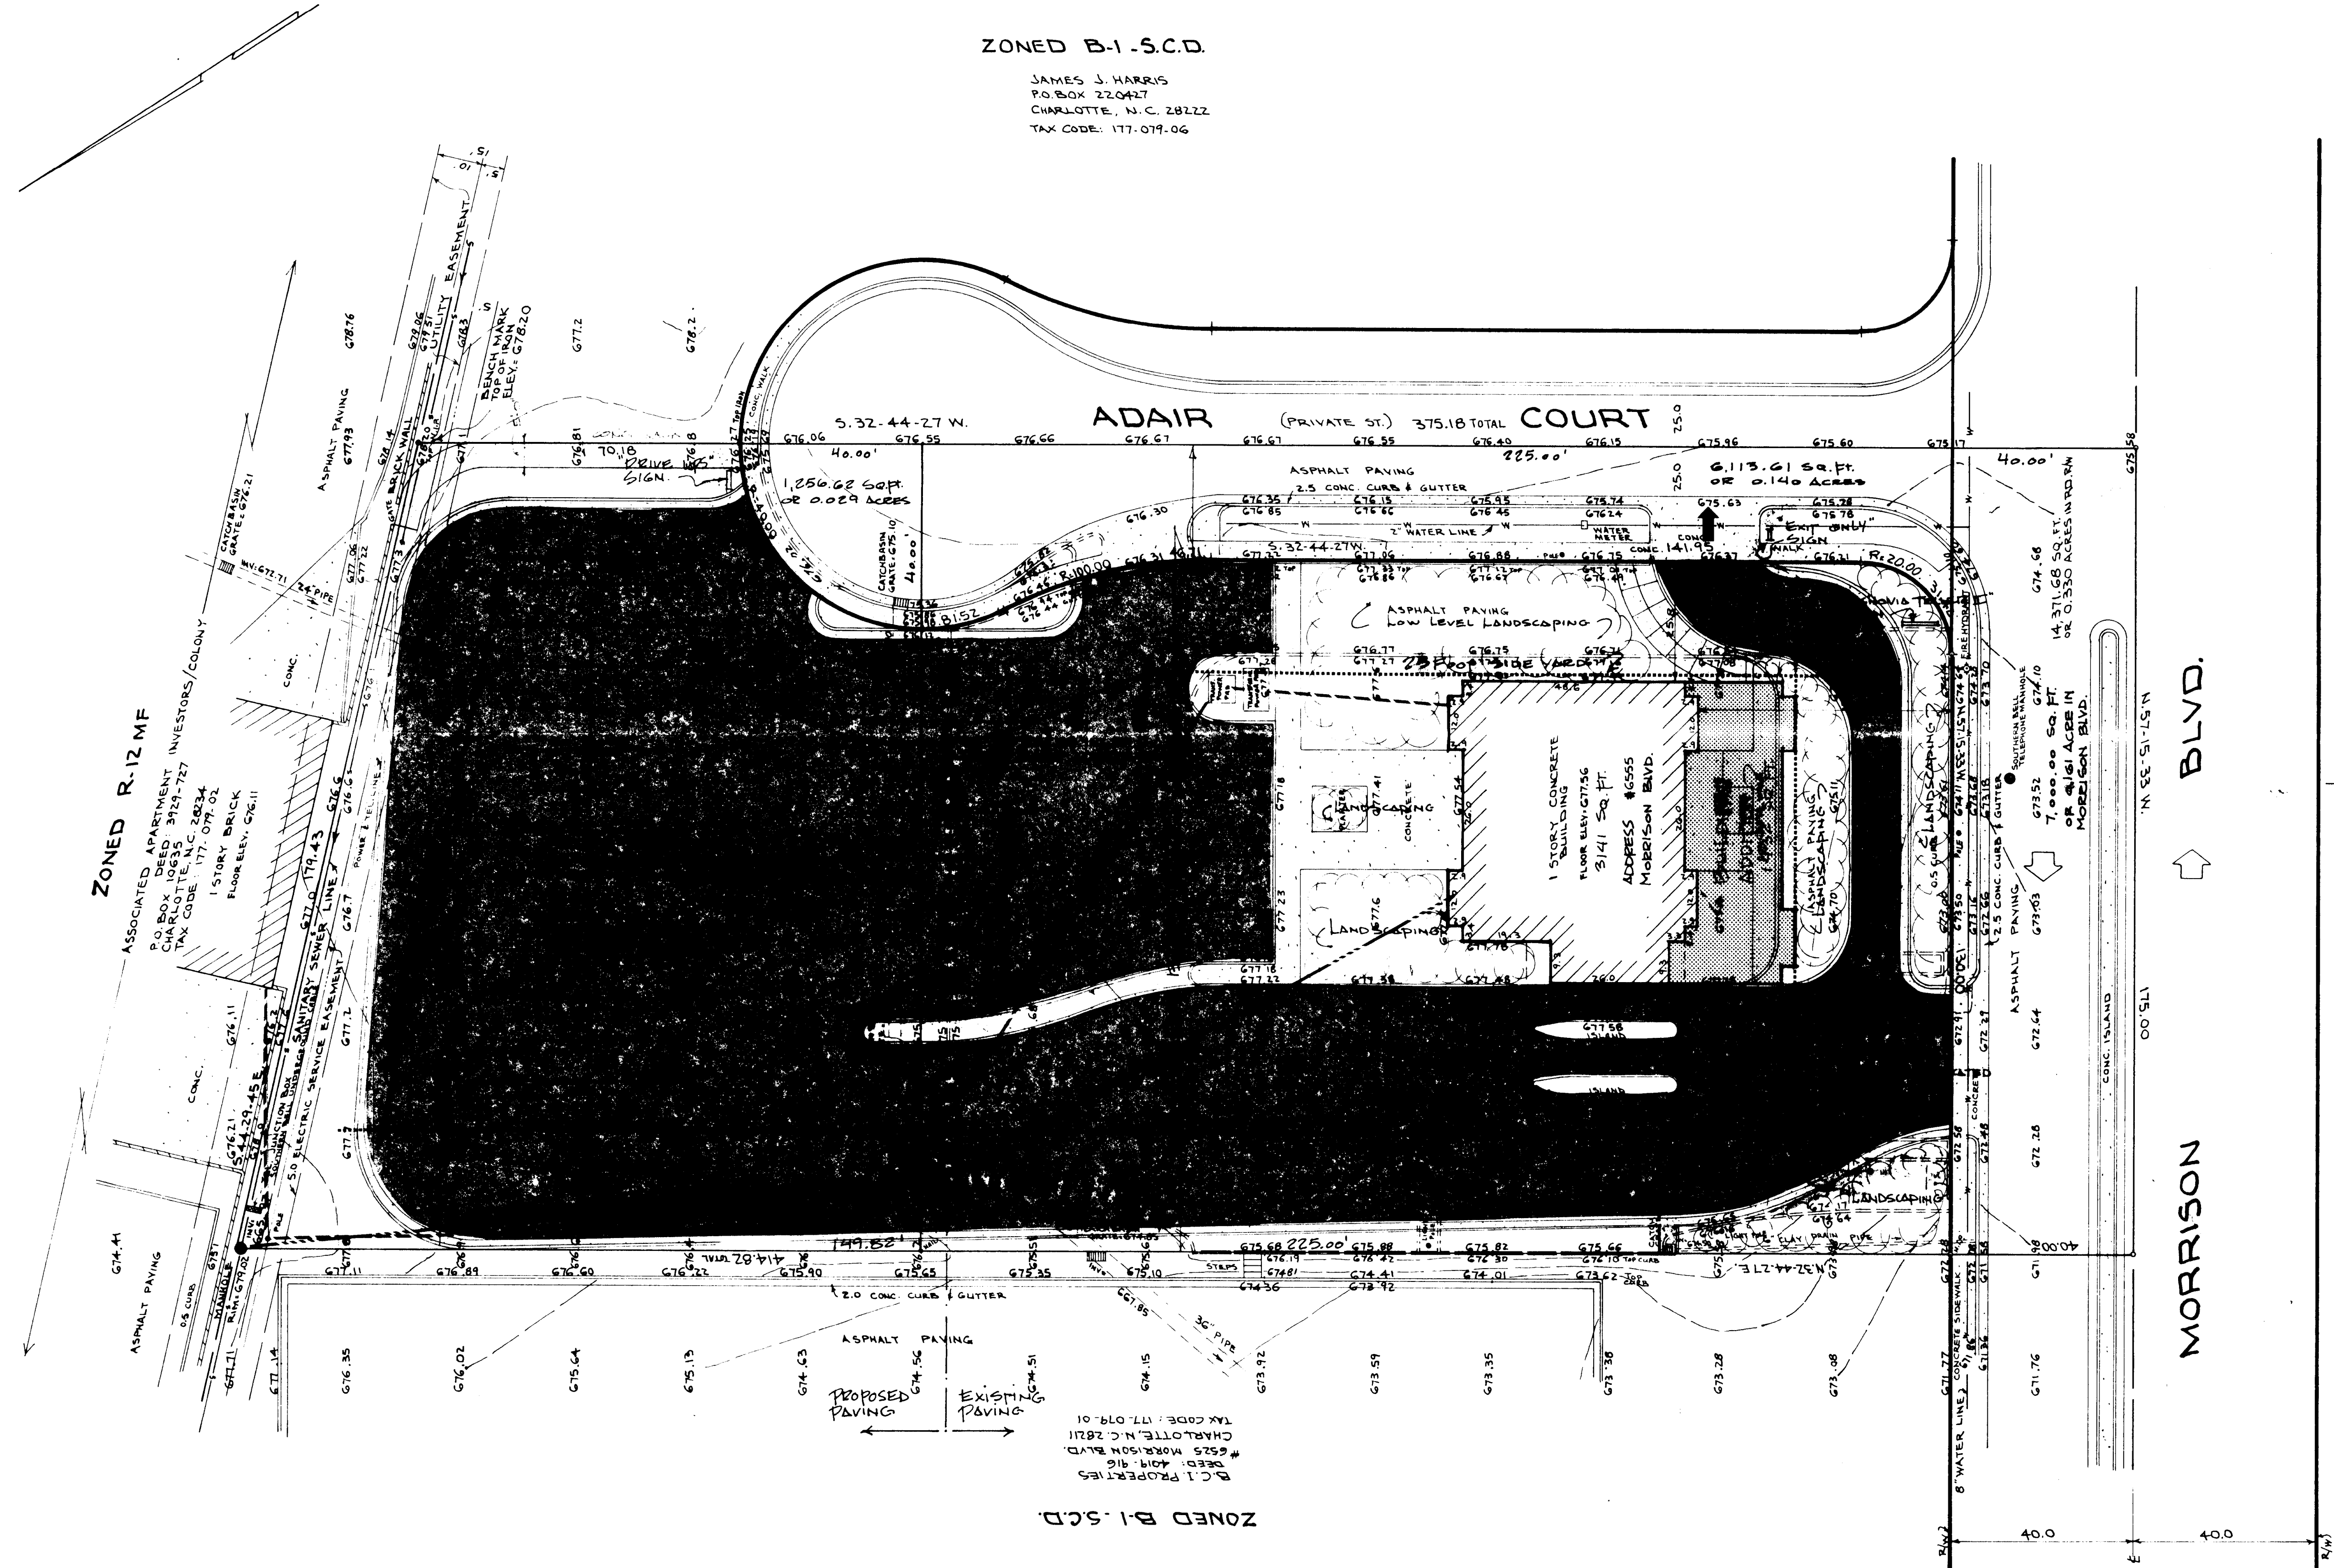

Parking Schedule

Total Sq. Ft. addition	4573
80% Customer	-915
<b>Total Sq. Ft.</b>	<b>3658</b>
Req'd. 1 space / 100 Sq. Ft.	
Req'd. PKG. 37 spaces	
Provided 46 Spaces	

46,375.00 SQ. FT. OR 1.065 ACRES PRESENT LEASE  
 + 22,749.50 SQ. FT. OR 0.522 ACRE TO BE LEASED  
 69,124.50 SQ. FT. OR 1.587 ACRES TOTAL SHOWN

46,375.00 SQ. FT. OR 1.065 ACRES PRESENT LEASE  
 + 22,749.50 SQ. FT. OR 0.522 ACRE TO BE LEASED  
 69,124.50 SQ. FT. OR 1.587 ACRES TOTAL SHOWN

As Approved by City Council  
 8/25/80

REVISIONS		
TO SHOW MARKED PARKING 5-30-80		
6/A LAY. OUT 6-3-80		
SURVEY FOR WACHOVIA BANK & TRUST CO.		
CHARLOTTE, N.C.		
R.B. PHARR & ASSOCIATES		
SURVEYING & MAPPING		
212 E INDEPENDENCE BLVD CHARLOTTE N.C. 28204		
SCALE: 1"=20 FT.	DATE: MAY 15, 1980	FILE NO: W. 462

Pat. # 80-35 Wachovia Bank and Trust Company, N.A.

NOTE: PROPERTY IS ZONED B-1-S.C.D.

7/28/87