


VINCENT J. CARDINAL PROPERTY

PROPOSED CHANGE FROM R9 TO R9 MF'CD

0.328 ACRES FROM PLAT BY CITY OF CHARLOTTE ENG. DIV.  
17 JUNE, 1981 SCALE: 1" = 20'

Exhibit A  
Dated Dec 3/1981

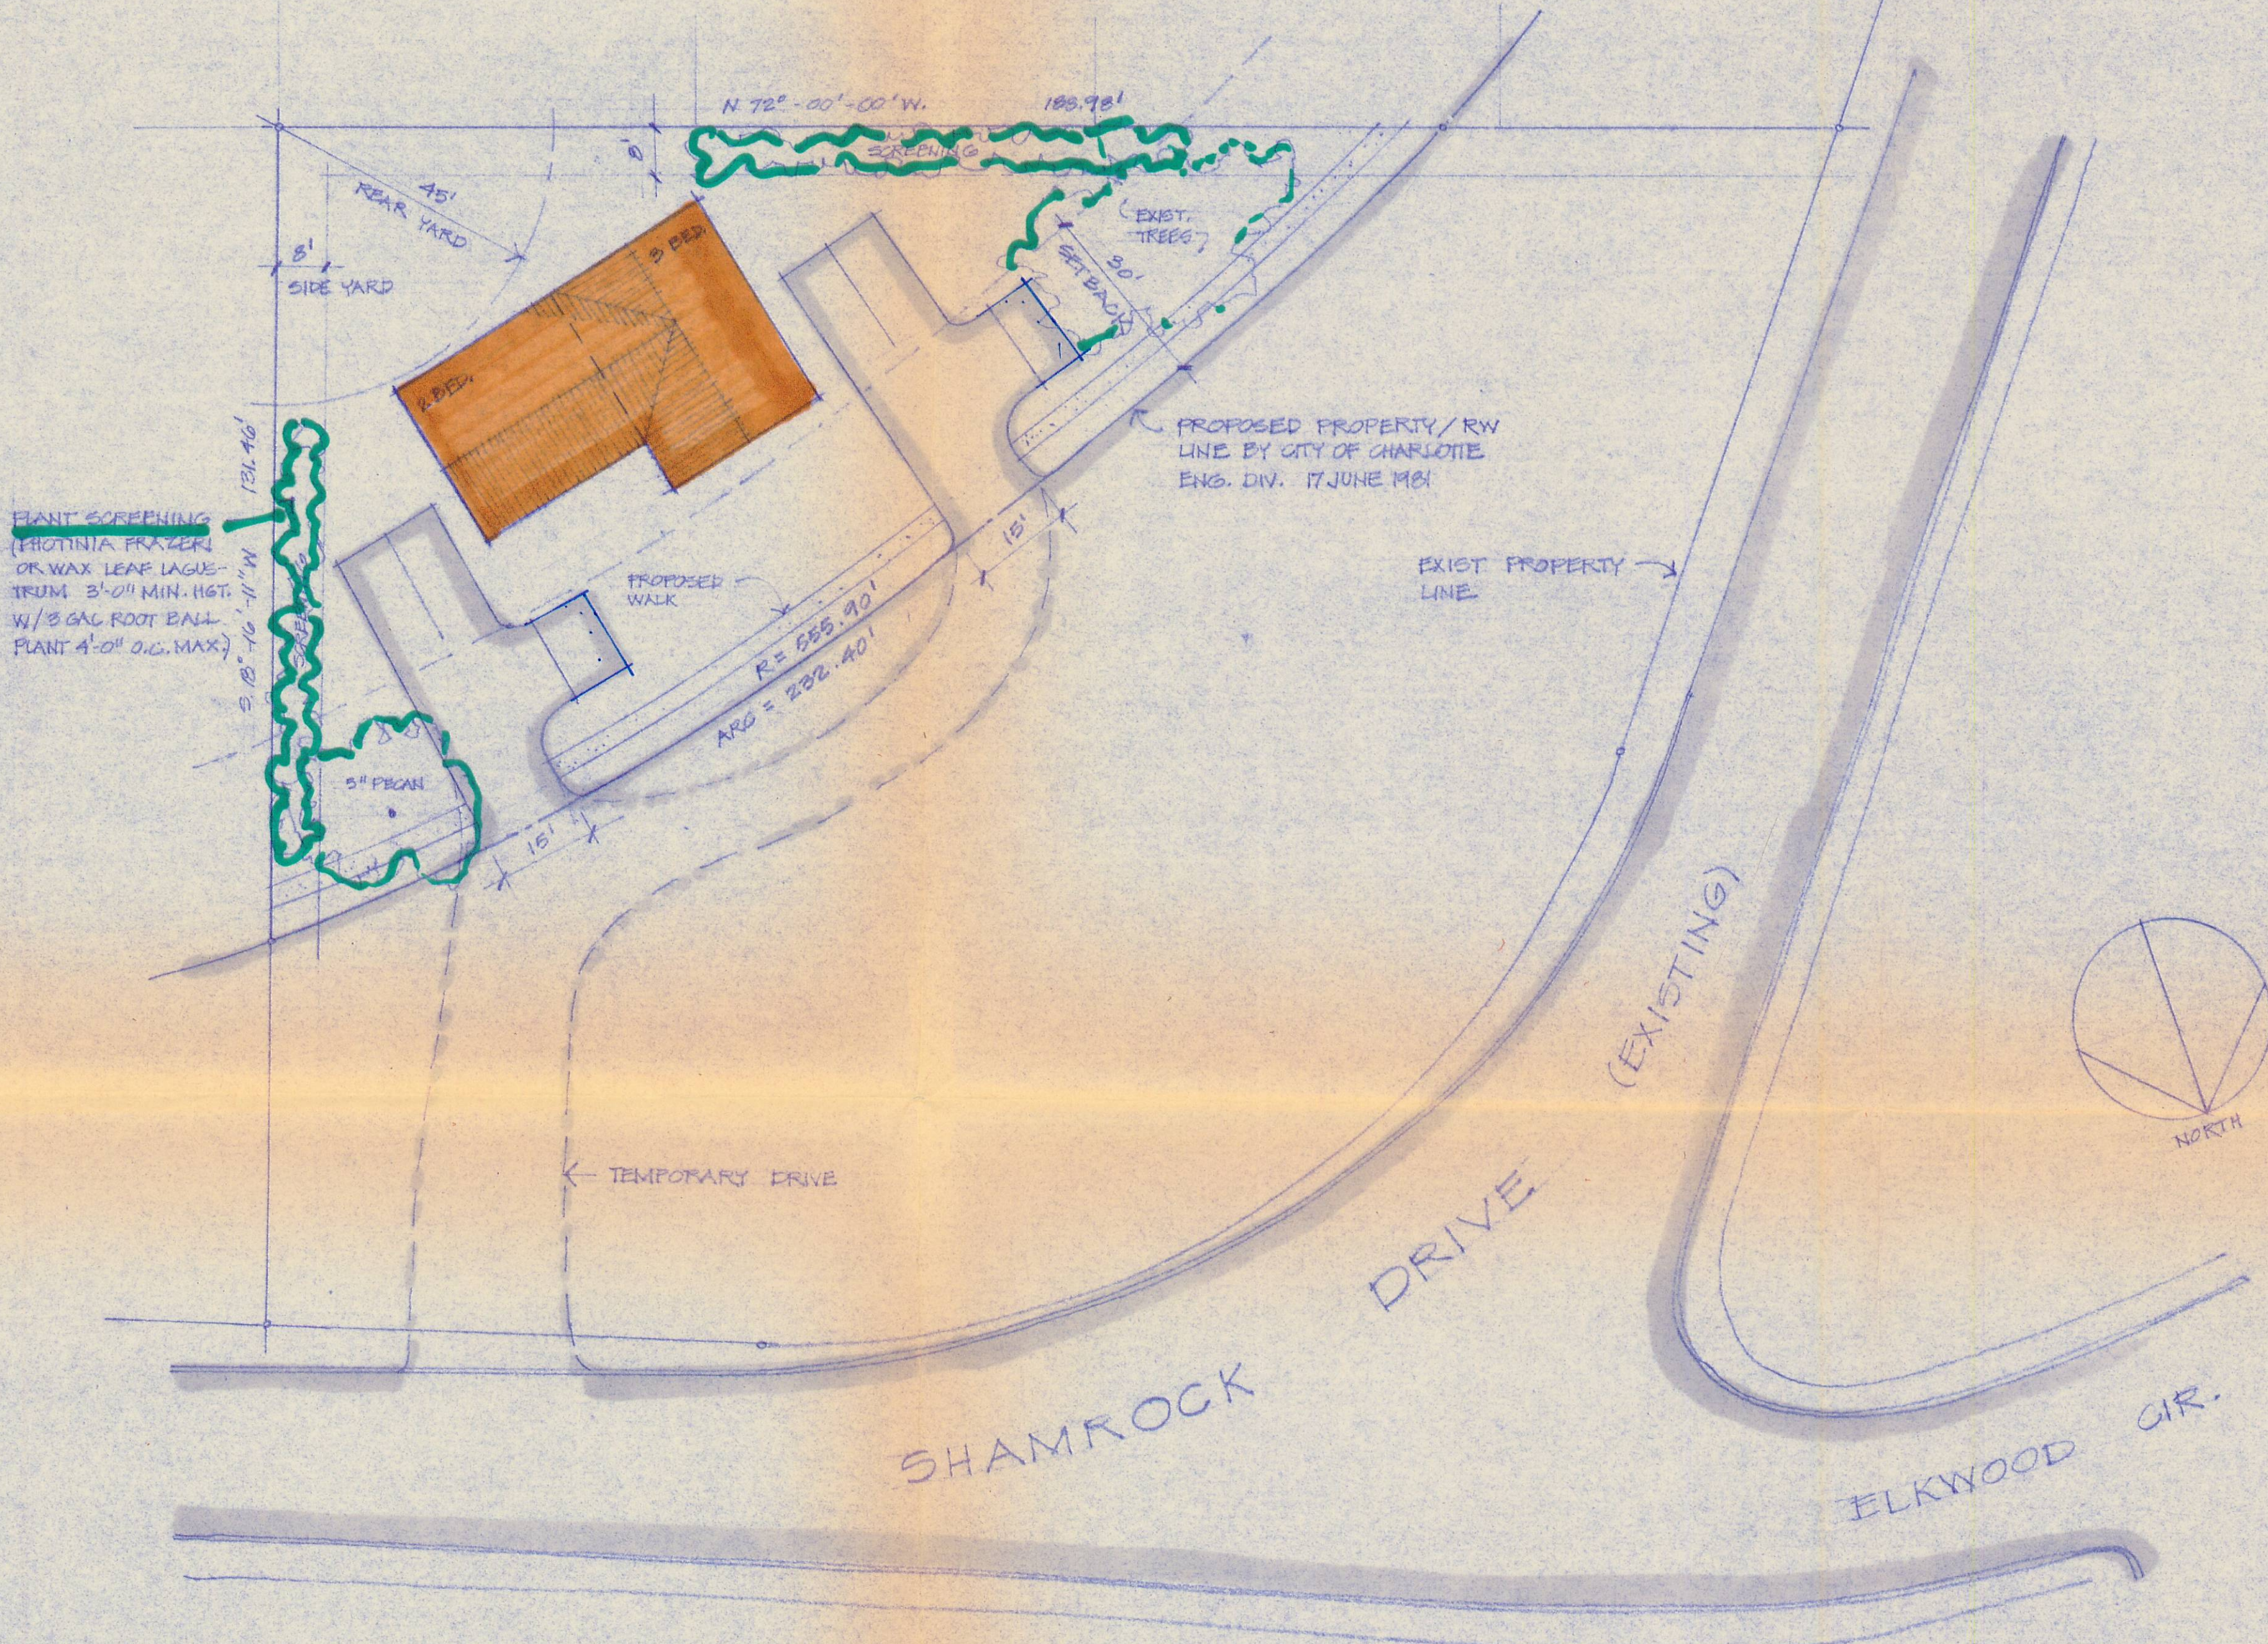

3 BEDR. UNIT = 900-1249 SQ. FT.  
2 BEDR. UNIT = 700-899 SQ. FT.  
PARKING = 2 SPACES EA. UNIT

Pet # 80-50  
Vincent J. Cardinal

As Approved by City Council  
12/3/81

Ben  
Barry aia

1222 east blvd.  
charlotte, n.c. 28203  
tel. 704 377 0099

Received Oct 6 '81