
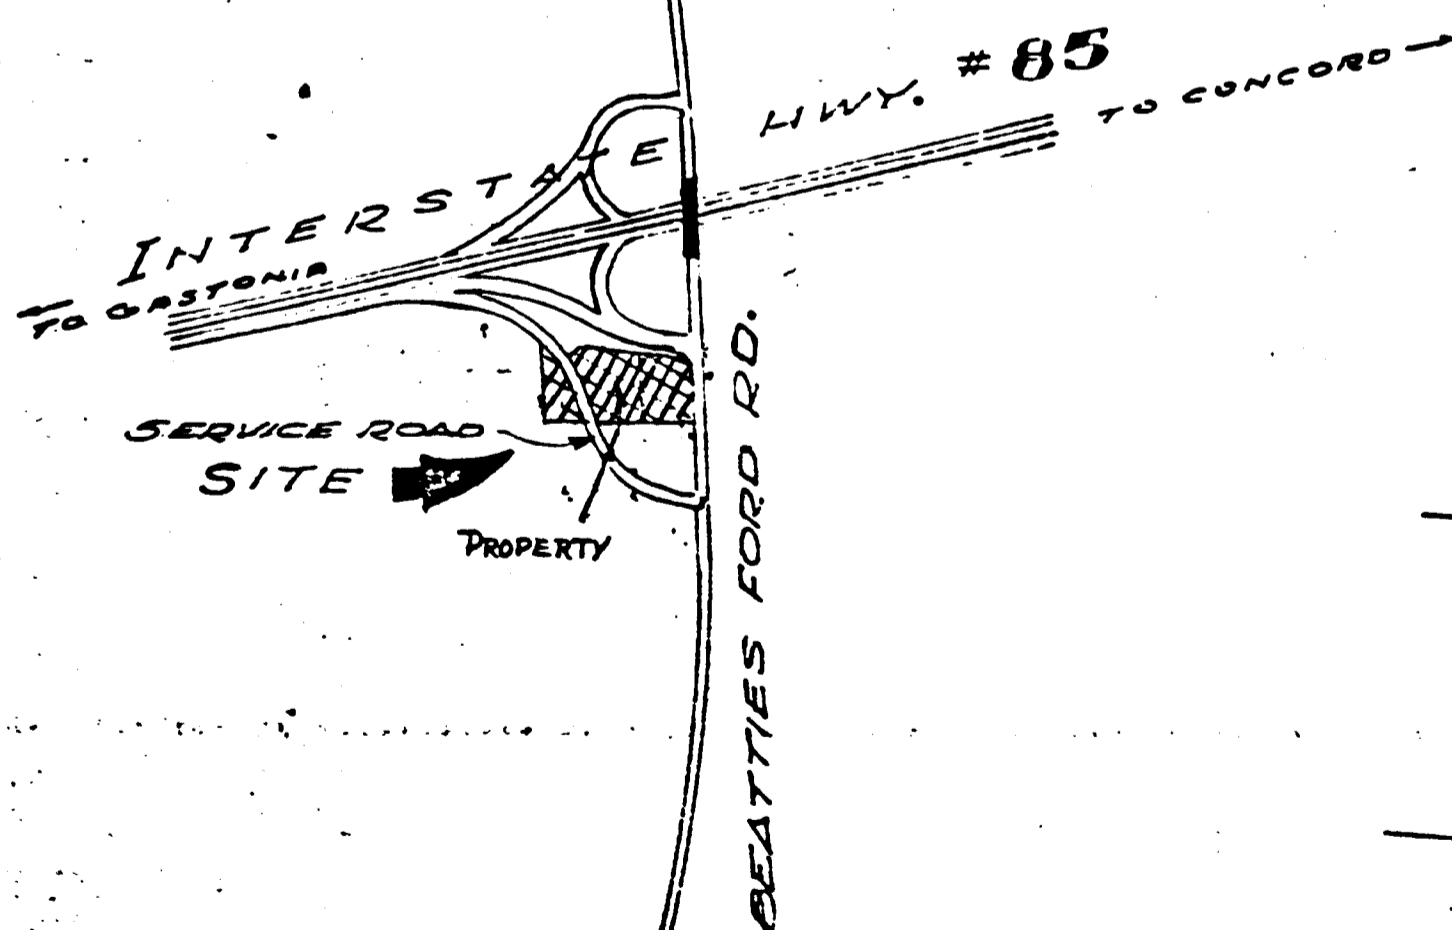


Pet. # 80-60
 Union Oil Company of California

B-1

TOTAL ACREAGE - 2.448 AC
PRESENT ZONING - B1-SCD
DATE - NOVEMBER 1, 1980
TOTAL PARKING SPACES - 54
PARKING SPACES REQUIRED - 30
SCALE - 1" = 40'

As approved by City Council 2/2/81

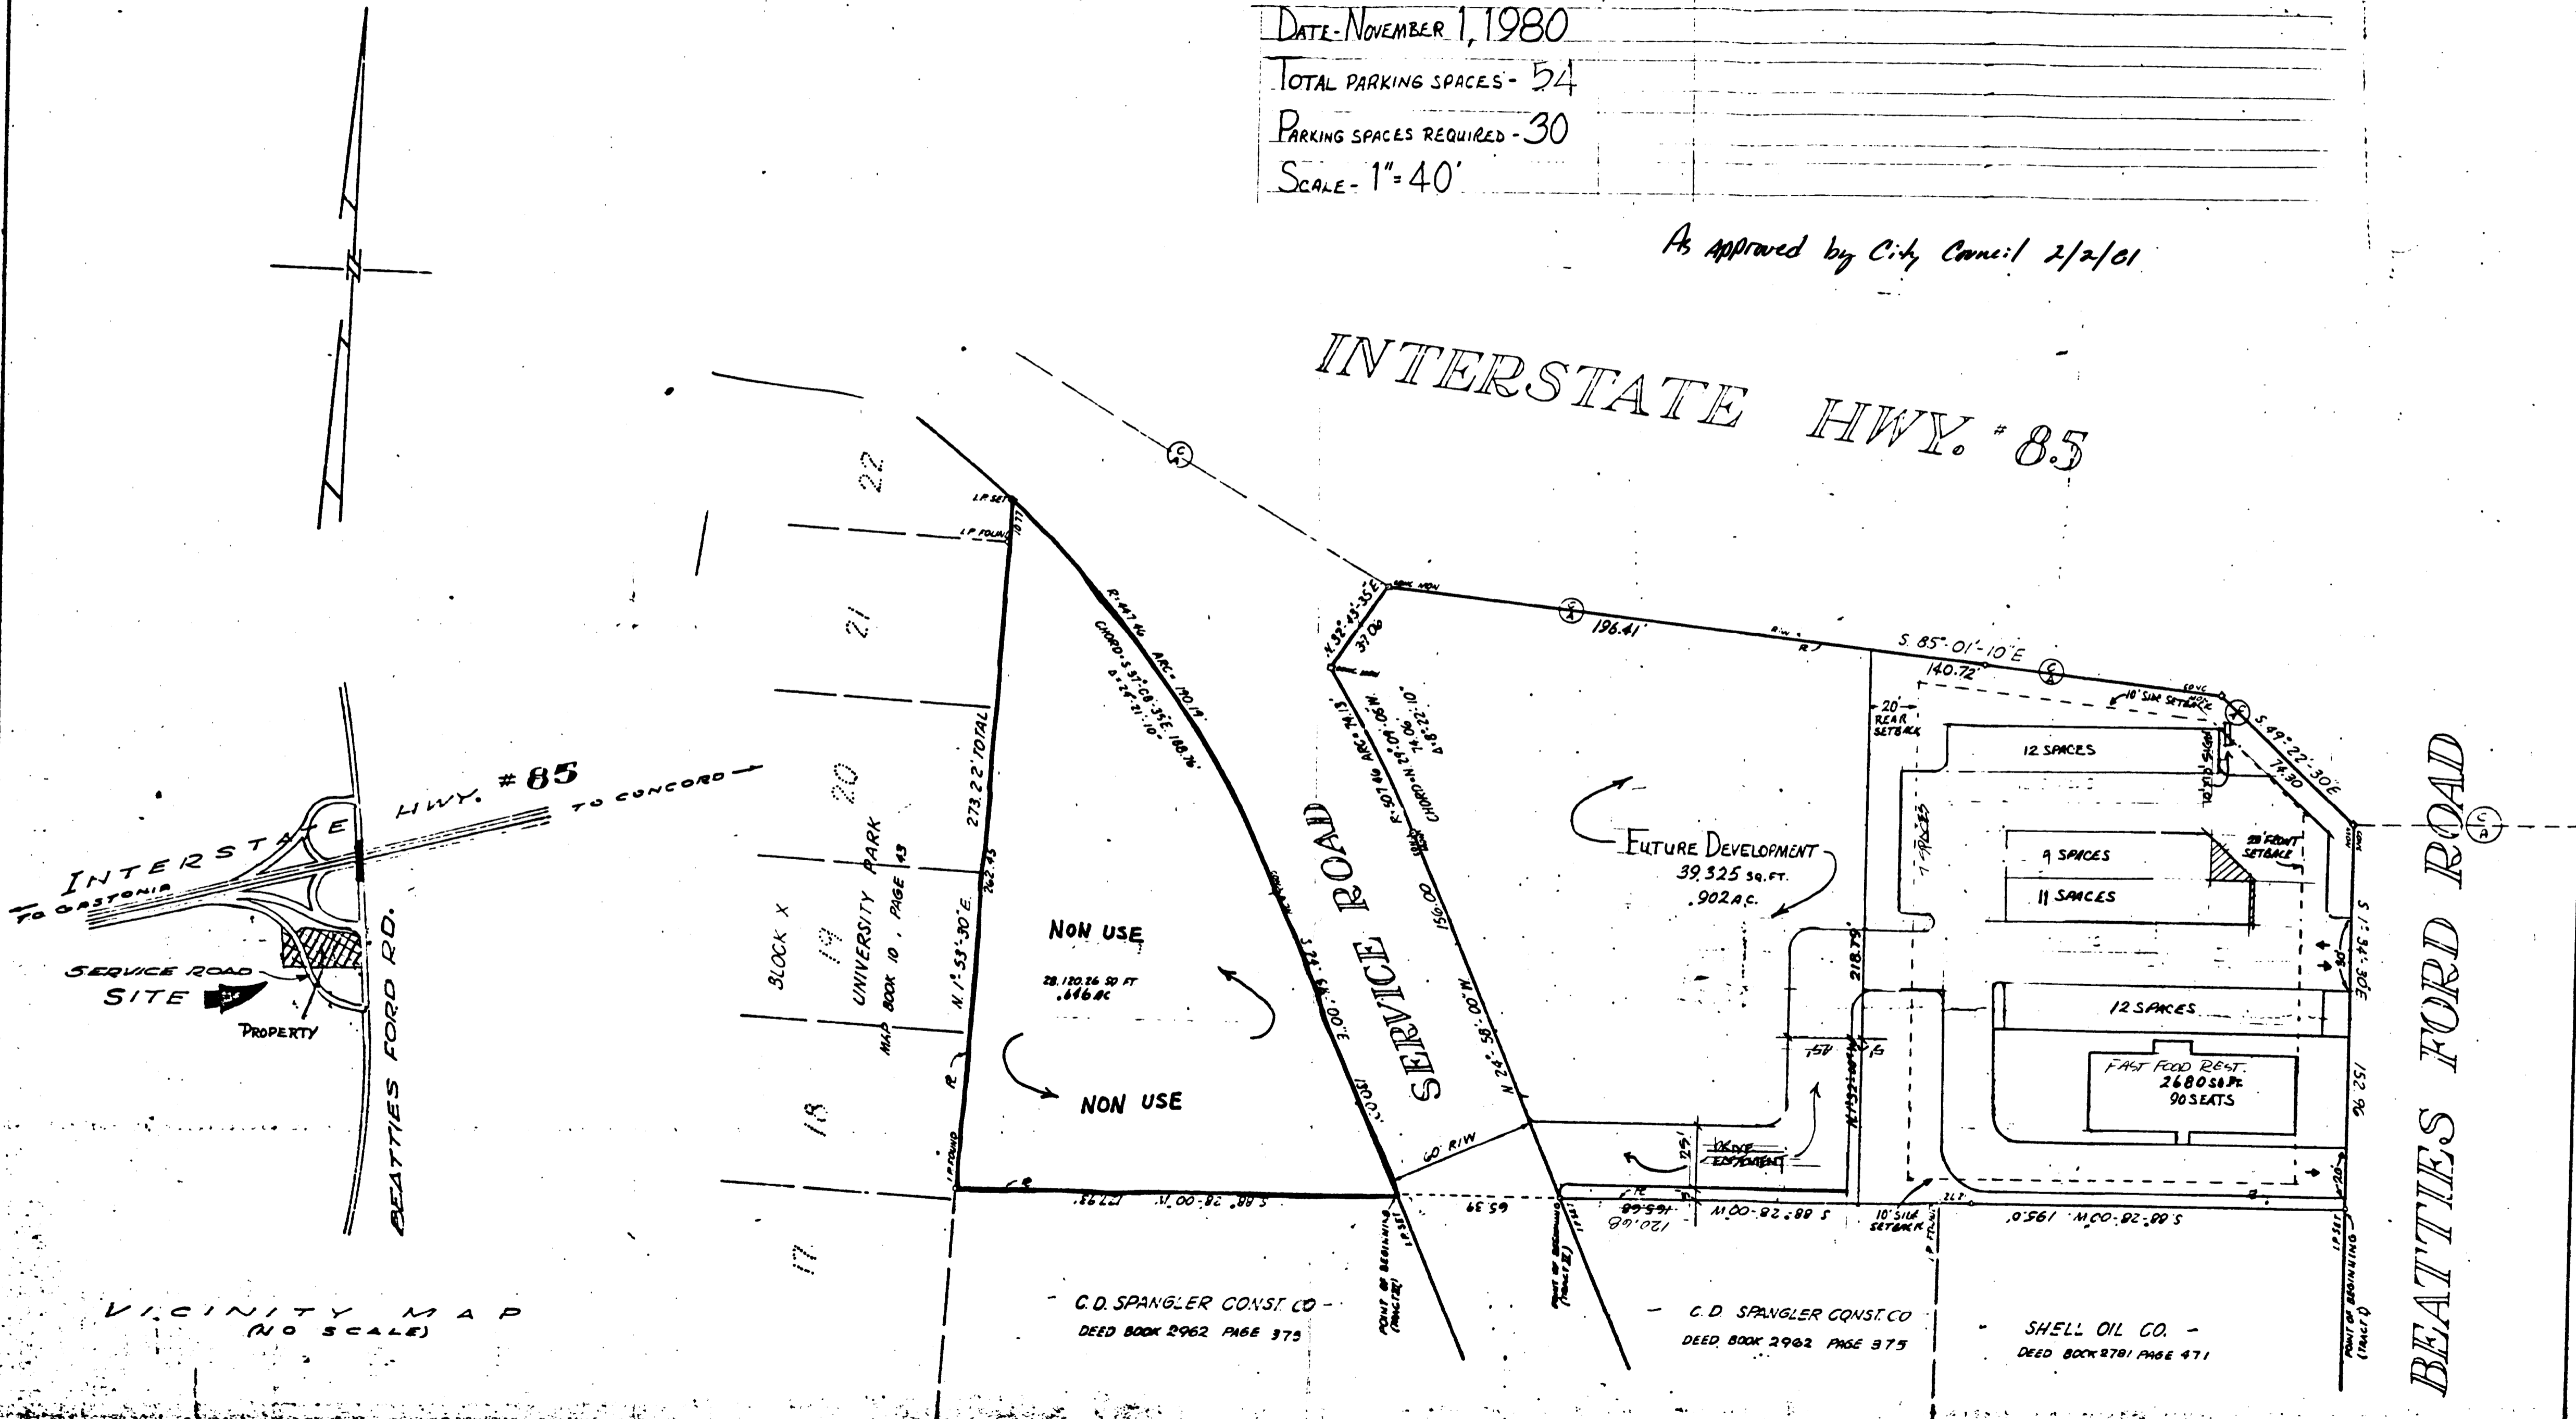

BEATTIES FORD ROAD

received 1/27/81