


Hal Tribble  
Architect

101 Monument  
1011  
1011  
1011

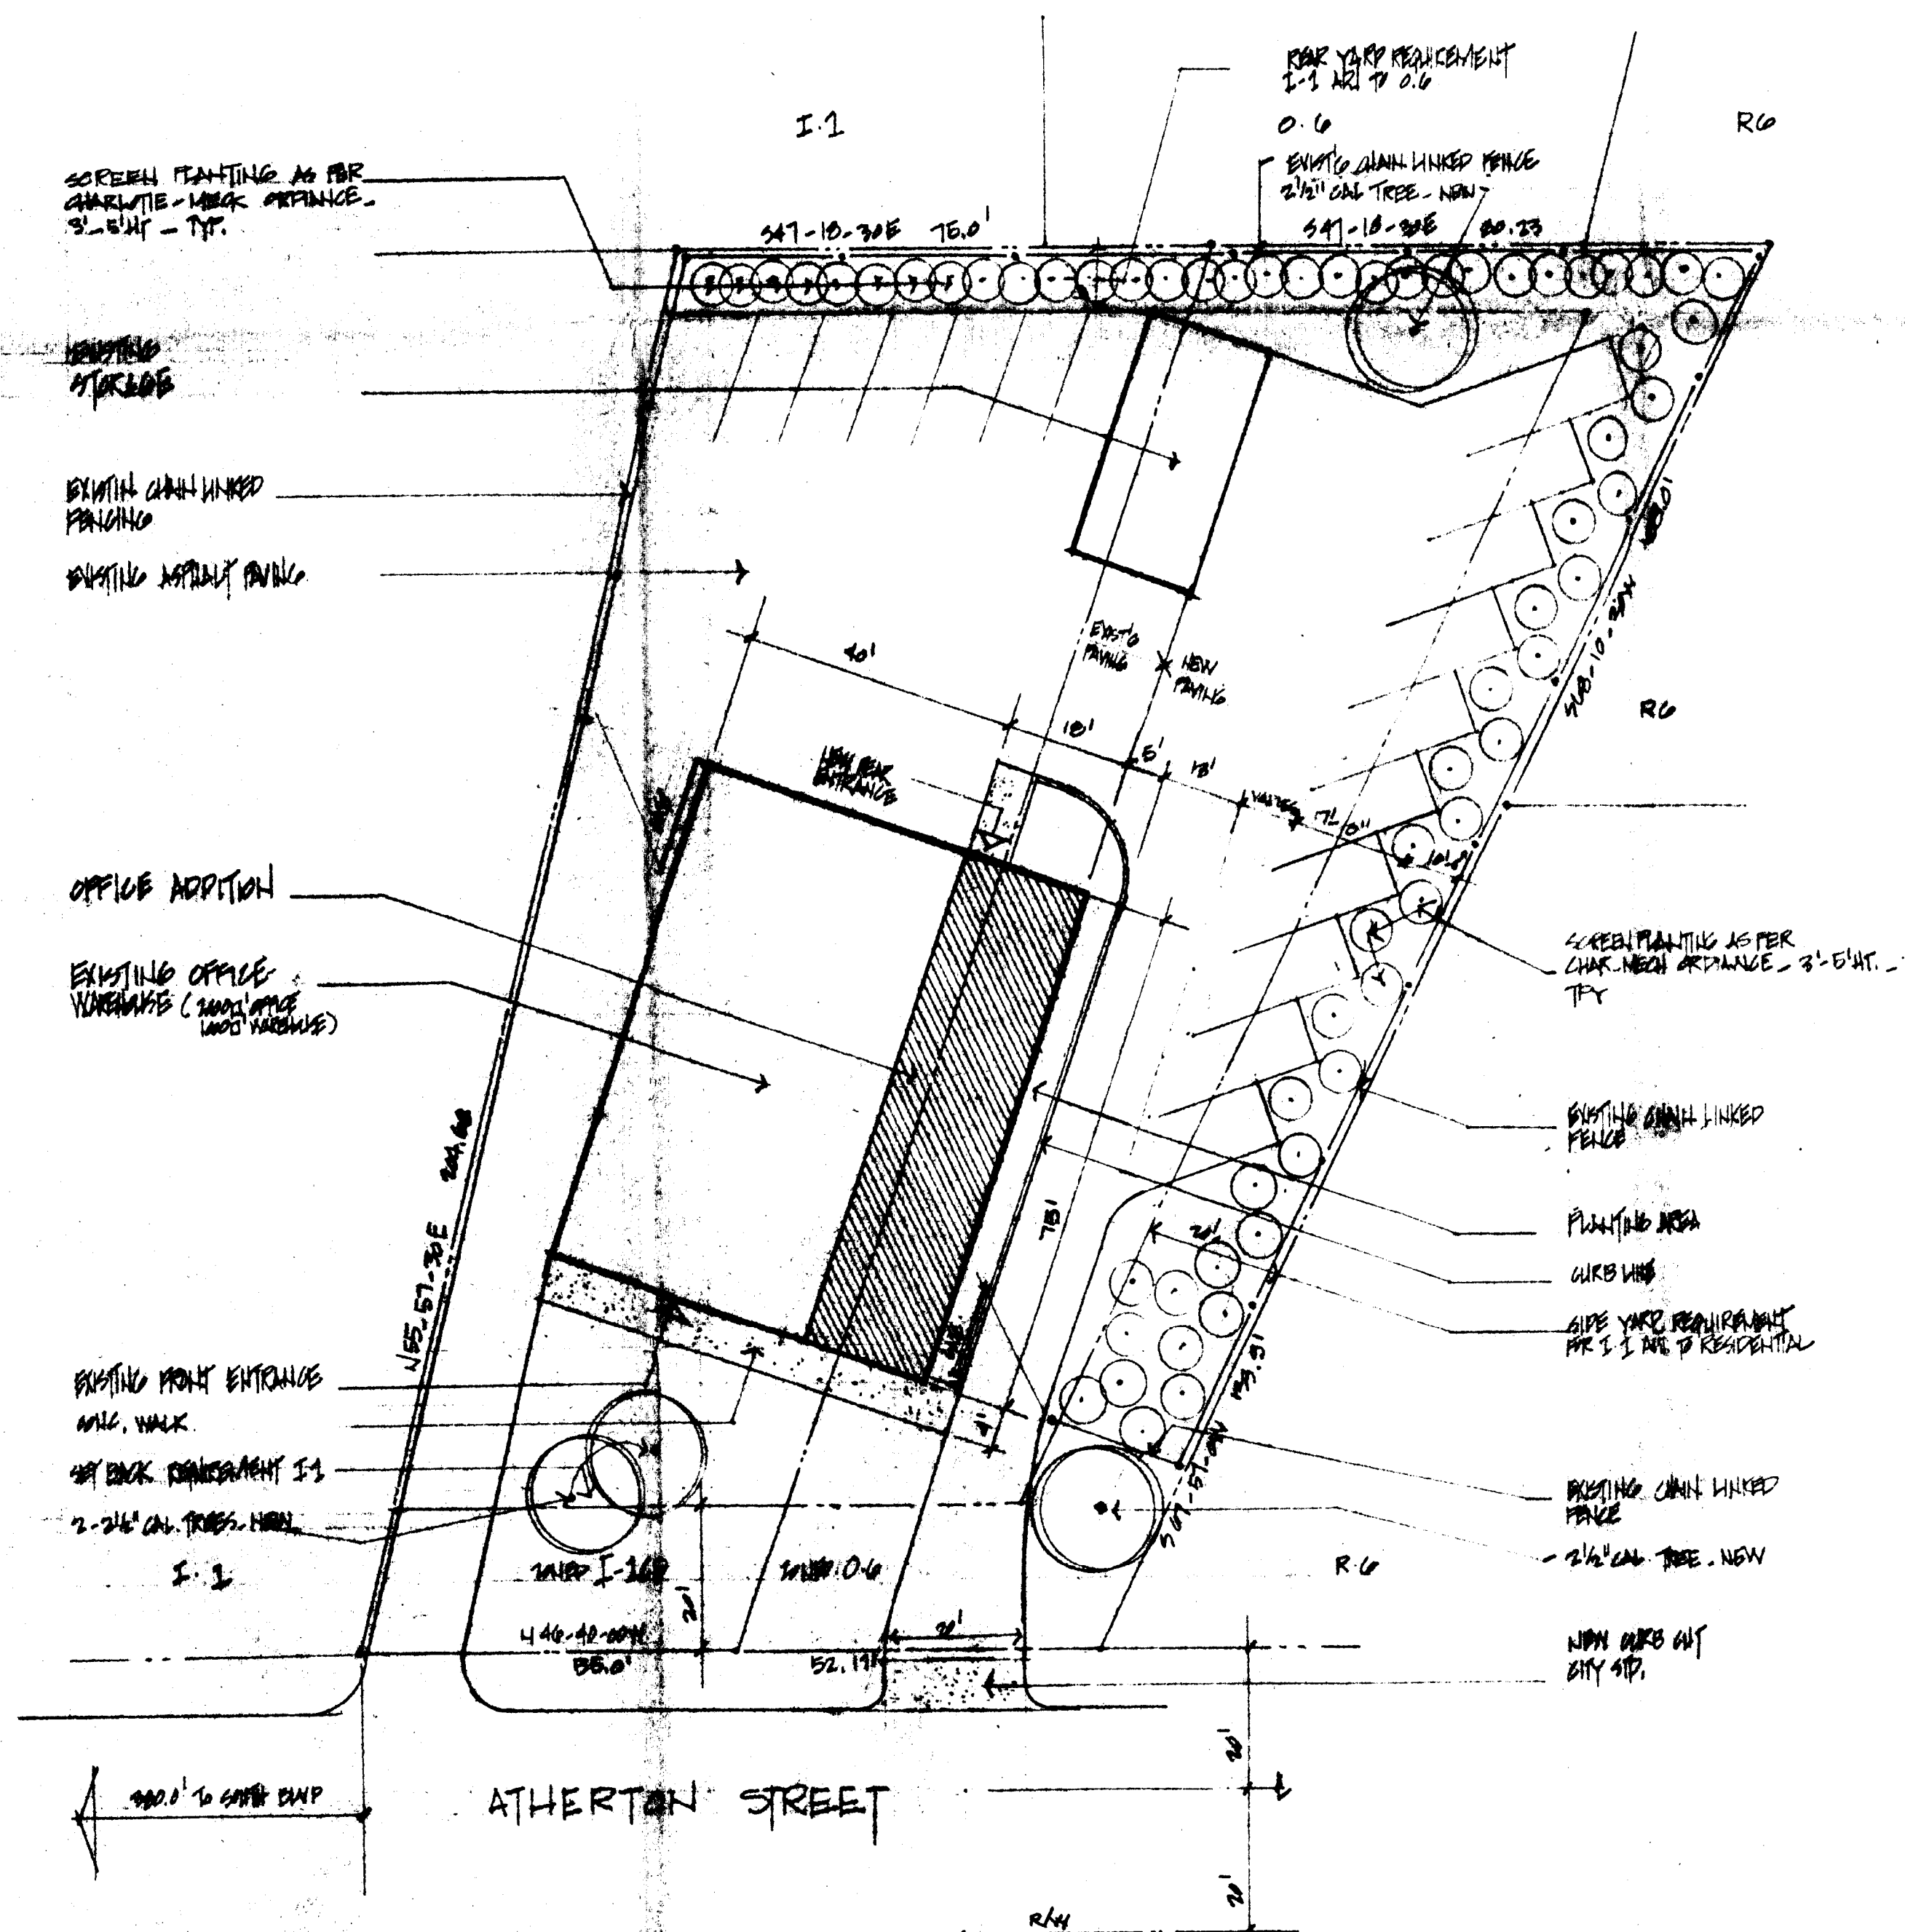

**ASTON**  
SUNNYVALE AND FARMERS CO  
2000 17TH ST  
CARMELITE NORTH CAROLINA 28510

Date: 26 NOV 81  
Revision: 22 FEB 82  
2 APRIL 82

Pet. # 82-2  
Signal Sales & Service  
Company

As Approved by City Council  
April 19, 1982  
JW

