


Approved by
 County
 6/30/83
 83-6(c)

TAX PARCEL NO. 037-203-17
 MECKLENBURG FAIR LIMITED
 P.O. BOX 9241
 CHARLOTTE, NC 28299

TAX PARCEL NO. 037-203-21
 M.F. & MARGARET W. CROUCH
 P.O. BOX 507
 MOORSEVILLE, NC 28115

TAX PARCEL NO. 037-203-20
 HOWARD & ROBERT R. WEBB
 1125 QUEEN'S ROAD
 CHARLOTTE, NC 28207

NOTE: ALL SIGNS & PARKING WILL CONFORM TO CITY/COUNTY ZONING ORDINANCE REQUIREMENTS.

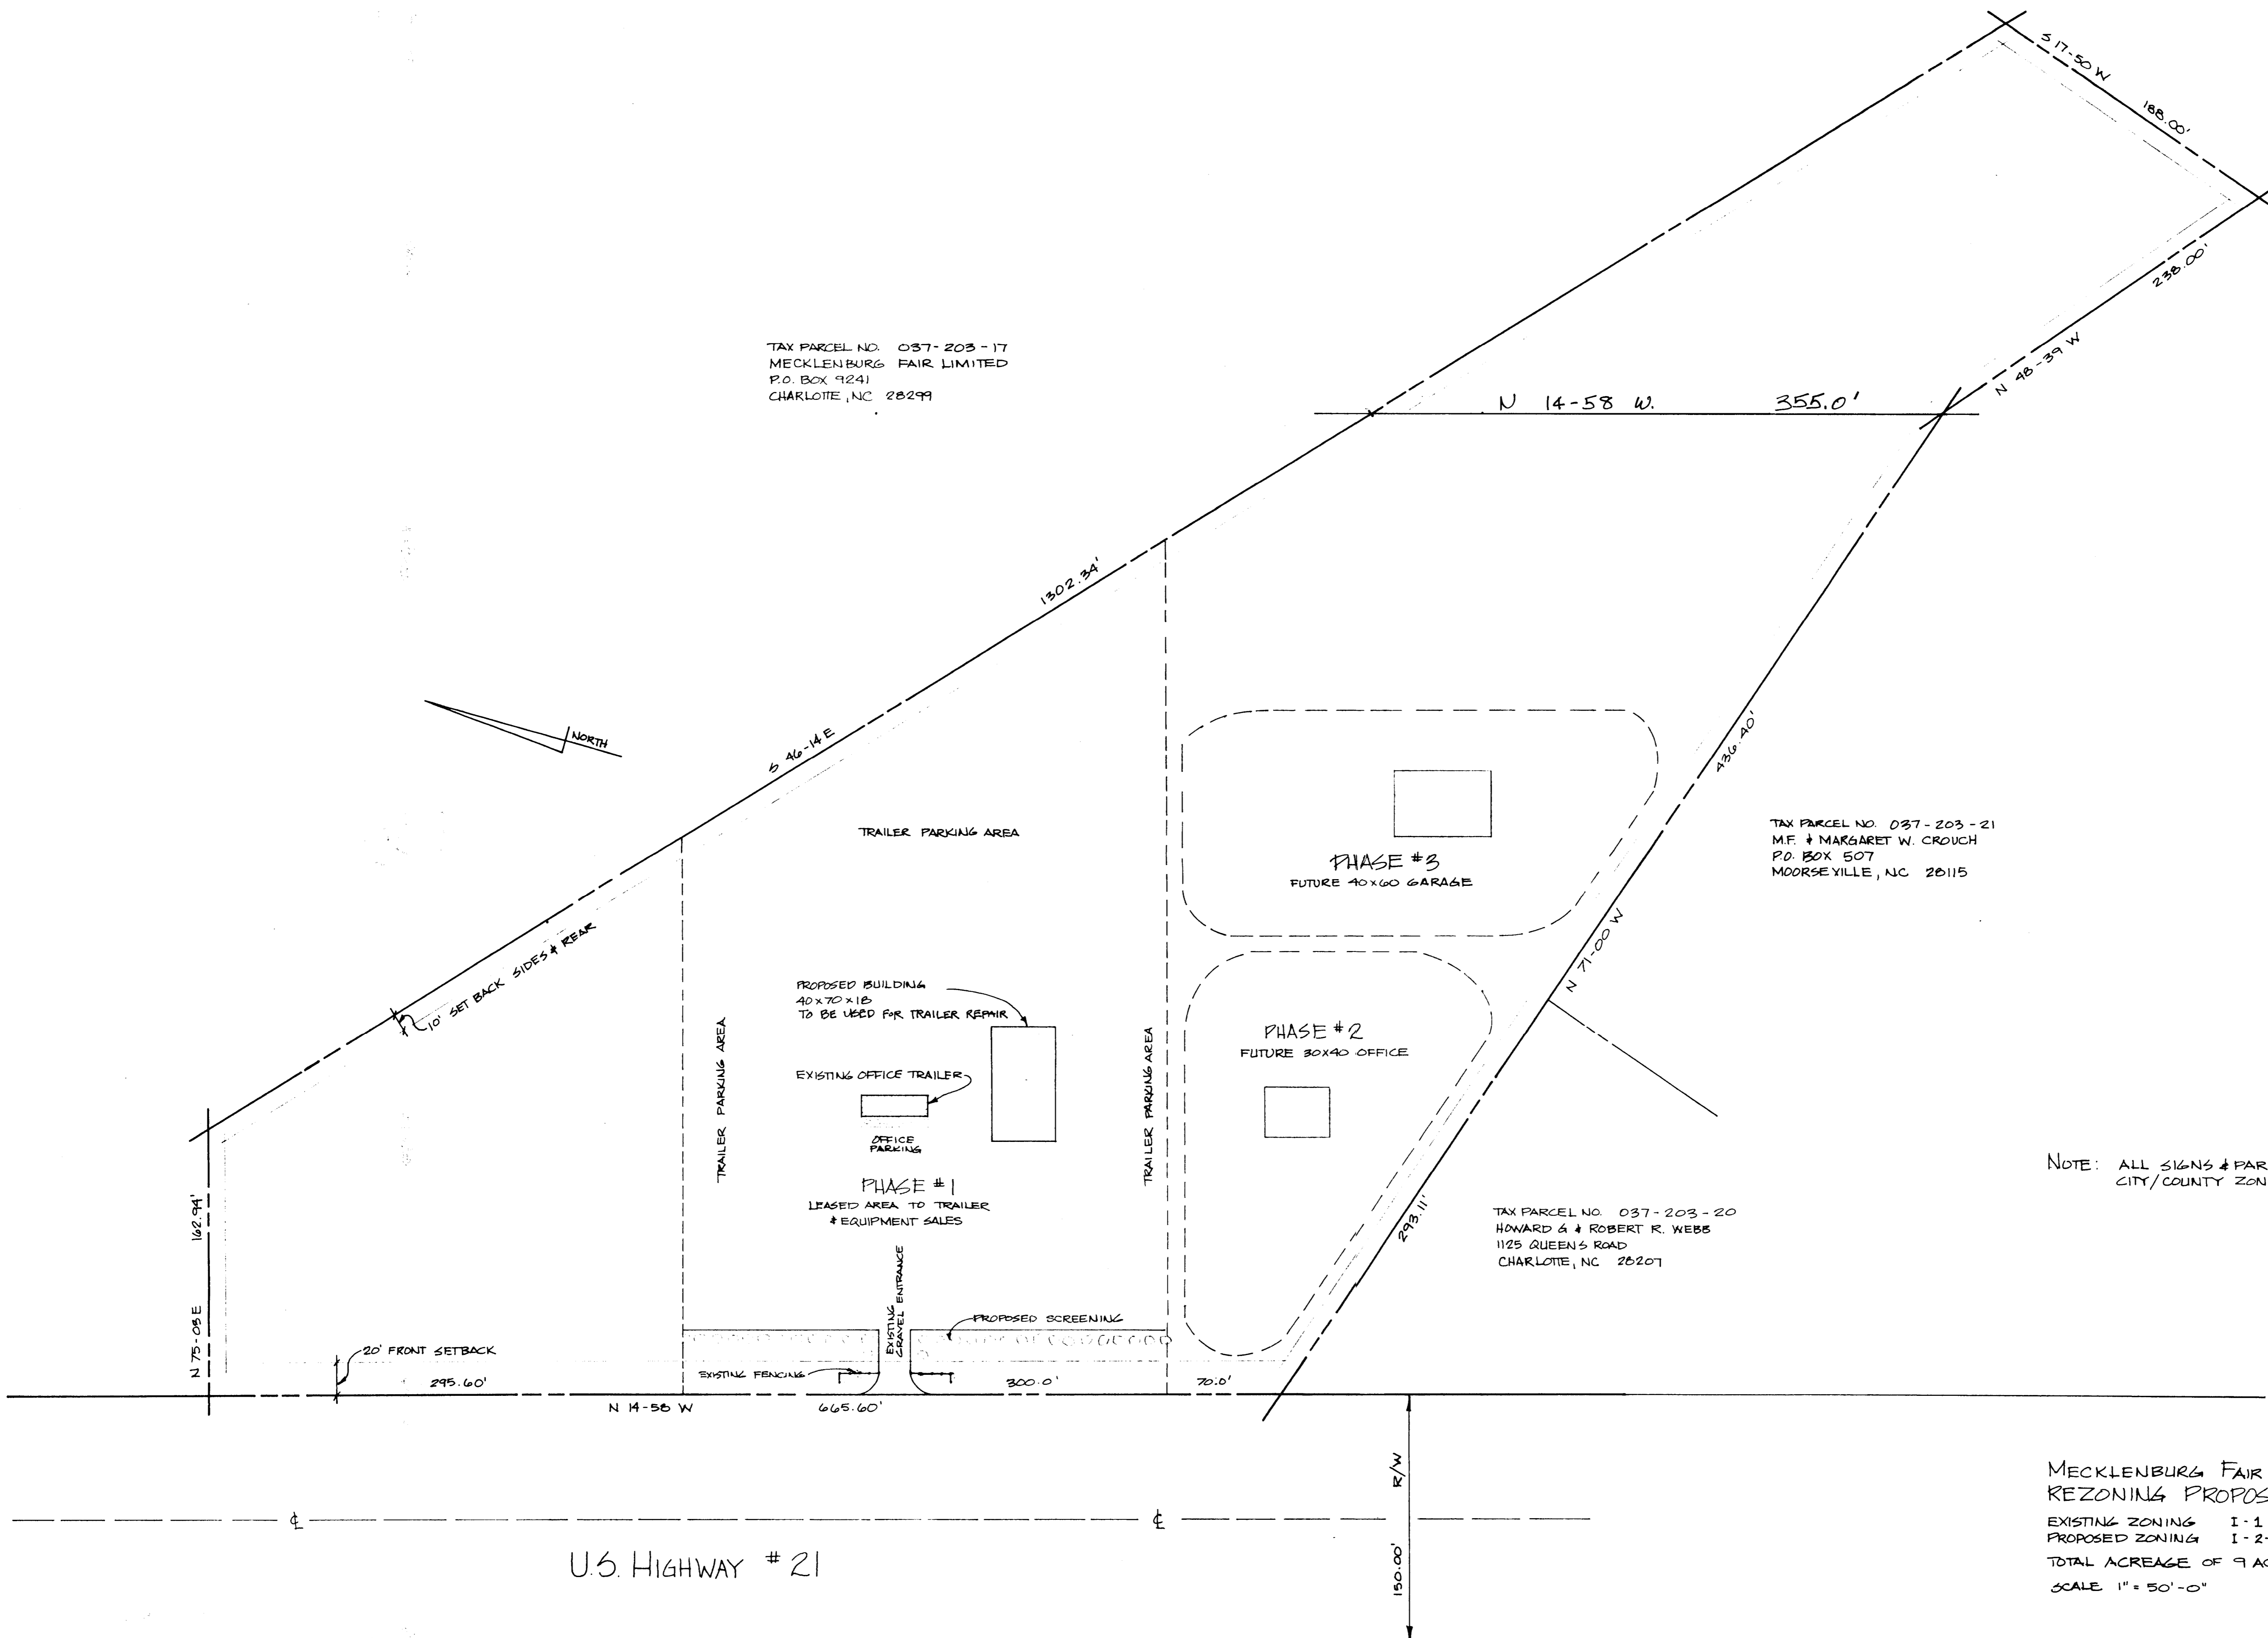

U.S. HIGHWAY # 21

MECKLENBURG FAIR LIMITED
 REZONING PROPOSAL
 EXISTING ZONING I-1
 PROPOSED ZONING I-2-CD
 TOTAL ACREAGE OF 9 ACRES
 SCALE 1" = 50'-0"

Mitahira

TAX PARCEL NO. 037-192-16
 NEIGHBORHOOD THEATRE, INC.
 P.O. BOX 3-J
 RICHMOND, VA 23206