


1983-25C


D.B. 825 PG. 6 B

LILLIE M. G. ALEXANDER

WILLIAM G. TUCKER
D.B. 1179 PG. 32 B

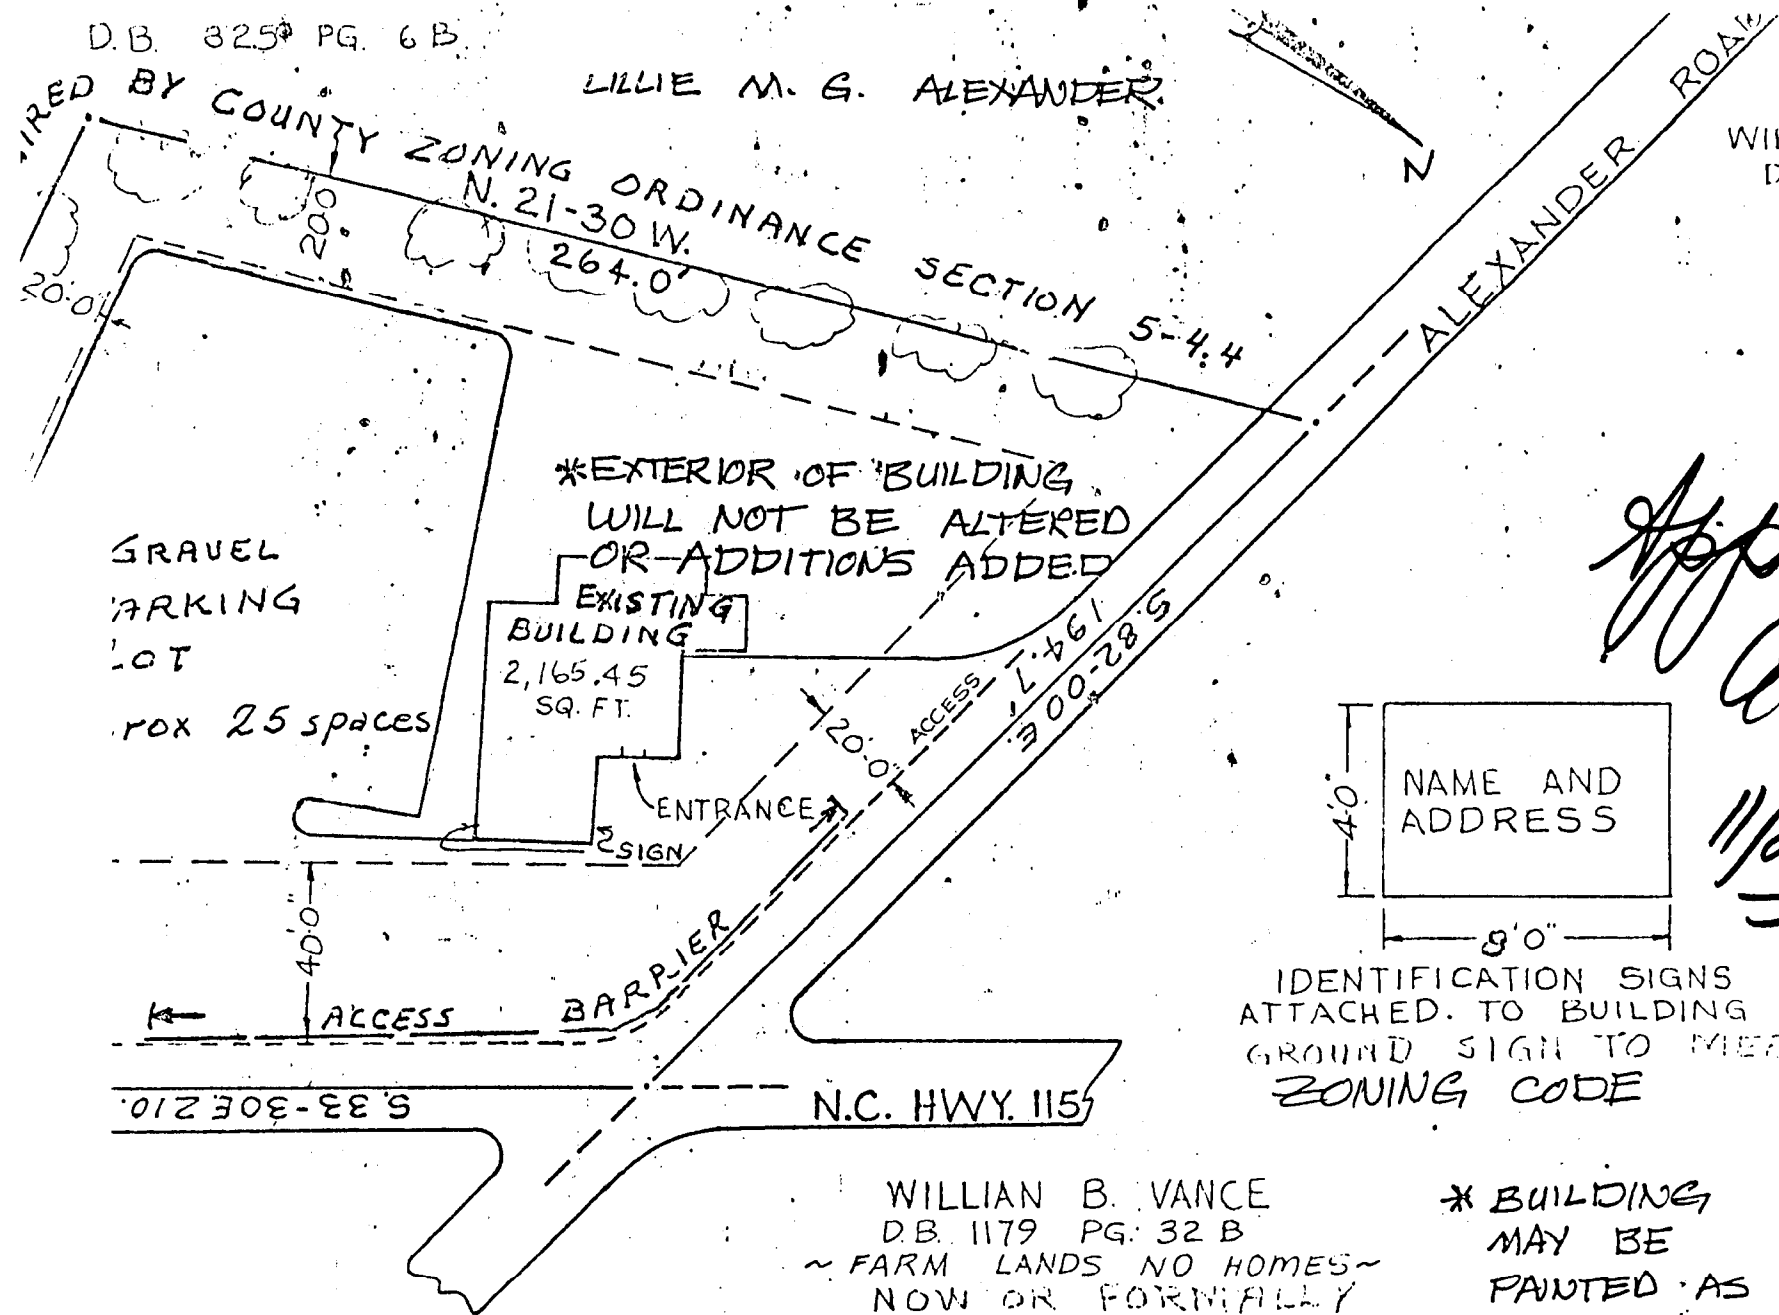

Approved
County
11/21/83

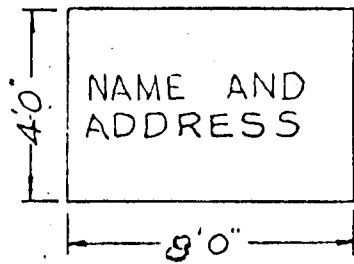

IDENTIFICATION SIGNS ATTACHED TO BUILDING GROUND SIGN TO MEET ZONING CODE

WILLIAM B. VANCE
D.B. 1179 PG. 32 B
~ FARM LANDS NO HOMES ~
NOW OR FORMERLY

* BUILDING MAY BE PAINTED AS PART OF MAINTENANCE

USED REZONING MAP
ALEXANDER MECKLENBURG CO.
PROPOSED RE "CD" FOR "SELF DEFENSE"

JL