

Zoned B-1
McDonald Mini Center, Inc.
2316 LaSalle Street
Charlotte, N.C. 28216
(4496-184)
Tax Code 41-14-04

Zoned B-1
Roger L. Campbell & Wife
2818 Beatties Ford Road
Charlotte, N.C. 28216
(3171-167)
Tax Code 41-14-03


Zoned I-2(CD)

Roger L. Campbell & Wife
2818 Beatties Ford Road
Charlotte, N.C. 28216
(4190-623)
Tax Code 41-12-41

Zoned R-9

Zoned O-15

Mecklenburg County Political
720 East 4th Street
Charlotte, N.C. 28202
(3793-281)
Tax Code 39-62-01

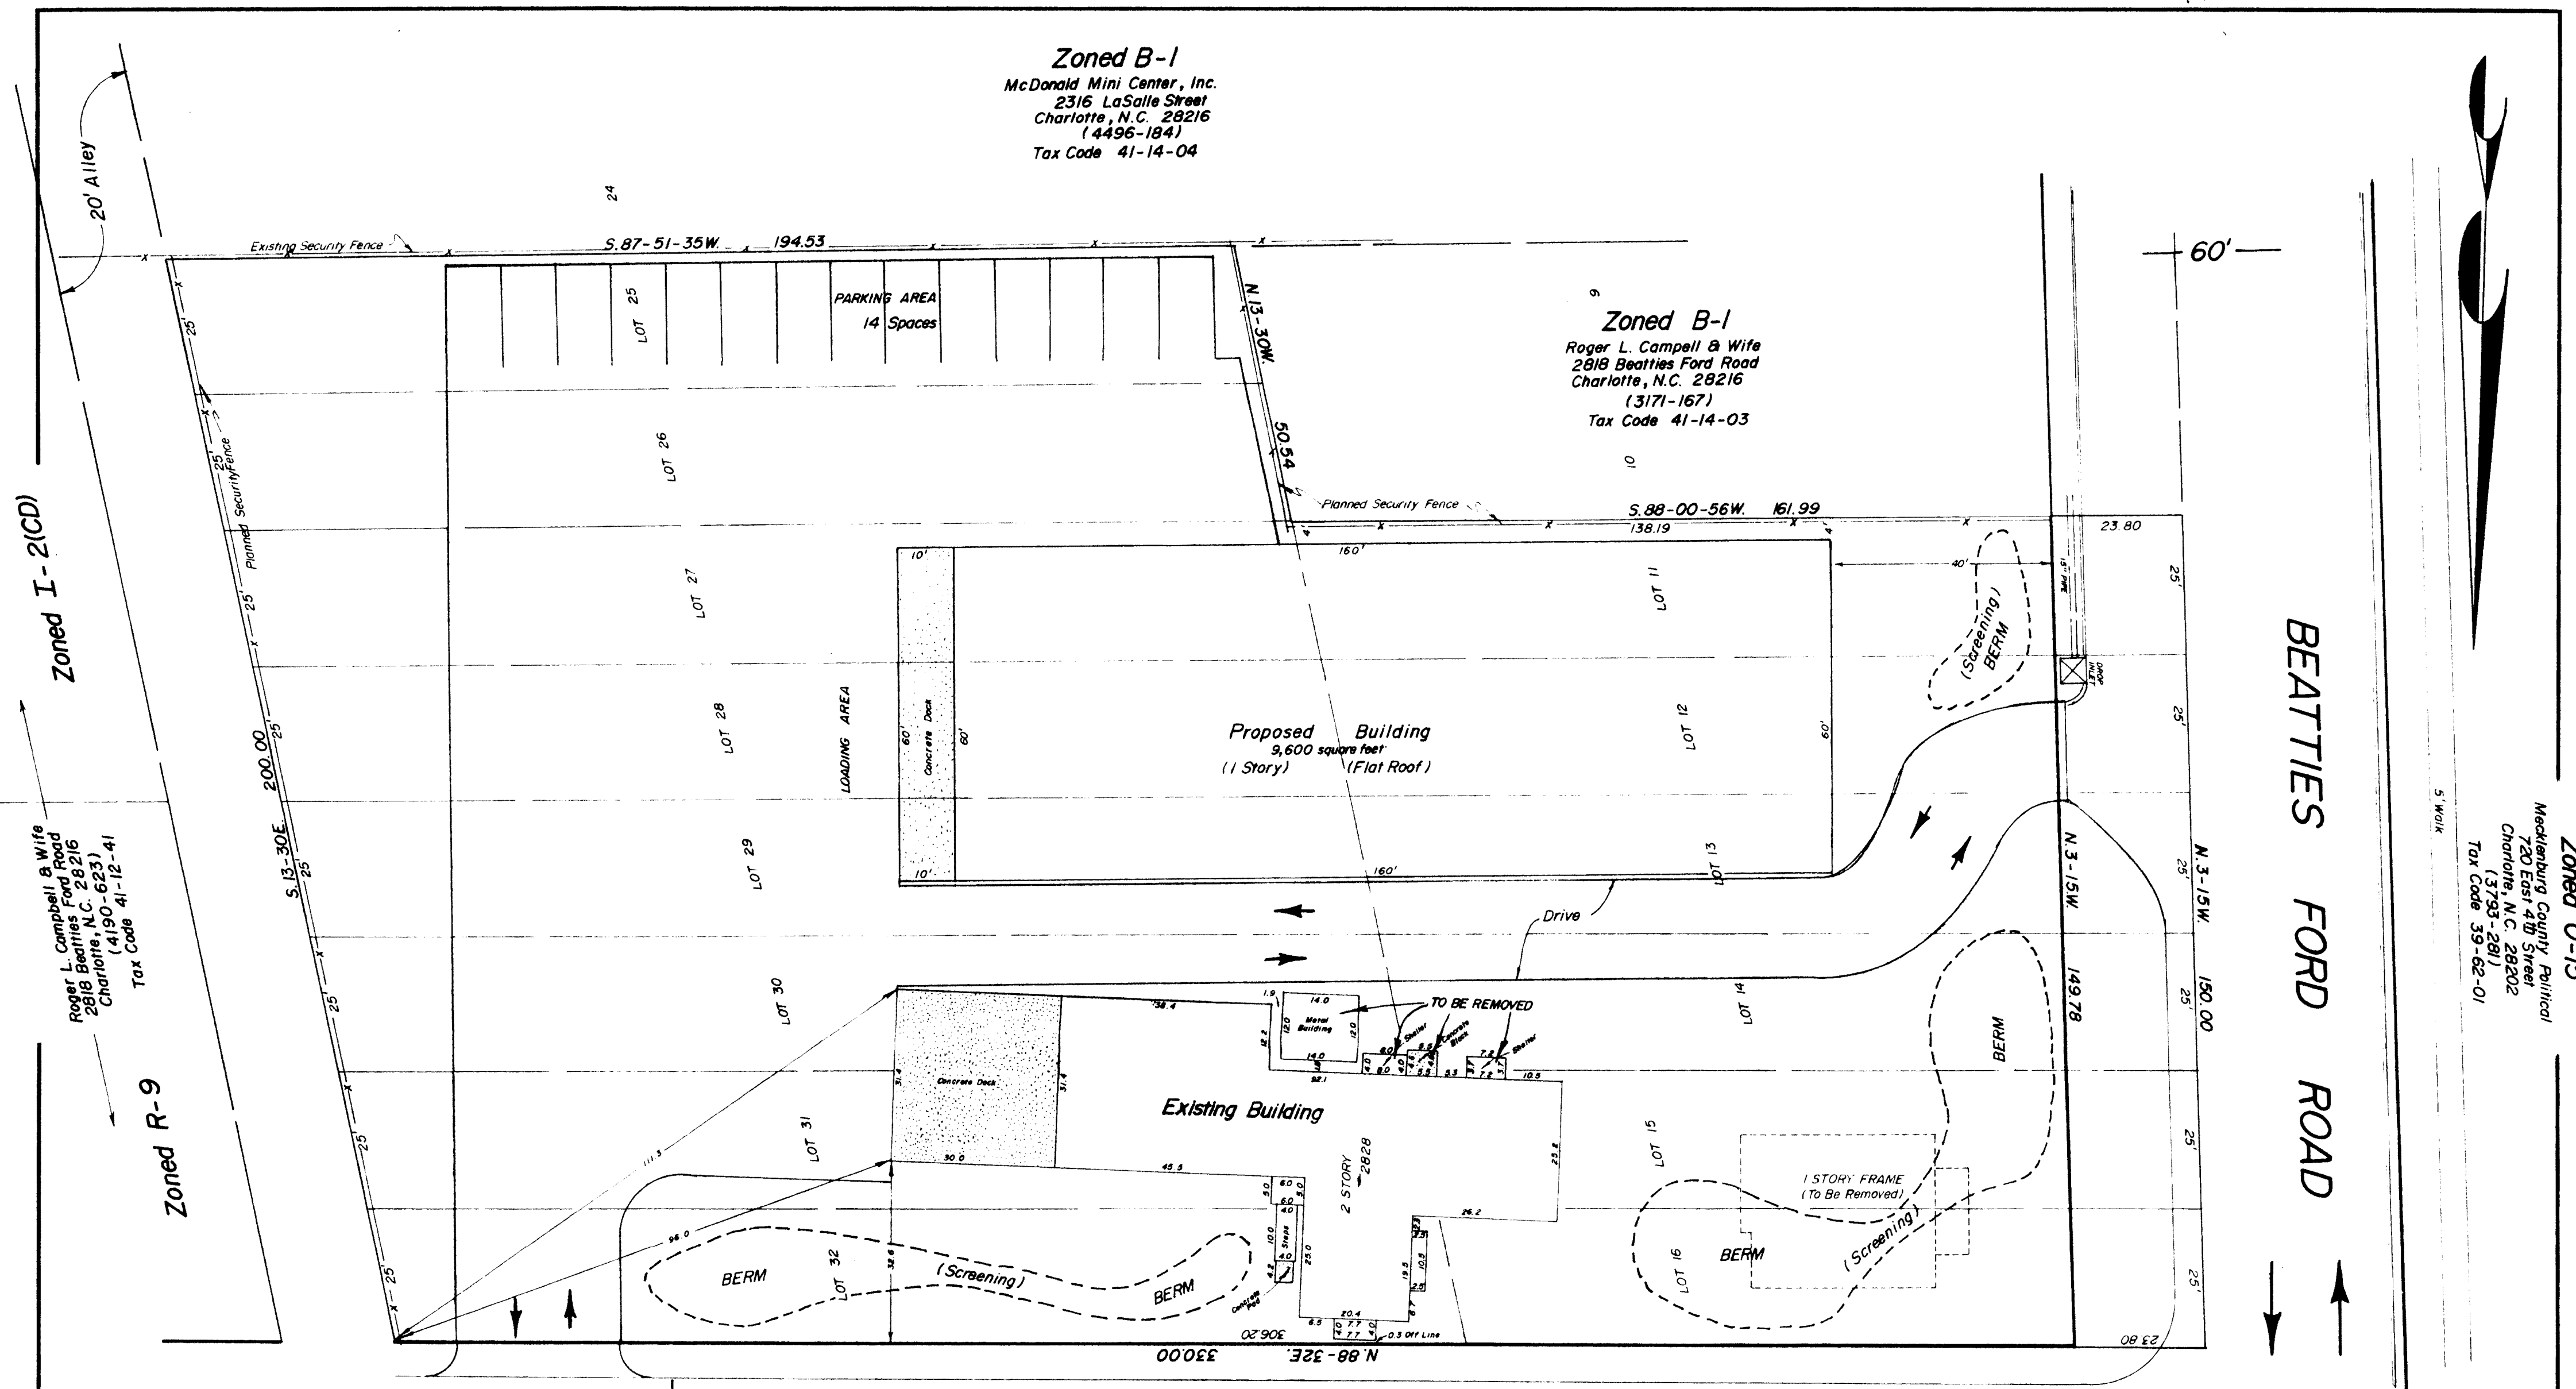

"A" AVENUE EAST

BEATTIES FORD ROAD

APPROVED BY COUNTY COMMISSION
DATE 2/20/84

83-33C

- NOTE:
- 1.) Screening as shown and as required by Charlotte Zoning Ordinance. All berms Min. 2' high; Max. 3' high with 3:1 slope. Adequate planting to be provided for total screening.
 - 2.) Property Usage: General Automotive Repair & Rebuilding
 - 3.) Signs will conform to county zoning ordinance requirements.
 - 4.) All vehicular access points not shown on plan to be closed to travel by physical barriers and plantings.

Zoned O-9
Mrs. Moselle M. Neal
2900 Beatties Ford Road
Charlotte, N.C. 28208
(1221-562)
Tax Code 41-11-04

★ AREA =
56,968 sq. ft. or 1.308 ac. to R/W
+ 3,566 sq. ft. or 0.082 ac. in R/W
60,534 sq. ft. or 1.390 ac. TOTAL

REVISIONS	REZONING MAP OF Lots 11 thru 16, and 25 thru 32; Block A (3-82) Wilson Heights Property FOR JOE F. FISHER TO BE REZONED B-2(CD) LONG CREEK TOWNSHIP, CHARLOTTE, N.C.	
	R.B. PHARR & ASSOCIATES SURVEYING & MAPPING 212 E. INDEPENDENCE BLVD. CHARLOTTE N.C. 28204	
	SCALE: 1" = 20'	DATE: October 4 th , 1983

FILE NO. XX-463