



COLOR SCHEME TO BE COLOR COORDINATED AND BLENDED WITH LANDSCAPING TO PROVIDE PLEASING APPEARANCE.
 BRICK "CHESTNUT" BY CAROLINA CERAMICS, INC.
 SIMILAR TO METROVIEW BUILDING AND CAROLINA MOTOR CLUB.
 RETURN AROUND CORNER 1 BRICK.
 MANSARD ROOF REYNOLDS ALUMINUM "SIERRA BROWN"
 RETURN AT CORNER 10'-0"

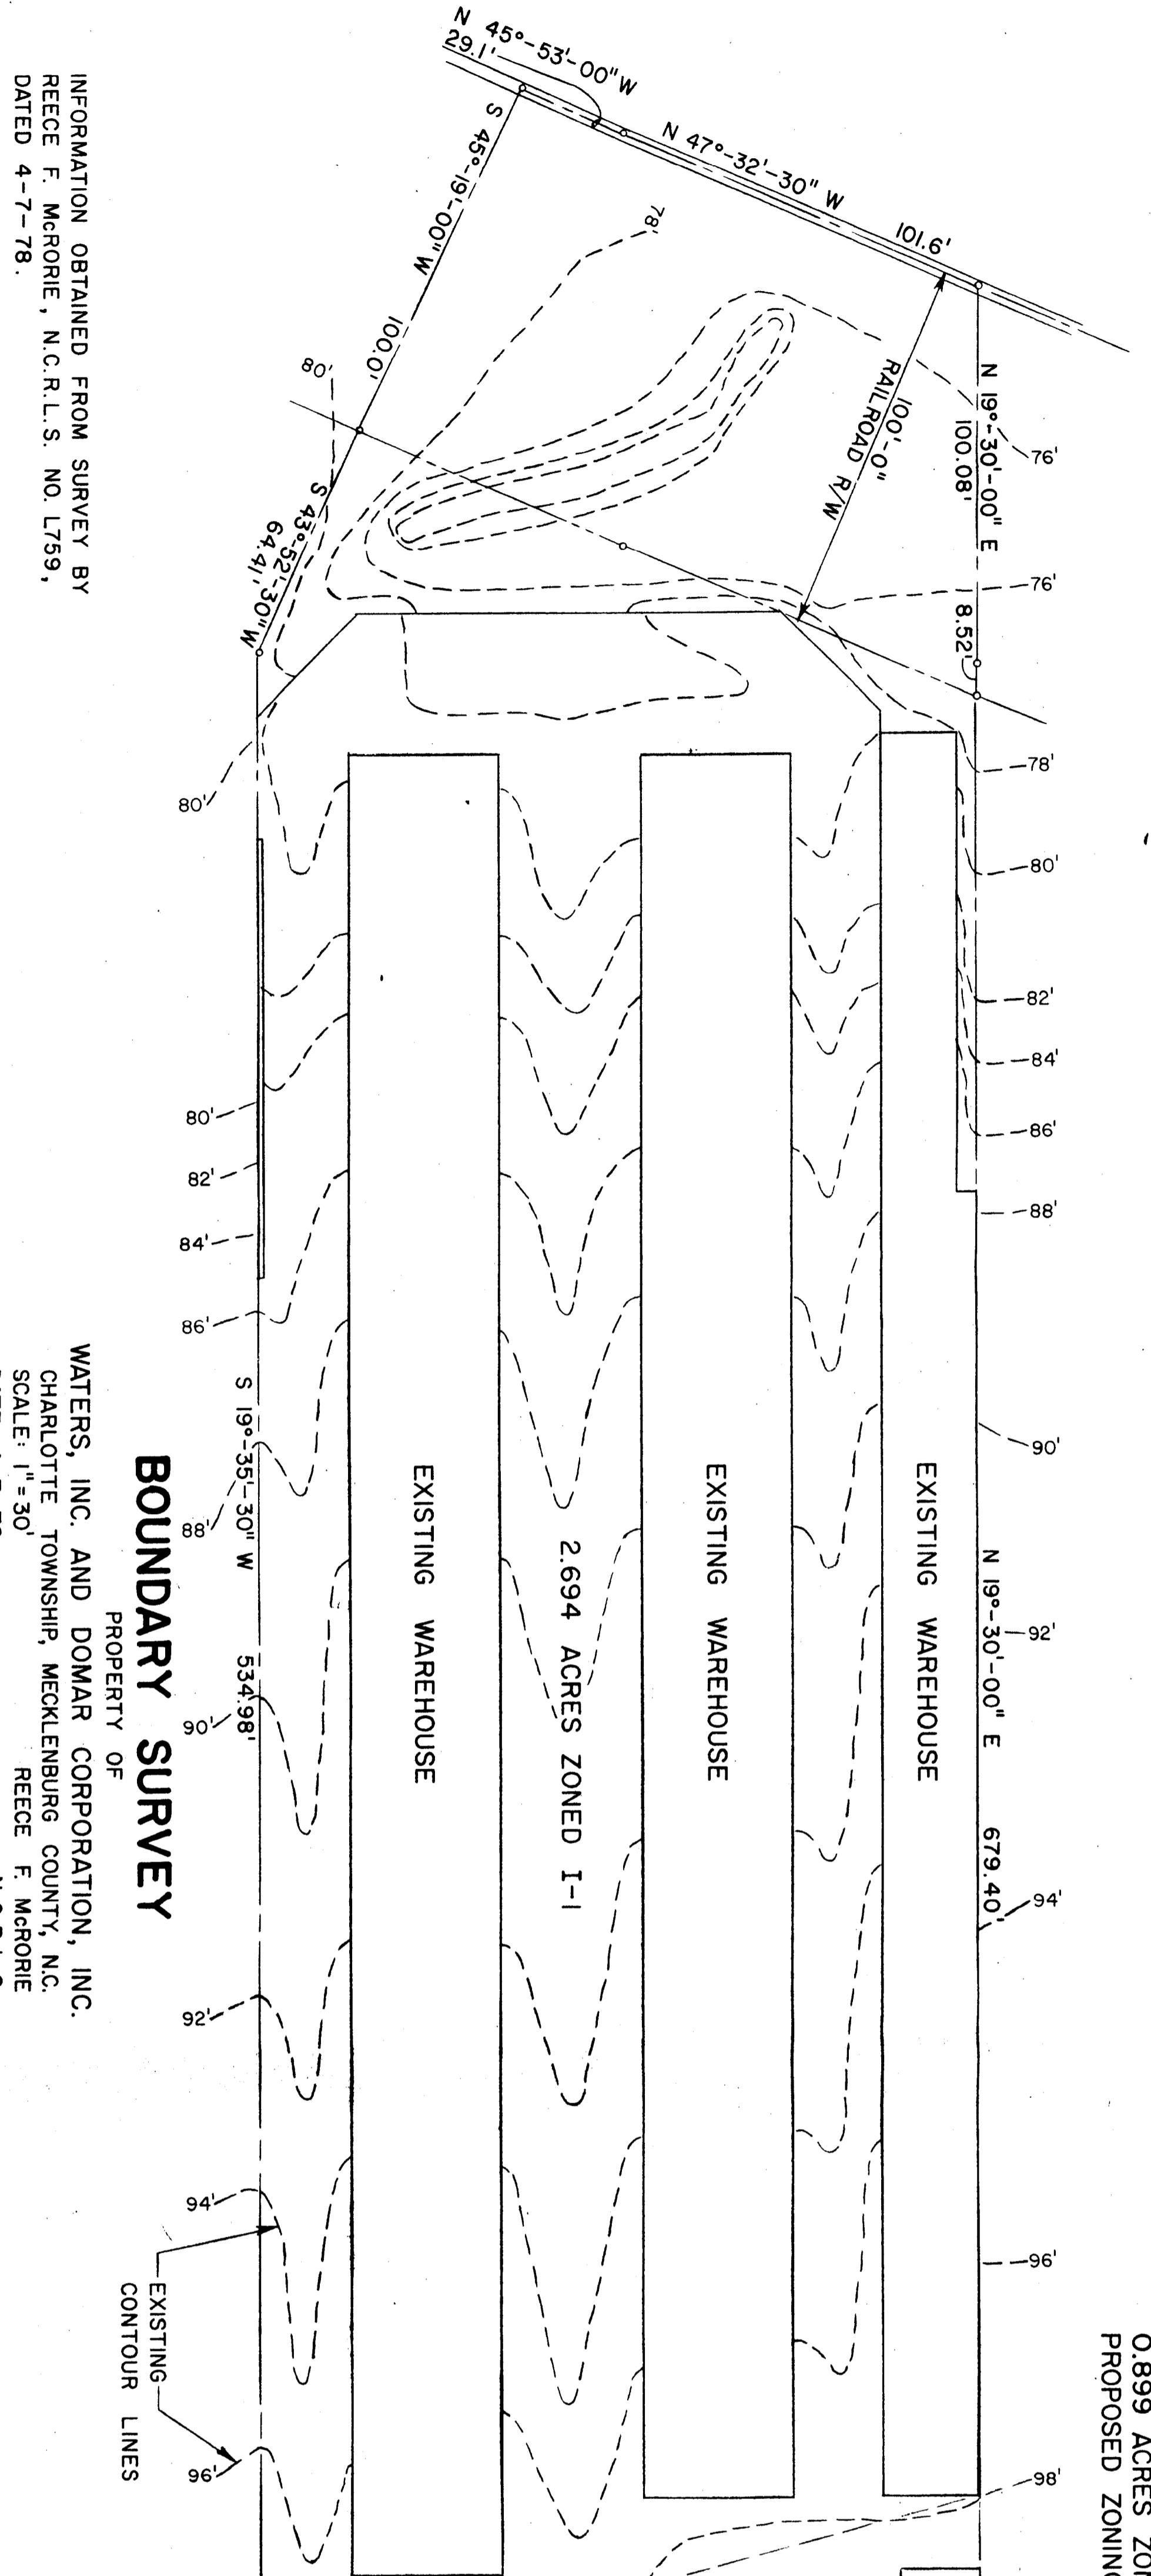

PROPERTY OF
BOUNDARY SURVEY
 WATERS, INC. AND DOMAR CORPORATION, INC.
 CHARLOTTE TOWNSHIP, MECKLENBURG COUNTY, N.C.
 REECE F. MCBRIE
 N.C.R.L.S.
 DATE: 4-7-78

CHARLOTTE, N.C.

INFORMATION OBTAINED FROM SURVEY BY
 REECE F. MCBRIE, N.C.R.L.S. NO. 1759,
 DATED 4-7-78.

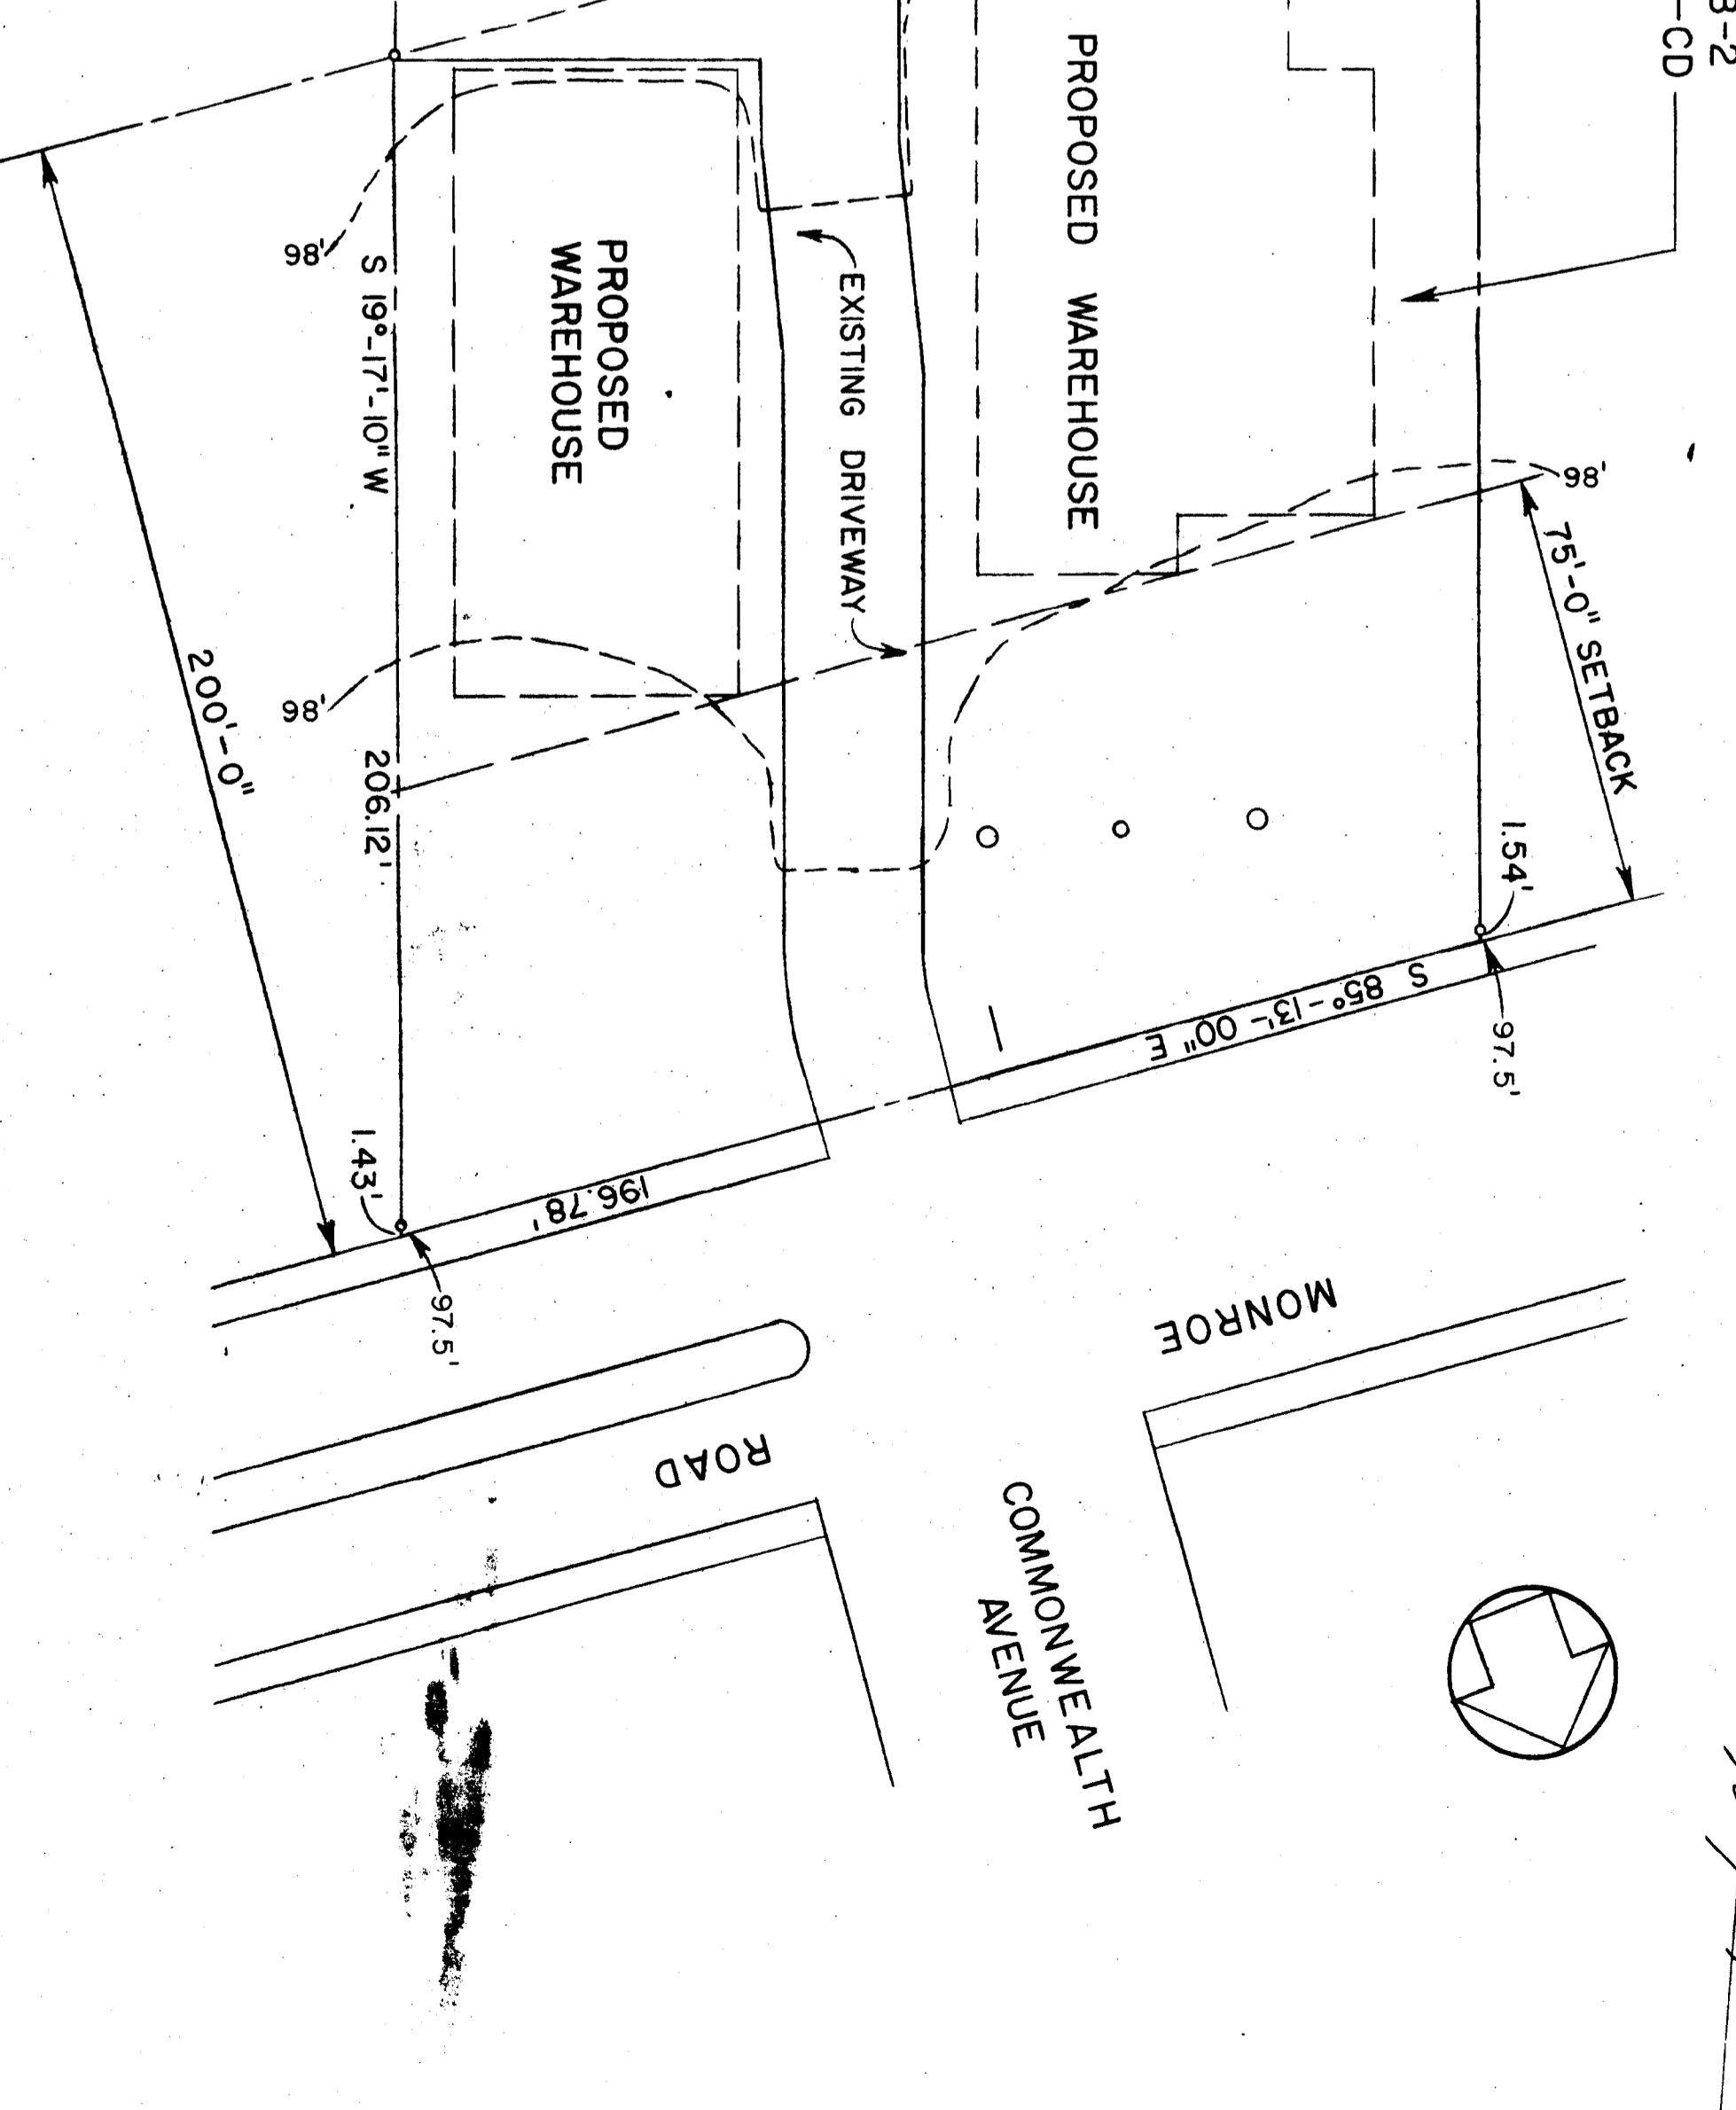

0.899 ACRES ZONED B-2
 PROPOSED ZONING BD-CD

PLAN OF MONROE ROAD MINI-WAREHOUSES
 SCALE: 1/8"=1'-0"

APPROVED BY CITY COUNCIL
 DATE 2/10/89

NEW CEDARS
 EXISTING TREES
 EXISTING DUMPSTER RELOCATED
 ON NEW CONCRETE PAD

LIST OF NEW PLANTS
 TREES - OAK, CEDAR
 SHRUBS - AZALEA
 JAPANESE HOLLY
 GROUNDCOVER - PERIWINKLE

DATE	REVISIONS
9 DEC., 1993	
19 JAN., 1994	
16 JAN., 1994	

ADEP
 ARCHITECTURAL DESIGN - ENVIRONMENTAL PLANNING, P.A.

PROJECT NO. 127-02-00
 SHEET NO. OF