


LINE LEGEND

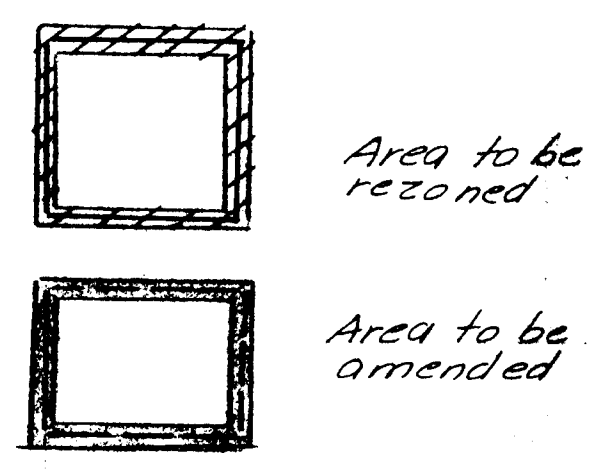

ZONING CHANGE AND AMENDMENTS FOR TEXTILE CLEANER AND TRACK SERVICE, INC.

- Notes: (1) Screening as required by Mecklenburg County Zoning Ordinance (already in place)
 (2) Signs to be permitted as allowed by Mecklenburg County Zoning Ordinance.
 (3) No outside storage, or storage of parts in vehicle parking shelter. No outside storage anywhere on site.

APPROVED BY COUNTY COMMISSION

DATE 5/21/84

LEGEND

- N25-02-58E 340.60' Bearing and distance taken from map prepared by Robinson & Sawyer, Inc. on July 14, 1981.
 [N70-27-02W 247.10'] Bearing and distance taken from map prepared by Robinson & Sawyer, Inc. on August 29, 1983.
 [N67-03W 200.0] Bearing and distance taken from plat prepared by others.

Note: Property includes lots 82-108, R.C. Balk Sand Co., M.B. 3-99

ROBINSON & SAWYER, INC.
 CONSULTING ENGINEERS & LAND SURVEYORS
 205 S. YORK STREET
 GASTONIA, NORTH CAROLINA 28023

Mecklenburg County, North Carolina
 Property of
Textile Cleaner and Track Service, Incorporated
 See deeds 3903-775, 4219-158, 3860-411, 3903-765, 4115-285, 3058-305


Rev. May 1, 1980
 Rev. April 15, 1984
 Rev. Feb. 7, 1984
 Rev. Oct. 27, 1983

DATE: September 27, 1983

SCALE: 1" = 40'


DRAWN BY: P.S.A.

CHECKED BY: B.E.S.

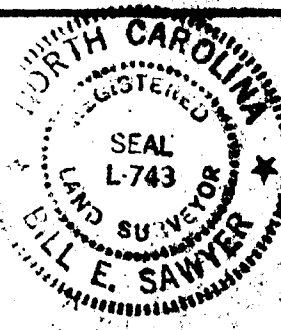


SHEET NO.

OF 1 SHEETS

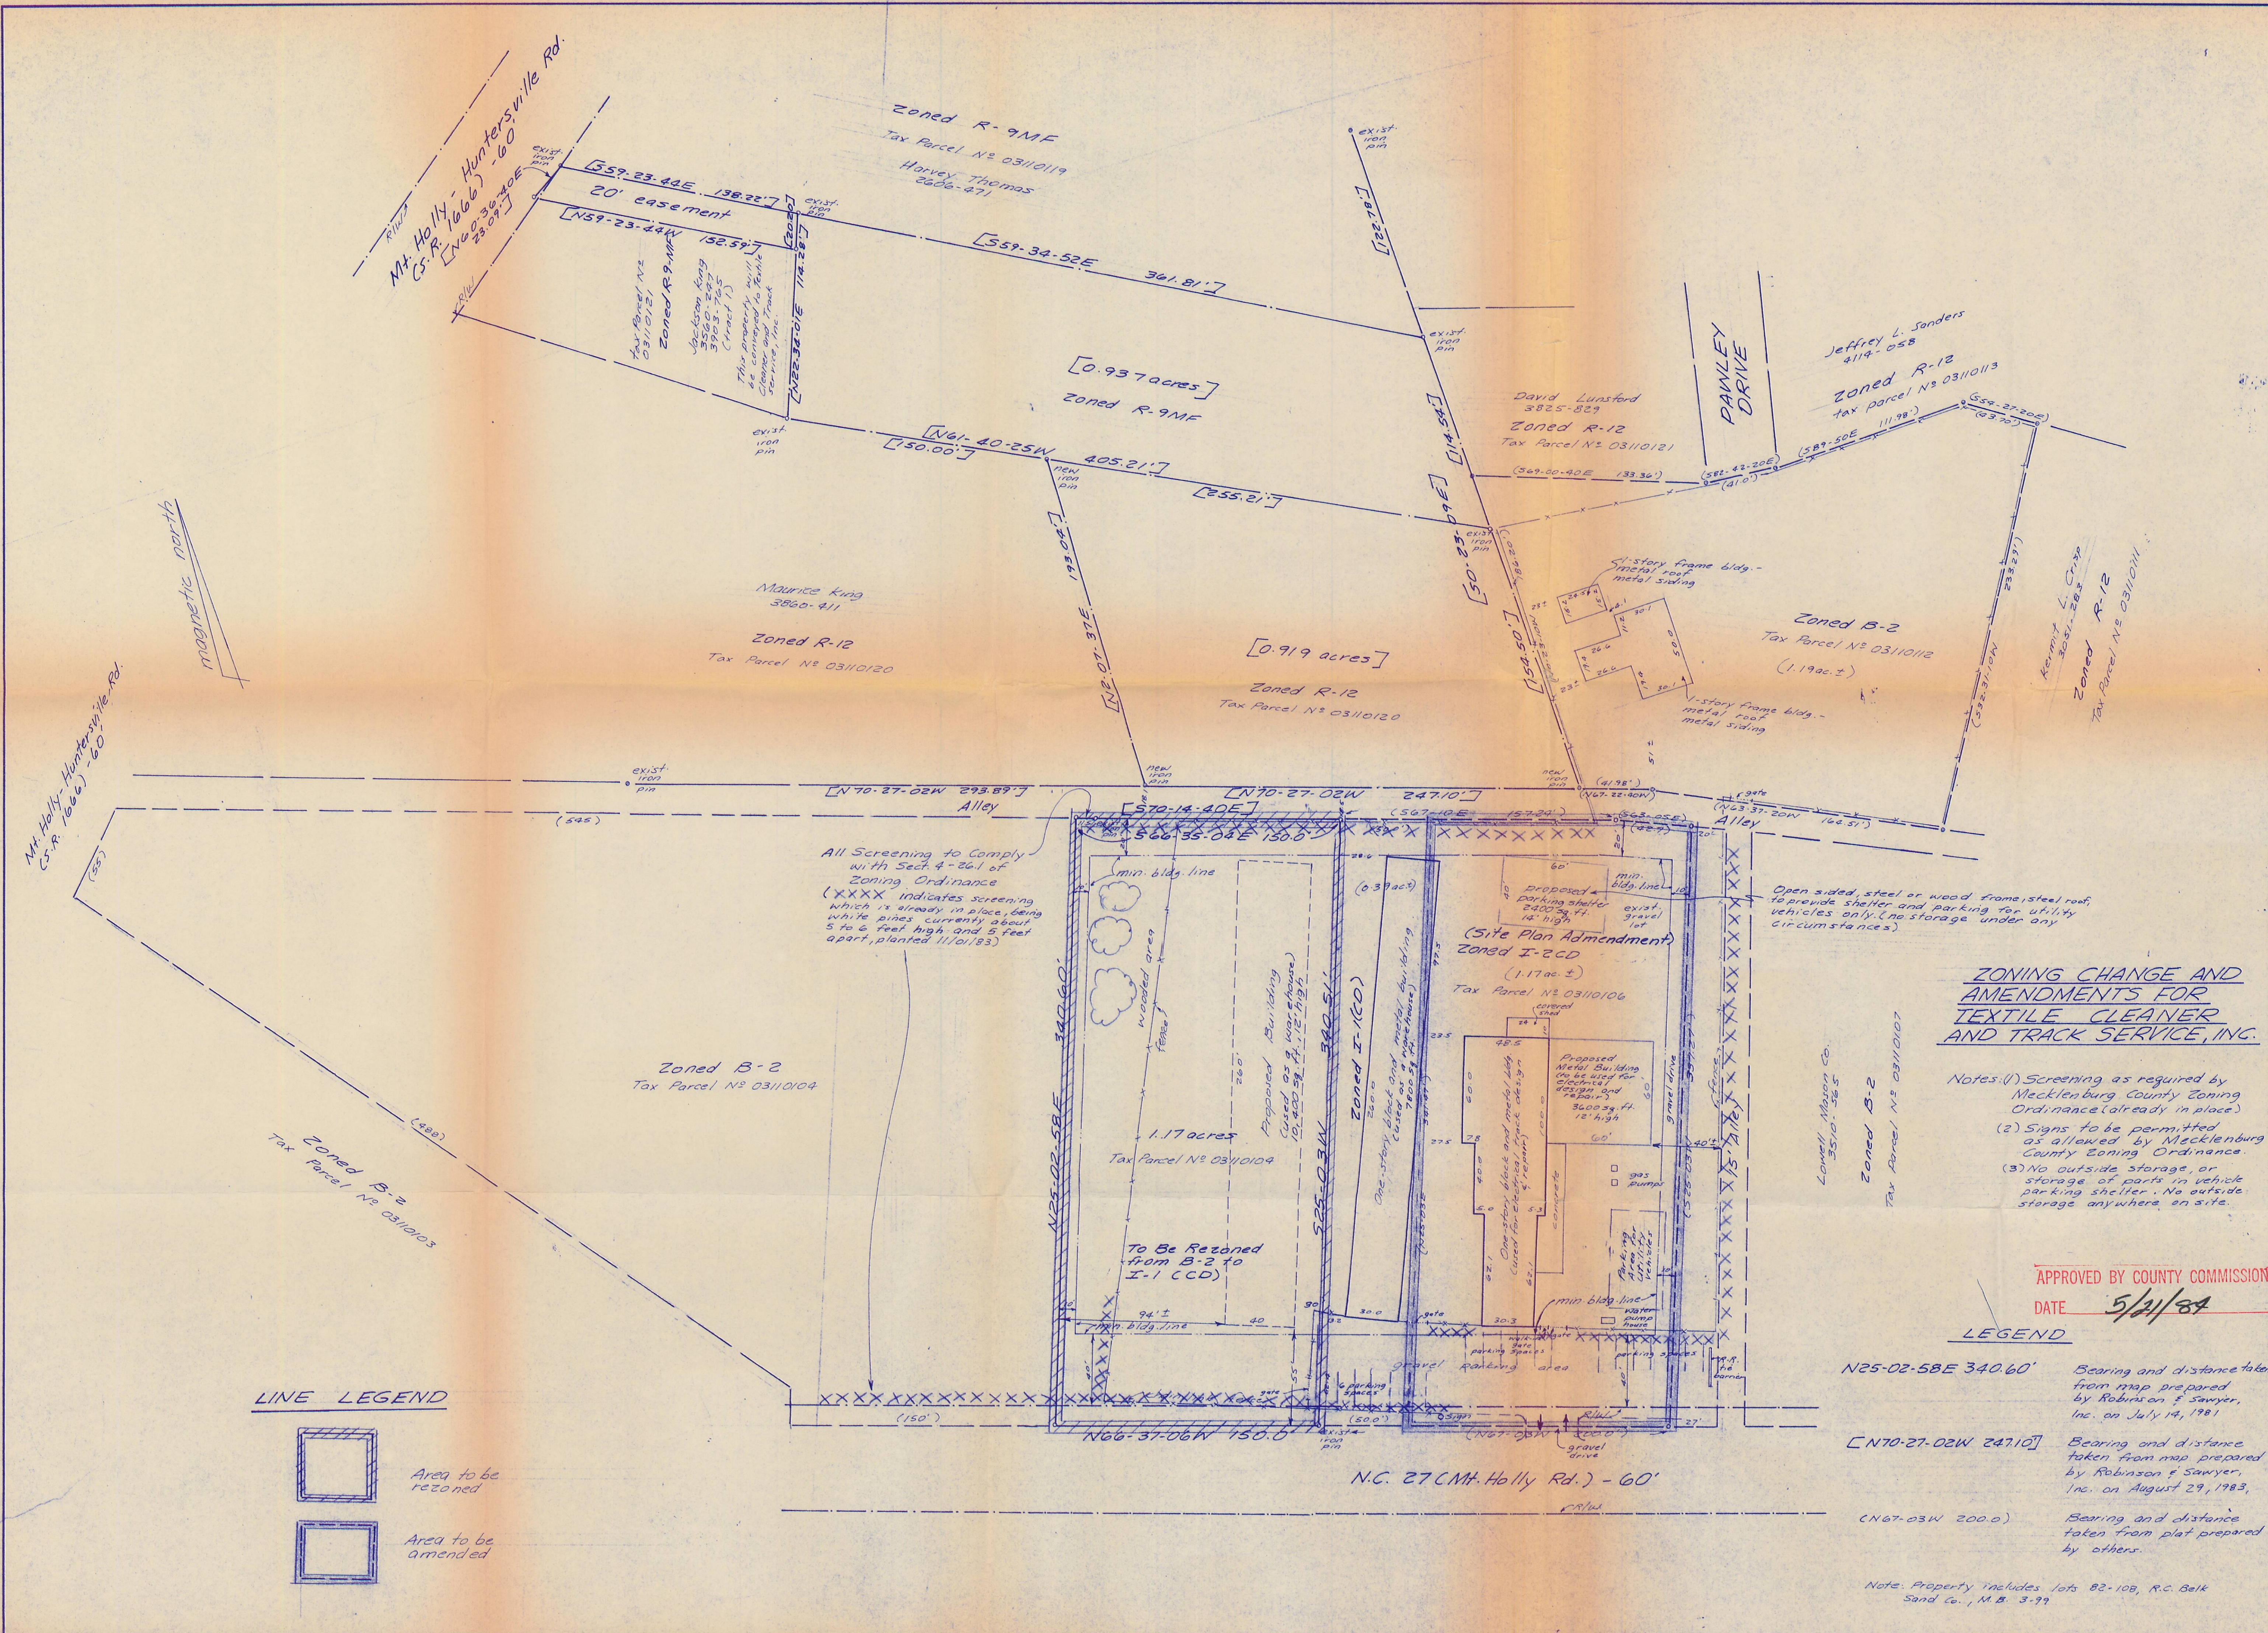

LINE LEGEND

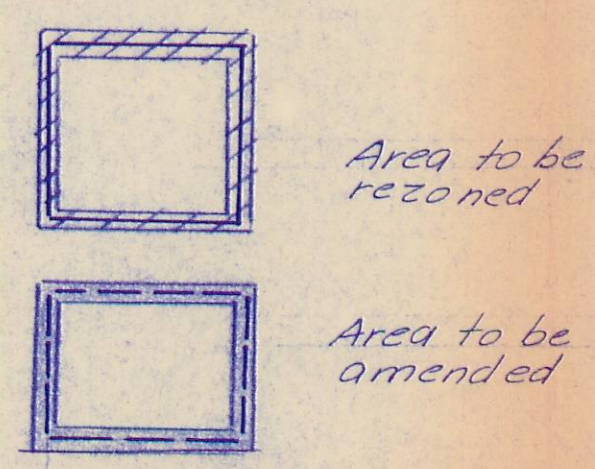

All Screening to Comply with Sect. 4-26.1 of Zoning Ordinance (XXXX indicates screening which is already in place, being white pines currently about 5 to 6 feet high and 5 feet apart, planted 11/01/83)

Open sided, steel or wood frame, steel roof, to provide shelter and parking for utility vehicles only. (No storage under any circumstances)

ZONING CHANGE AND AMENDMENTS FOR TEXTILE CLEANER AND TRACK SERVICE, INC.

- Notes: (1) Screening as required by Mecklenburg County Zoning Ordinance (already in place)
 (2) Signs to be permitted as allowed by Mecklenburg County Zoning Ordinance.
 (3) No outside storage, or storage of parts in vehicle parking shelter. No outside storage anywhere on site.

APPROVED BY COUNTY COMMISSION

DATE 5/21/84

LEGEND

- N25-02-58E 340.60' Bearing and distance taken from map prepared by Robinson & Sawyer, Inc. on July 14, 1981
- [N70-27-02W 247.10'] Bearing and distance taken from map prepared by Robinson & Sawyer, Inc. on August 29, 1983.
- [N67-03W 200.0] Bearing and distance taken from plat prepared by others.

Note: Property includes lots 82-108, R.C. Bell Sand Co., M.B. 3-99

ROBINSON & SAWYER, INC.
 CONSULTING ENGINEERS & LAND SURVEYORS
 205 S. YORK STREET
 GASTONIA, NORTH CAROLINA 28052

Mecklenburg County, North Carolina
 Property of
Textile Cleaner and Track Service, Incorporated
 See deeds 3903-775, 4219-158, 3860-411, 3903-785, 4114-225, 3022-305


Rev. May 1, 1984
 Rev. Apr. 17, 1984
 Rev. Feb. 7, 1984
 Rev. Oct. 27, 1983

DATE: September 27, 1983

SCALE: 1" = 40'

DRAWN BY: P.S.A.

CHECKED BY: B.E.S.

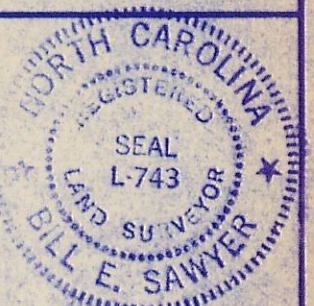

SHEET NO.

OF 1 SHEETS