

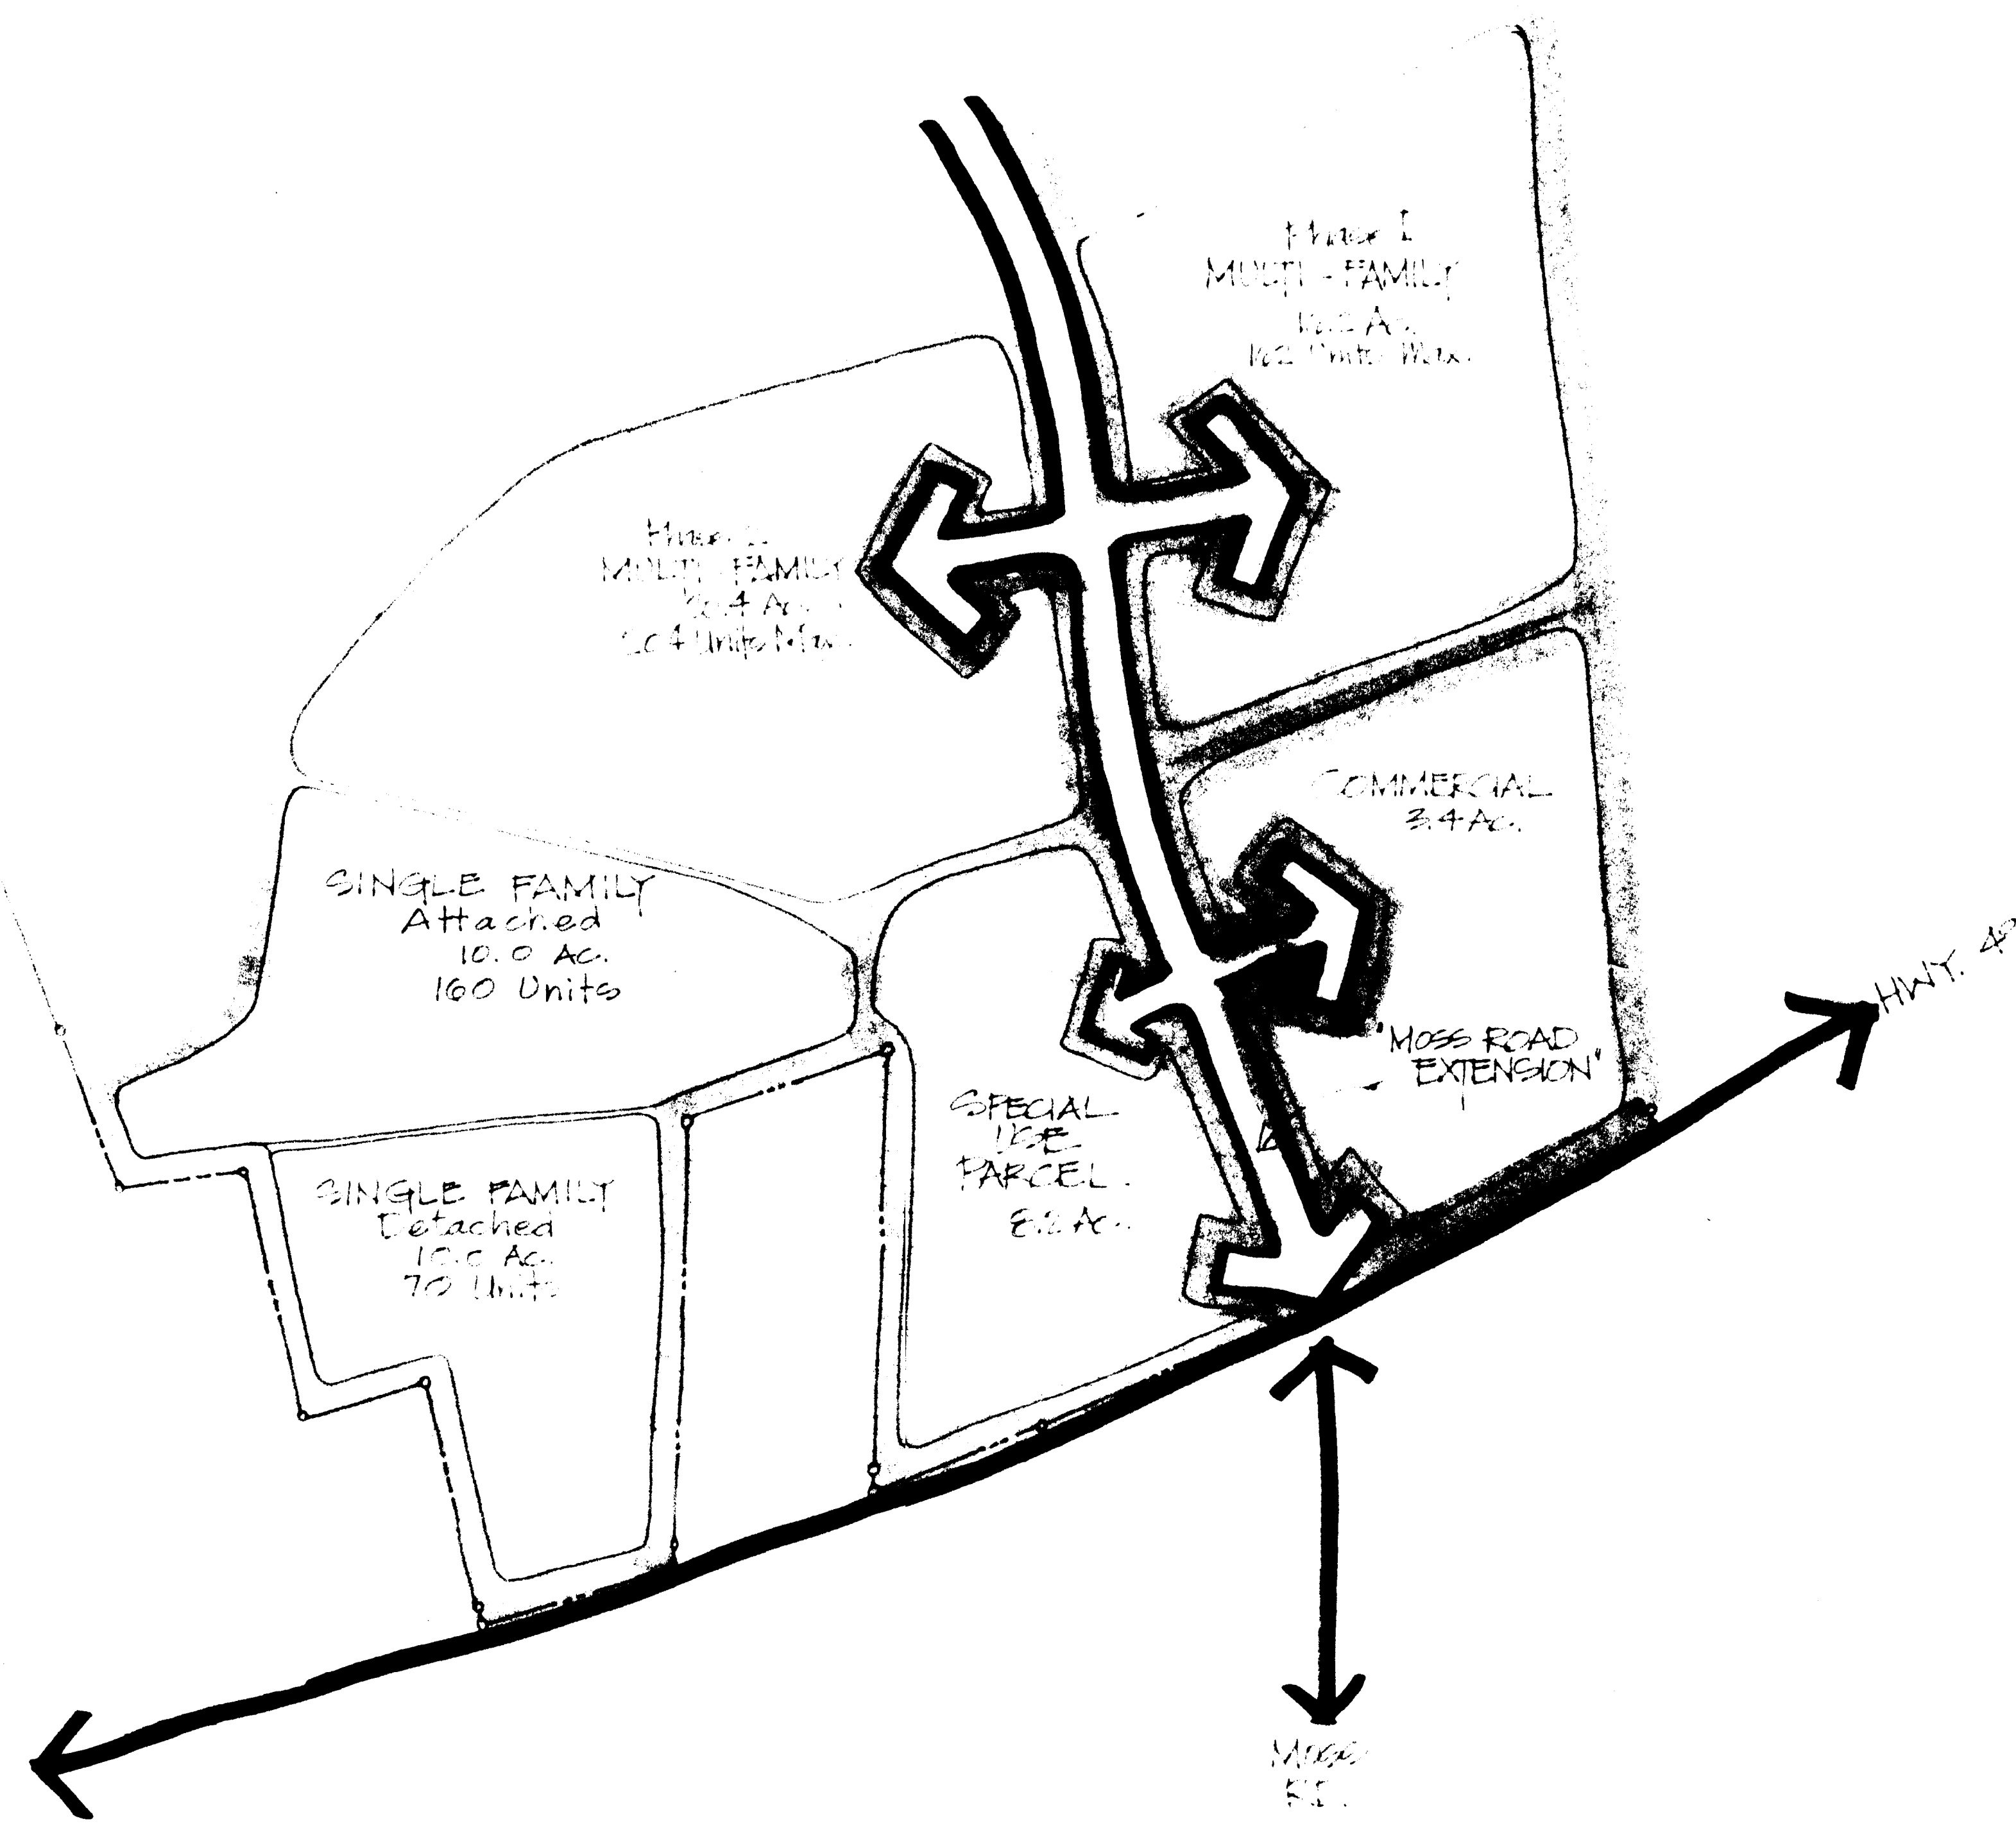


© COPYRIGHT THE USE OF THESE DRAWINGS WITHOUT WRITTEN PERMISSION FROM THE ARCHITECT / ENGINEER IS PROHIBITED. VIOLATORS WILL BE SUBJECT TO LEGAL ACTION.

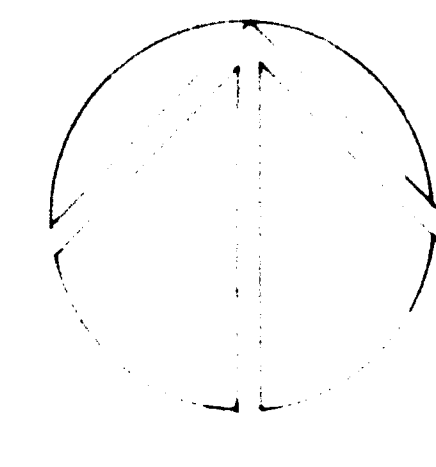

**REFINED
PARCEL ENTRIES**

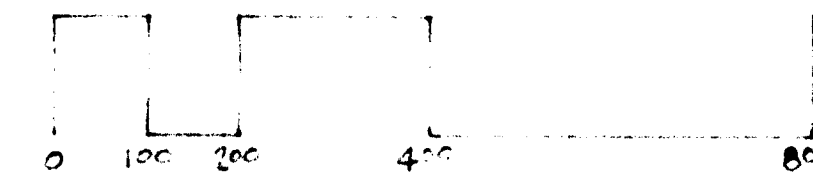

Enclosure 2


*check to plan dated
January 19, 1988 to 150' from
from 200' to 250'*

GIFFORD · NIELSON · WILLIAMS
ARCHITECTURE · ENGINEERING · LANDSCAPE ARCHITECTURE · INTERIOR DESIGN · PLANNING
28 VENABLE RANGE · CHARLESTON, SOUTH CAROLINA 29401 · (803) 577-0100
SUITE 1710 CHARLOTTE PLAZA · CHARLOTTE, NORTH CAROLINA 28214 · (704) 273-1987

YORK ROAD ENTRY
THE WATERS @ STEELE CREEK

| | |
|-----------|--------|
| PROJECT | 20456 |
| DATE | 6-9-88 |
| DESIGN | TSA |
| DRAWN | TSA |
| CHECK | |
| REVISIONS | |
| SHEET | OF |

| CURVE | RADIUS | DELTA | LENGTH | TANGENT | CHORD | CHORD BEG | CHORD END |
|-------|----------|--------------|--------|---------|--------|-----------------|-----------|
| C1 | 1,067.23 | 15° 20' 44" | 285.04 | 143.78 | 284.99 | N 16° 58' 38" W | |
| C2 | 1,107.23 | 4° 49' 18.8" | 286.45 | 144.01 | 286.65 | N 16° 59' 26" W | |

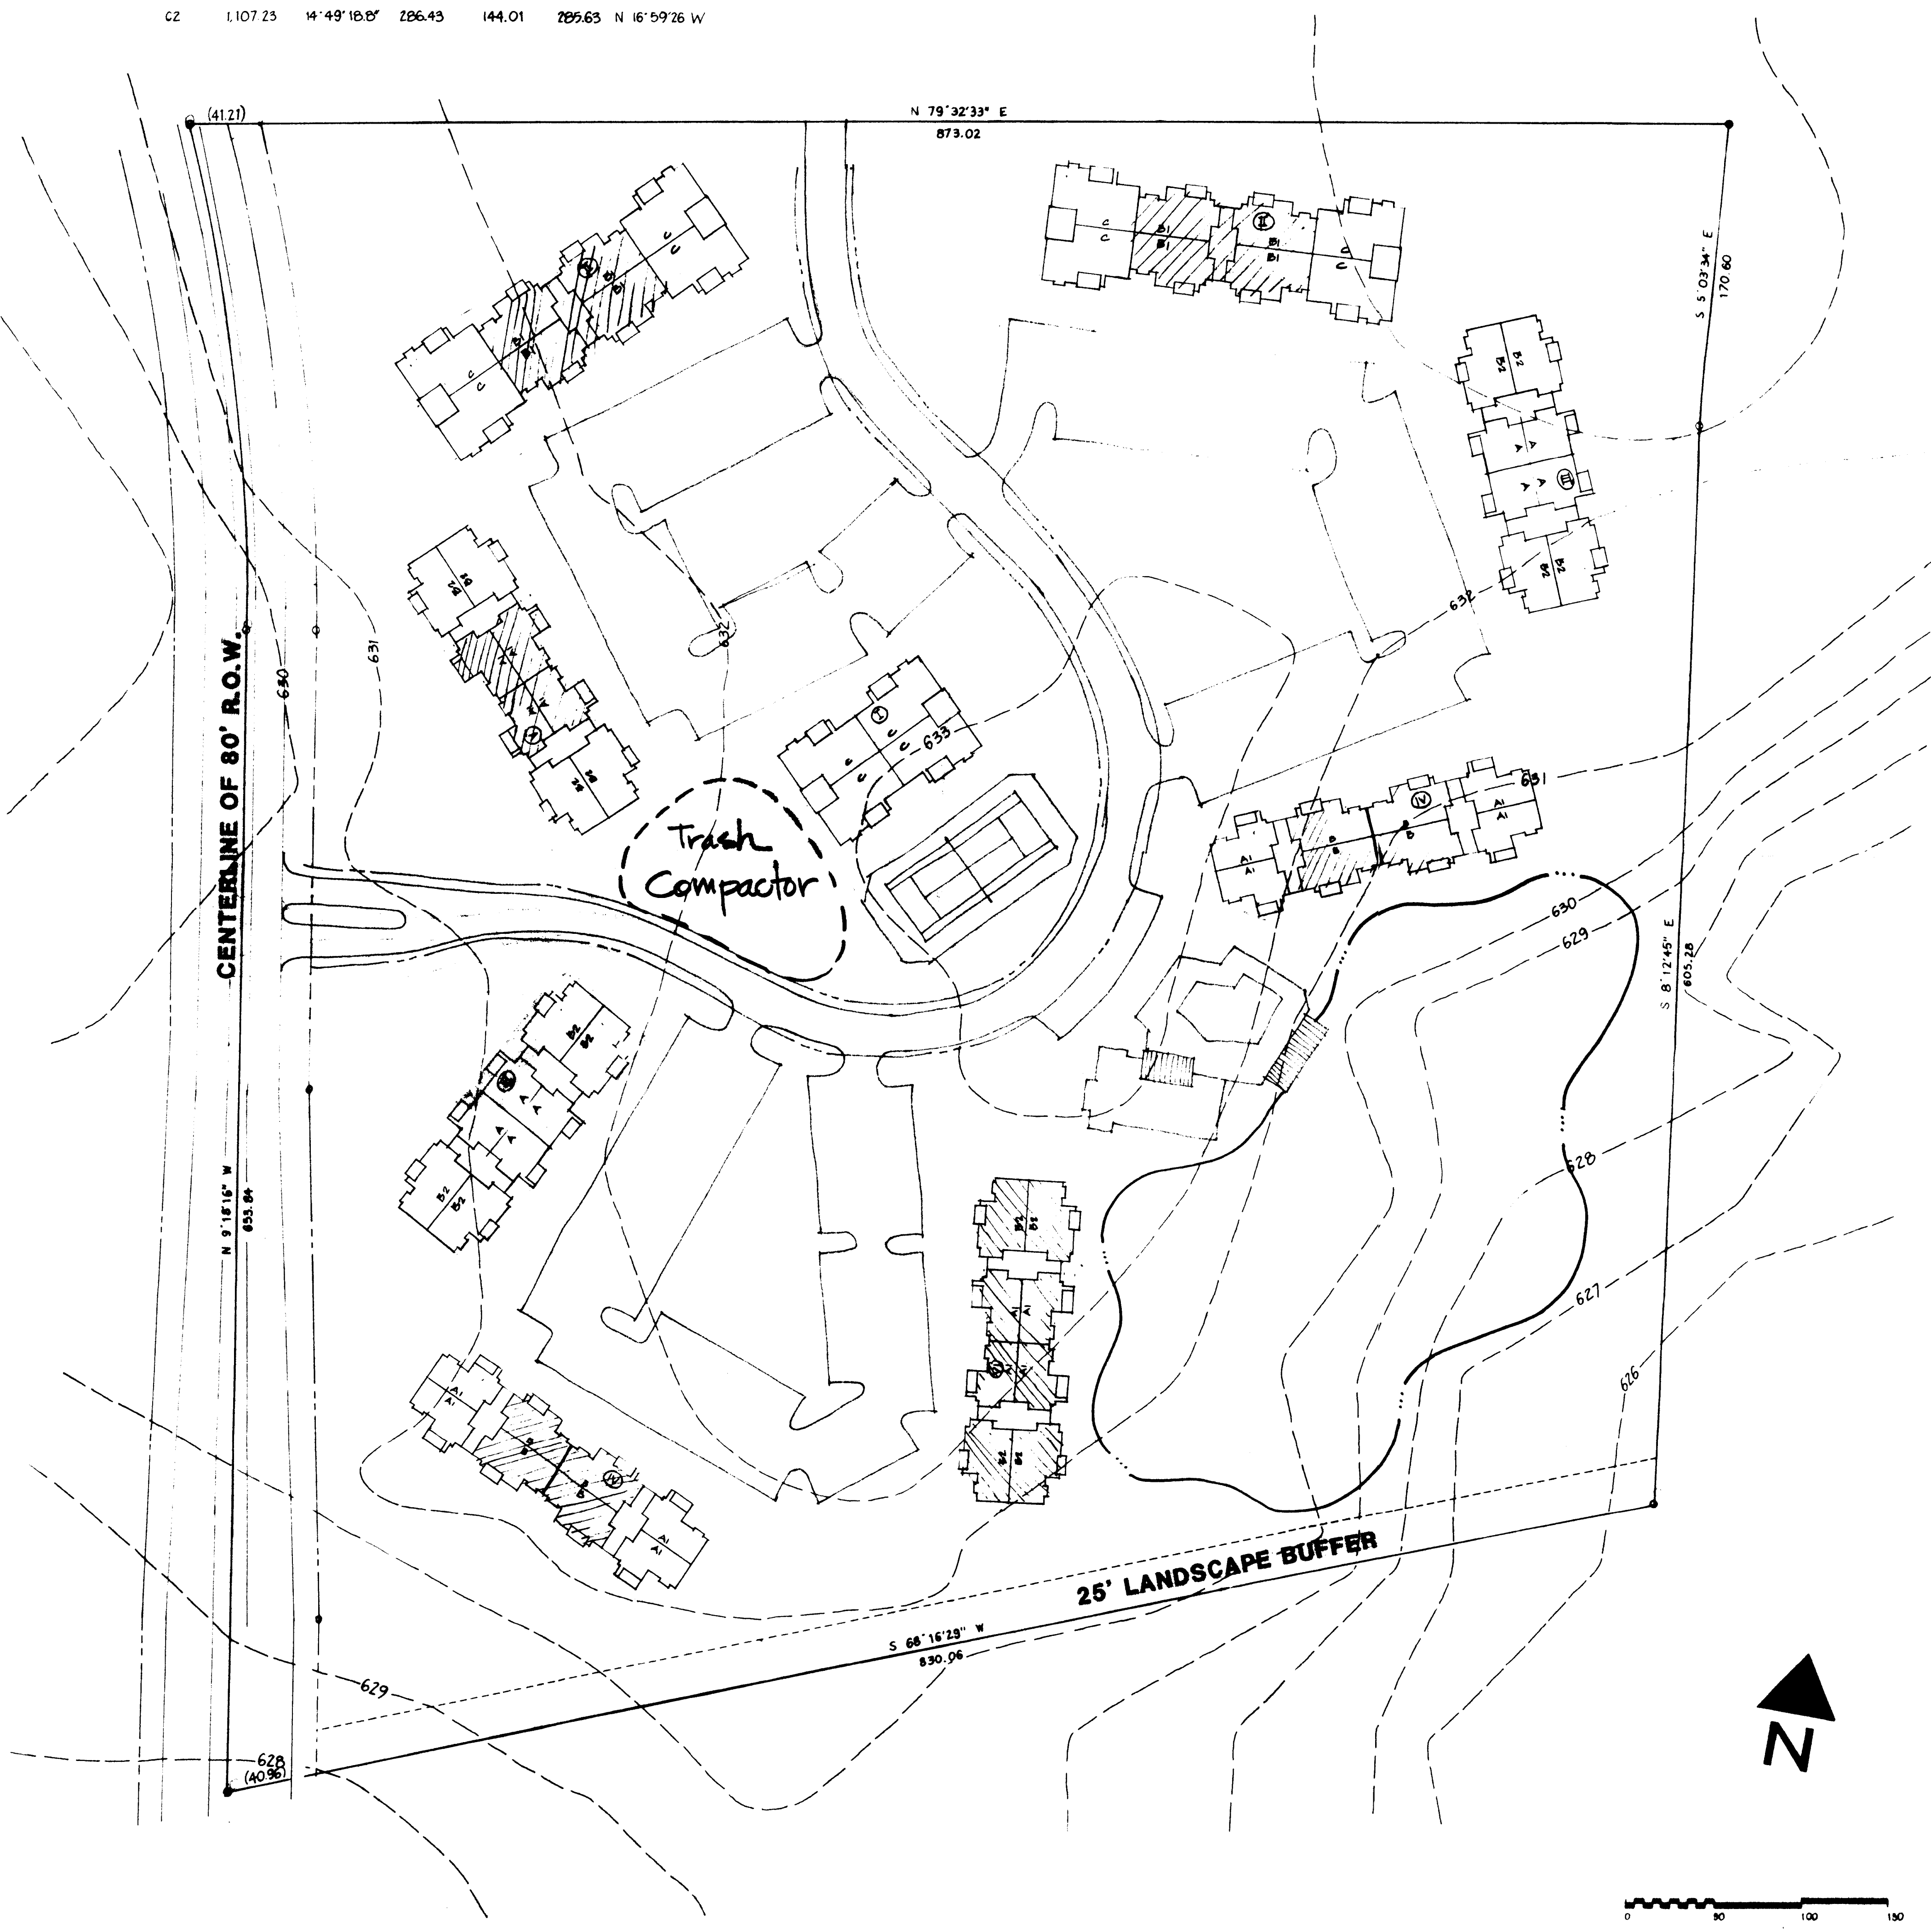

DEVELOPMENT DATA:
16.2 GROSS ACRES
R-15 MF(CD)
PARKING 2 SPACES/UNIT
162 TOTAL UNITS

SCHEME C

GIFFORD · NIELSON · WILLIAMS
ARCHITECTURE · ENGINEERING · LANDSCAPE ARCHITECTURE · INTERIOR DESIGN · PLANNING
28 VENABLE RANGE · CHARLESTON, SOUTH CAROLINA 29401 · (803) 577-0100
SUITE 1710 CHARLOTTE PLAZA · CHARLOTTE, NORTH CAROLINA 28214 · (704) 273-1987

THE WALSH CORPORATION
16.2 ACRE TRACT

| | |
|-----------|-------|
| PROJECT | 20436 |
| DATE | 7/88 |
| DESIGN | |
| DRAWN | |
| CHECK | |
| REVISIONS | |
| SHEET | OF |