


ZONED B-2


PARCEL B
ZONED R-12
PROPOSED: B2(CD)
(USED FOR ANY ALLOWABLE
USE UNDER B2 ZONING)

SITE PLAN
1" = 30'

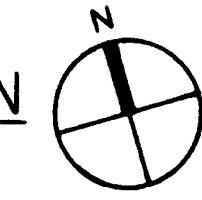

PARKING SIGNAGE &
SCREENING TO MEET ZONING
ORDINANCE REQUIREMENTS

AREA TO BE REZONED

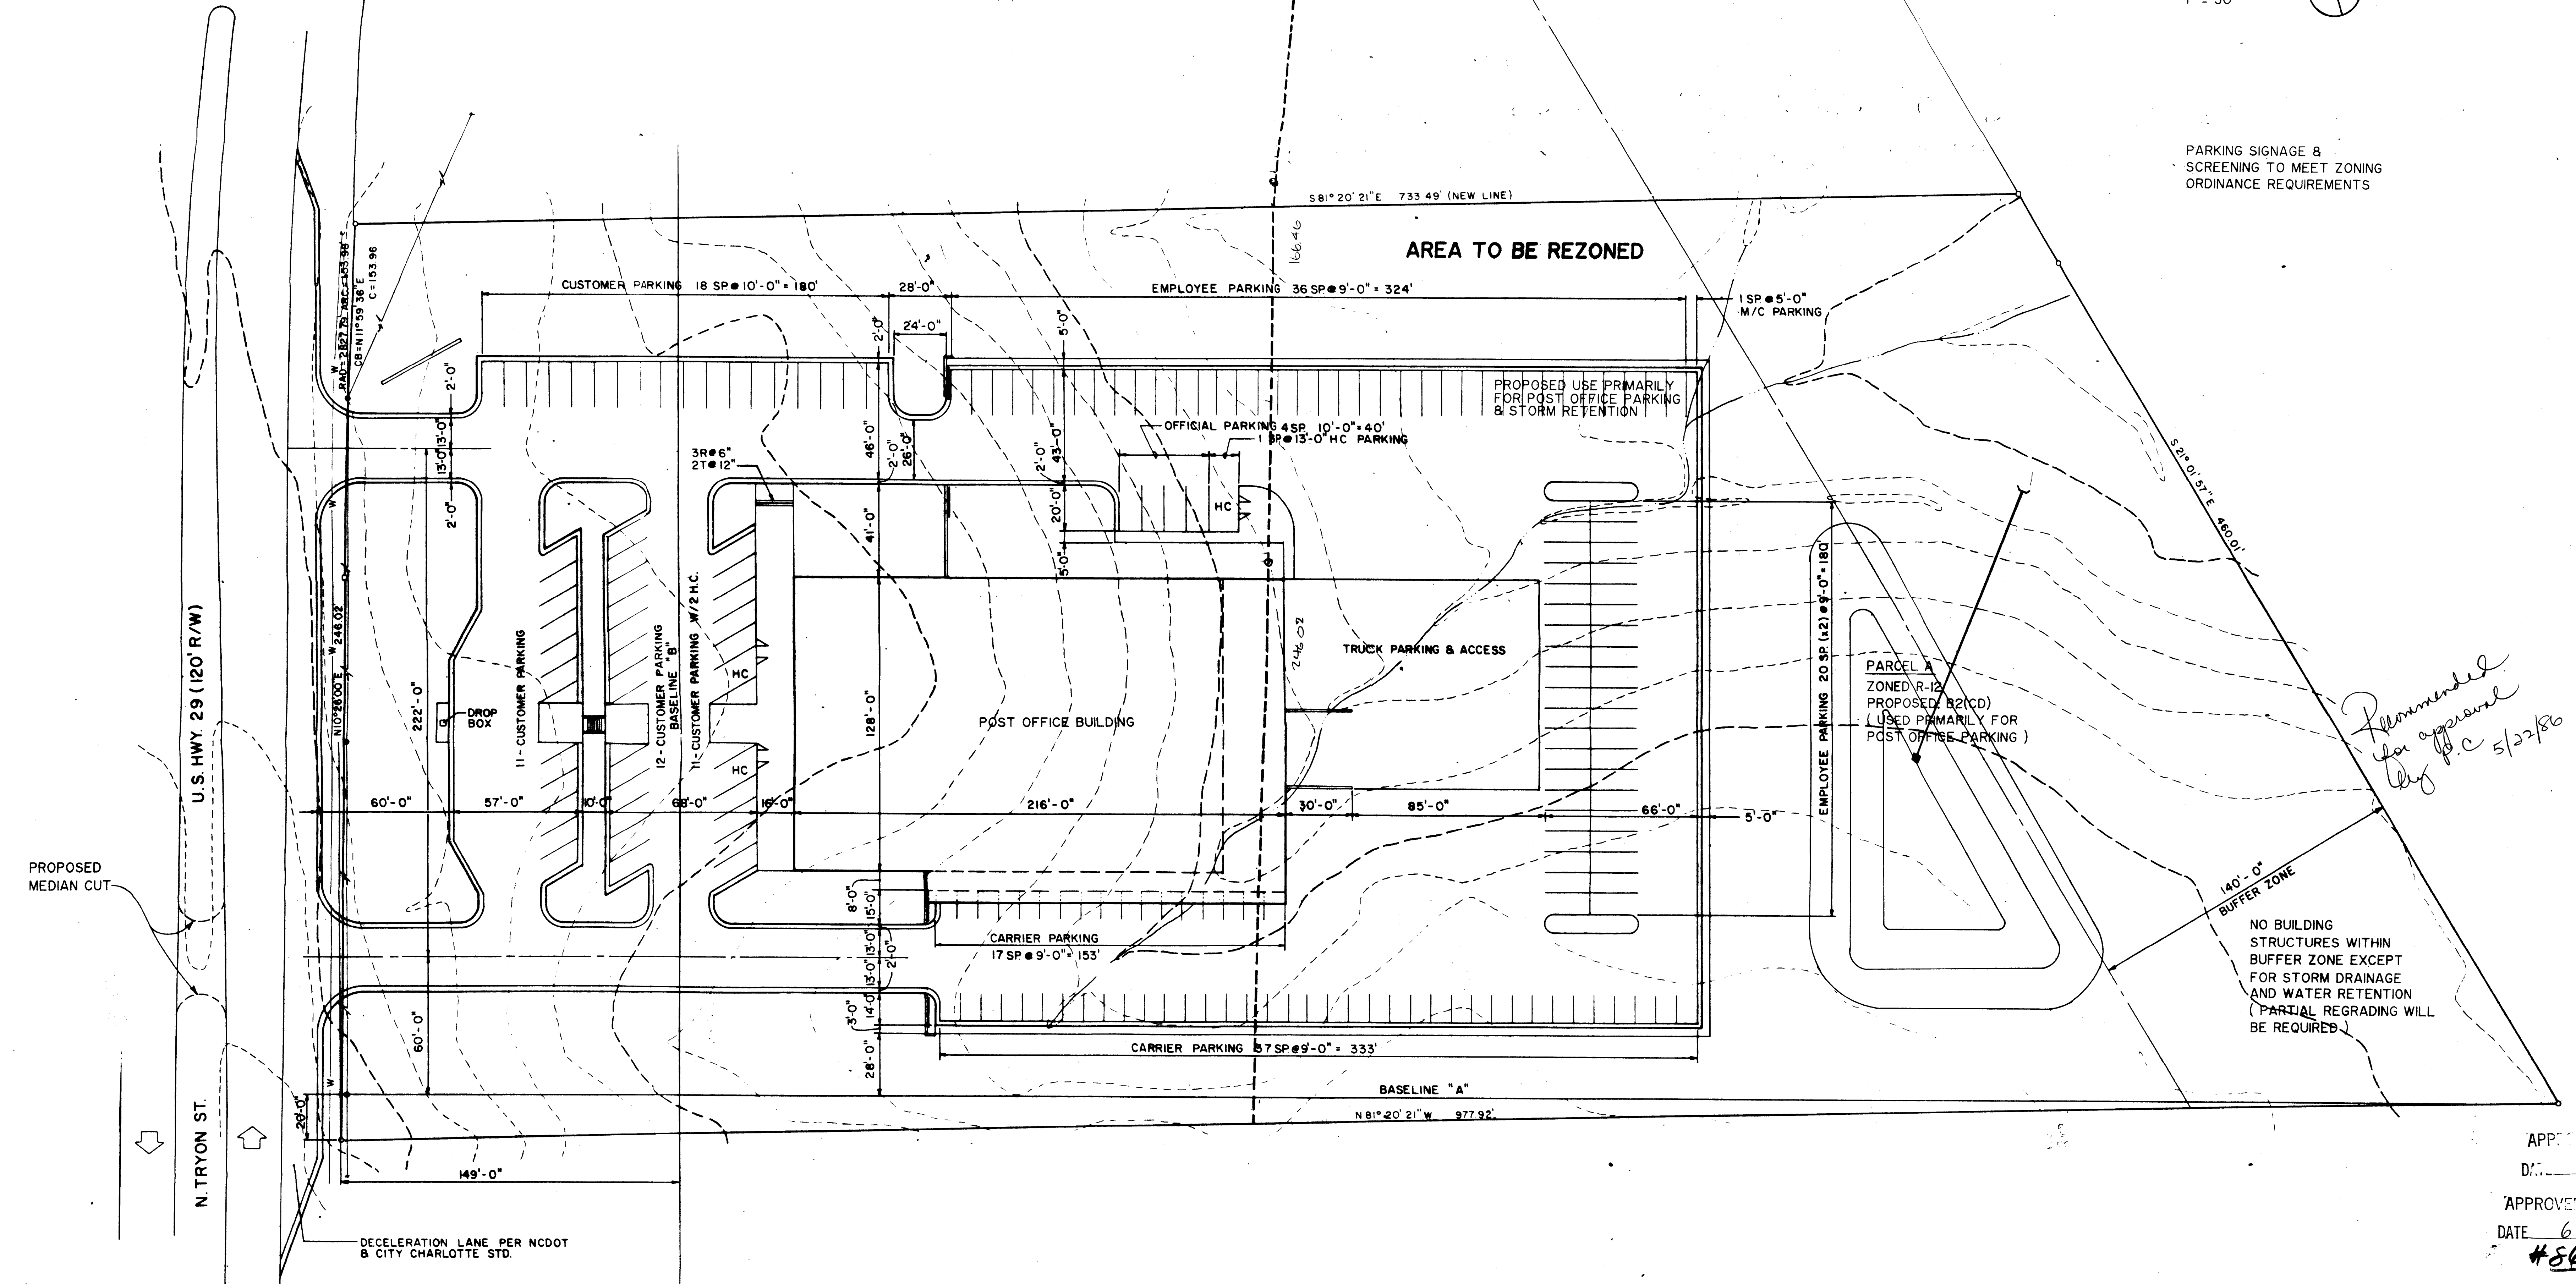

PROPOSED USE PRIMARILY
FOR POST OFFICE PARKING
& STORM RETENTION

PARCEL A
ZONED R-12
PROPOSED: B2(CD)
(USED PRIMARILY FOR
POST OFFICE PARKING)

*Recommended
for approval
by P.C. 5/27/86*

140'-0"
BUFFER ZONE
NO BUILDING
STRUCTURES WITHIN
BUFFER ZONE EXCEPT
FOR STORM DRAINAGE
AND WATER RETENTION
(PARTIAL REGRAVING WILL
BE REQUIRED)

APPROVED BY CITY COUNCIL
DATE 6-16-86
#56-24