

*NOTE: MATERIAL LISTED AS PRE-SELECTED WILL BE PURCHASED FROM SHADY GROVE PLANTATION, ORANGEBURG, S.C. TELEPHONE (803) 534-5683

PLANT LIST

#	COMMON NAME	BOTANICAL NAME	SIZES	REMARKS
1	SYCAMORE	PLATANUS OCCIDENTALIS	3 1/2" TO 4" CALIPER	PRE-SELECTED
2	RIVER BIRCH	BETULA NIGRA	" "	7'-0" CLEAR TRUNK
3	PHOTINIA	PHOTINIA PROSERA	" "	PRE-SELECTED
4	NELLIE STEVENS HOLLY	ILEX 'NELLIE STEVENS'	8-9' HIGH	MULTI-STEM
5	CREPE MYRTLE	LAGERSTROEMIA INDICA	8-10' HIGH	PRE-SELECTED
6	GREEN LUSTER HOLLY	ILEX ORENATA 'GREEN LUSTER'	8-21" SPREAD	PRE-SELECTED
7	BLUE PACIFIC SHORE JUNIPER	JUNIPERUS CONFERTA 'BLUE PACIFIC SHORE'	5-18" SPREAD	FULL TO GROUND
8	VARIEGATED LIROPE	LIROPE VARIEGATA	6-8" CLUMP	PRE-SELECTED
9	PARSON'S JUNIPER	JUNIPERUS PARSONI 'SQUAMATA'	15-18" SPREAD	
10	DWARF NAUJUKIA	NAUJUKIA DOMESTICA	12-15" SPREAD	'ATROPURPUREA NANA'
11	ROTUNDA HOLLY	ILEX CORNUTA 'ROTUNDA'	15-18" SPREAD	
12	COMPACTA HOLLY	ILEX CORNUTA 'COMPACTA'	18-21" SPREAD	
13	DWARF BURFORD HOLLY	ILEX CORNUTA 'BURFORDIANA'	30-36" HIGH	

BUILD #3 PARK DATA

AREA	SQ. FT.	PARK SPACES	REMARKS
CV	6000	615	RETAIL / GENERAL OFFICE
TOTAL	80000	815	2920

TOTAL NO. OF PLANTS: 354 BY SPEC. 388 SHOWN IF NOT NOTED

OUT PARCEL DATA


A: 10000 SQ. FT.
B: 20000 SQ. FT.
TOTAL: 30000 SQ. FT.

PLANTING

- 1. EXISTING
- 2. NEW TREES
- 3. EXISTING



APRIL '86 SITE PLAN AMENDMENT - (ADD DRIVE TO ADJACENT PROPERTY)

EXIST. ZONING B-1 CD

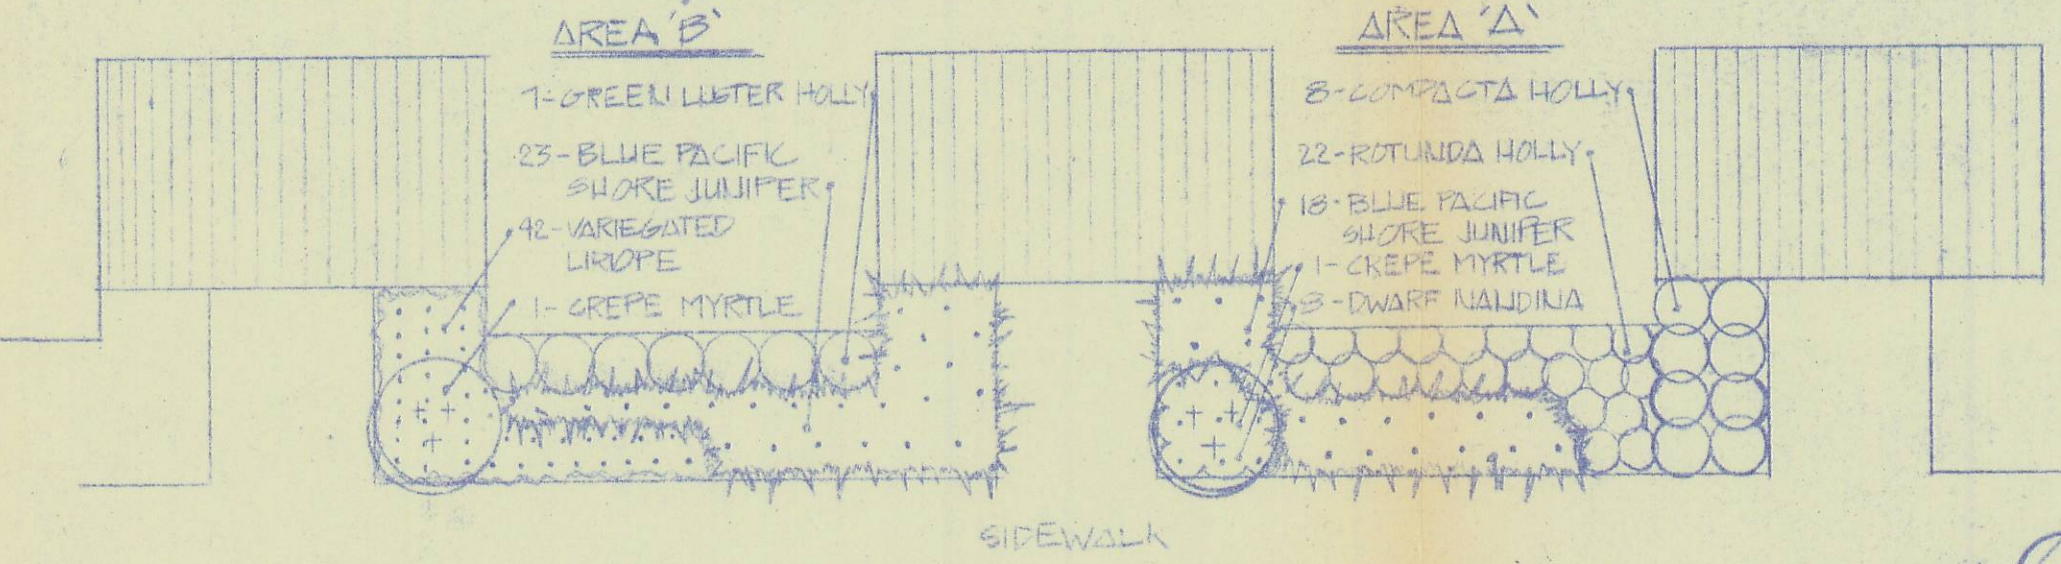

NOTE: AREA B1 PLANTING IS SIMILAR TO AREA B EXCEPT THE 23 BLUE PACIFIC SHORE JUNIPER WILL BE CHANGED TO 23 PARSON'S JUNIPER AND THE 4 VARIEGATED LIROPE WILL BE CHANGED TO 4 BELLIE PACIFIC SHORE JUNIPER 2'-6" O.C.

STORE FRONT ENLARGED PLANTING 1'-6"

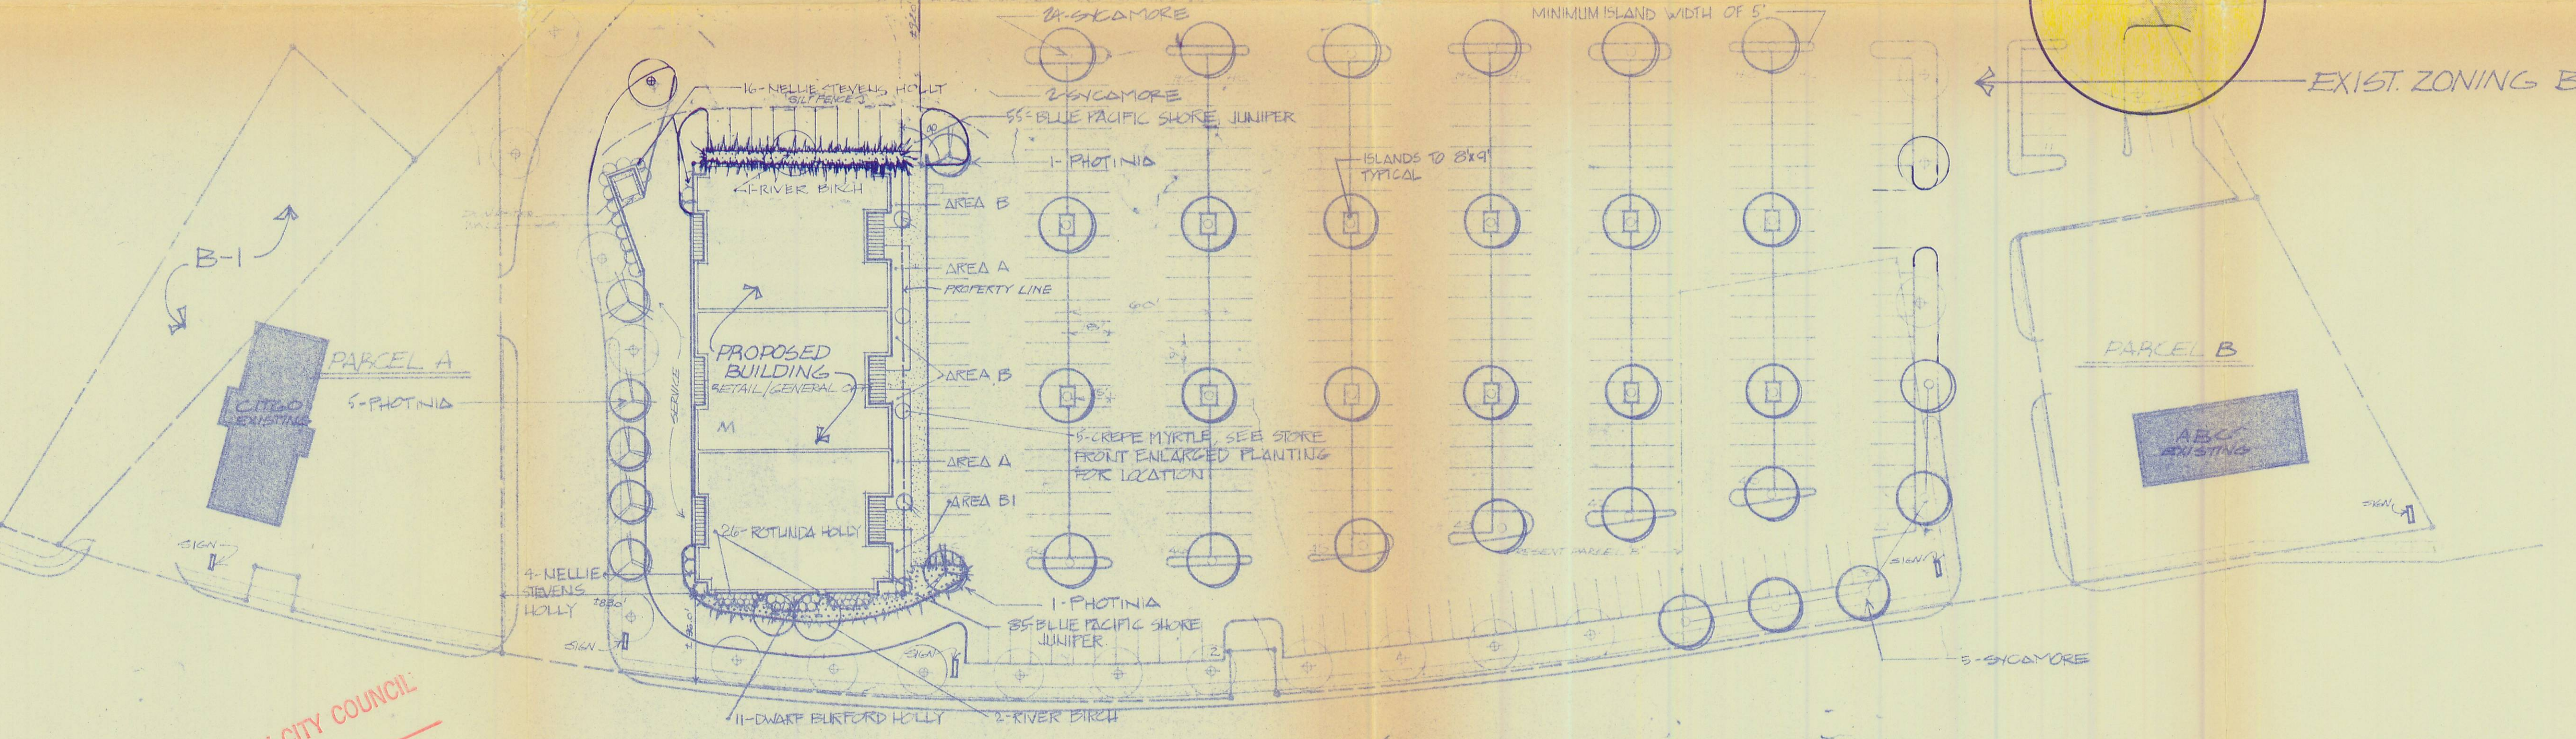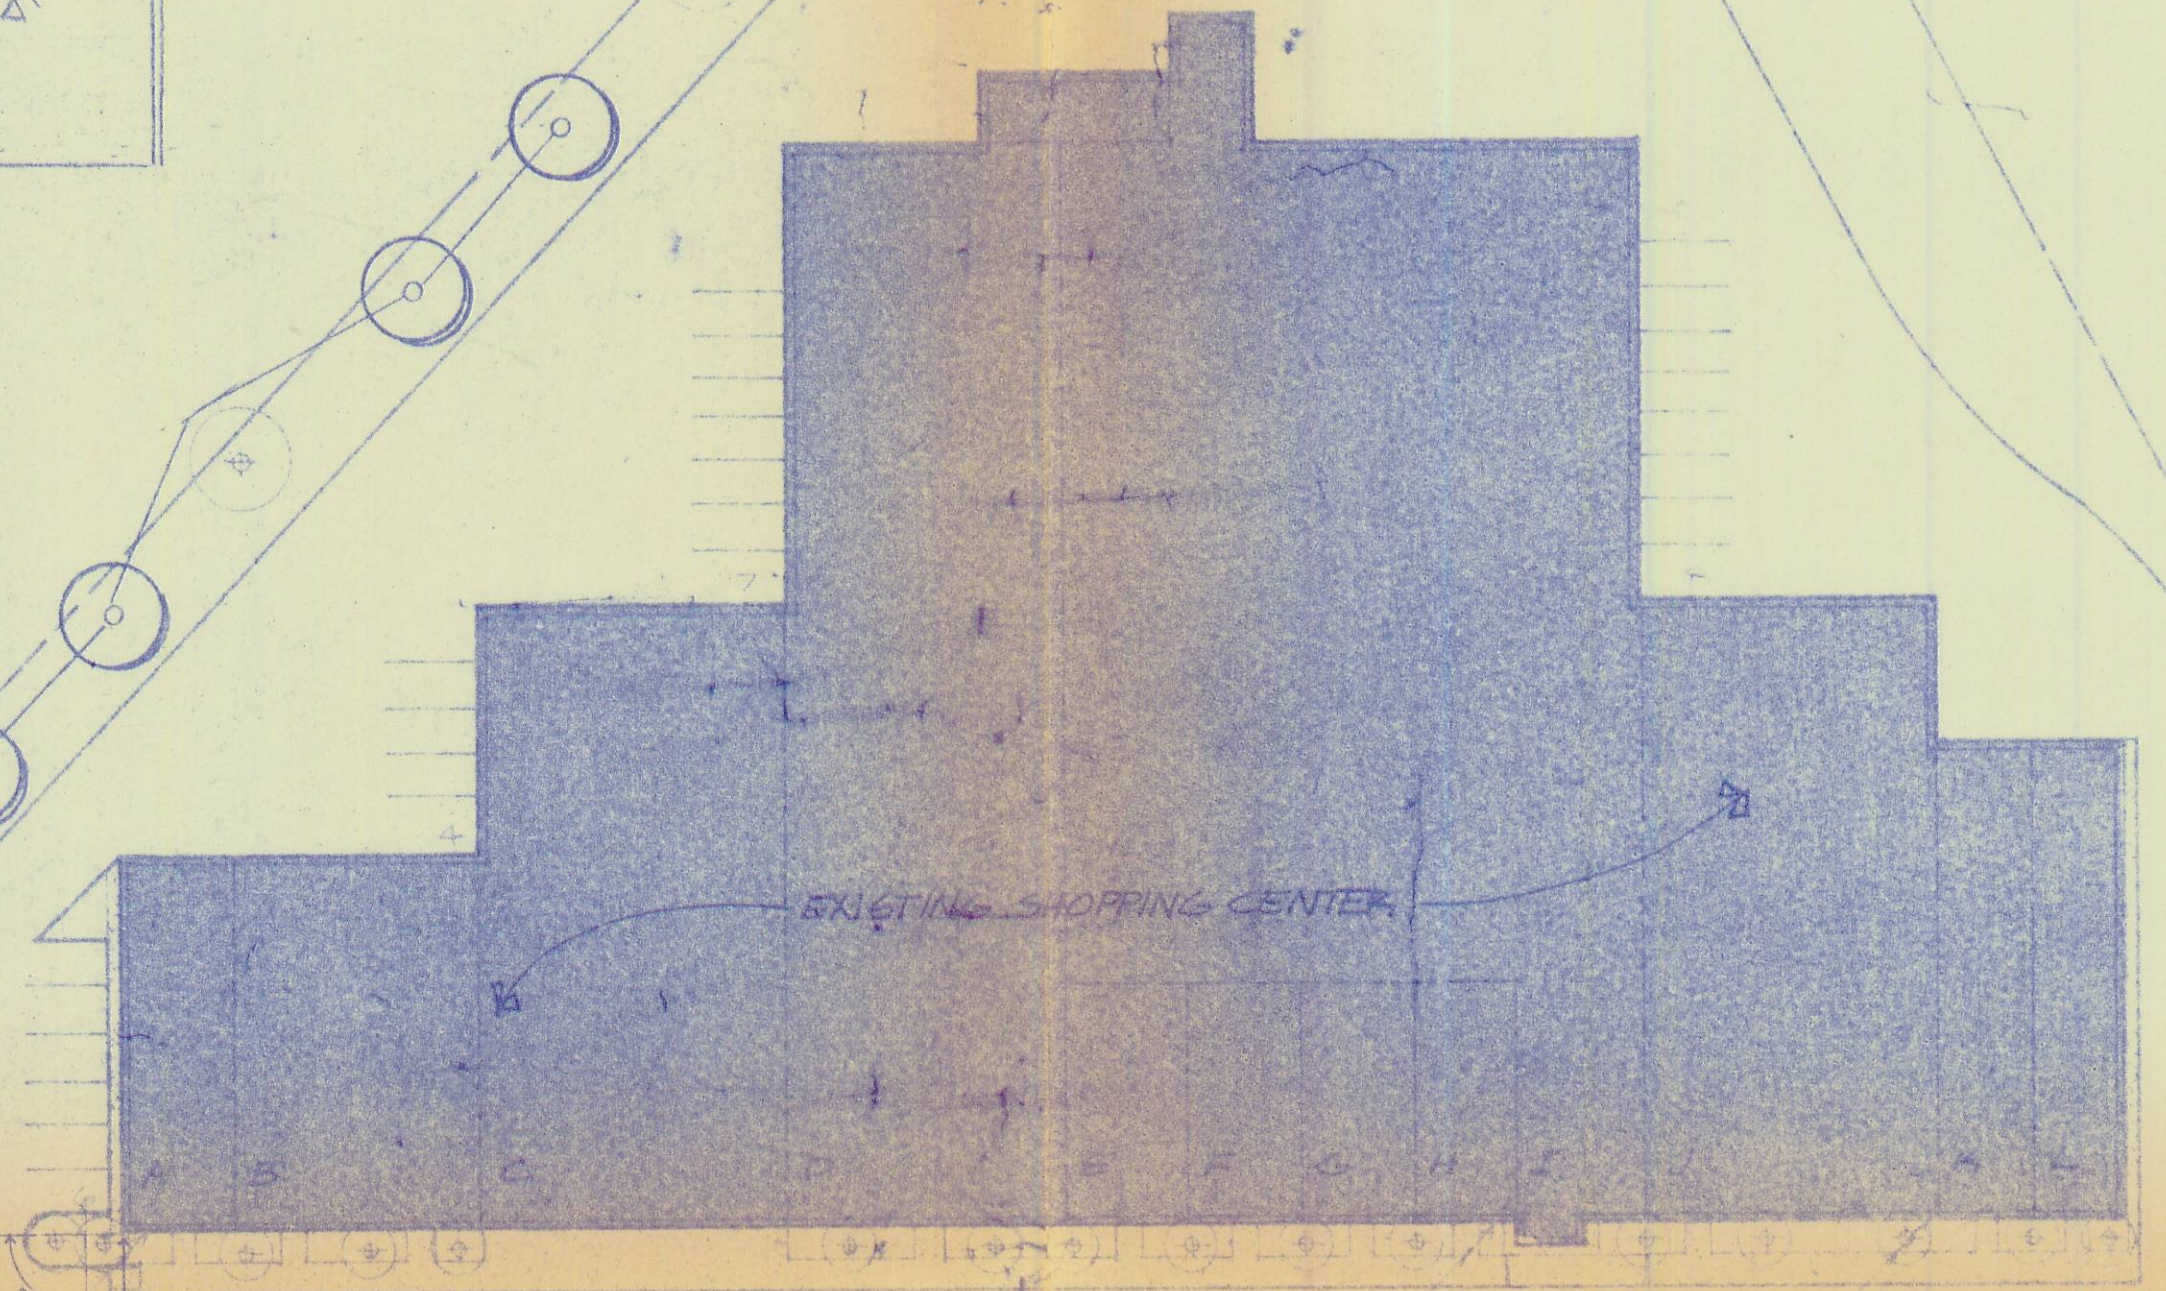

APPROVED BY CITY COUNCIL
DATE 5/19/86

