


ODELL CHARLOTTE APPAREL CENTER • DAYS INN HOTEL College Street Elevation


CHARLOTTE APPAREL CENTER DAYS INN
 Crosland-Erwin-Associates
 125 S. Tryon Street, Charlotte, NC 28202 Phone: 704-333-0272

APPROVED BY CITY COUNCIL
 DATE: 10/19/87

87-72
 14 September 1987

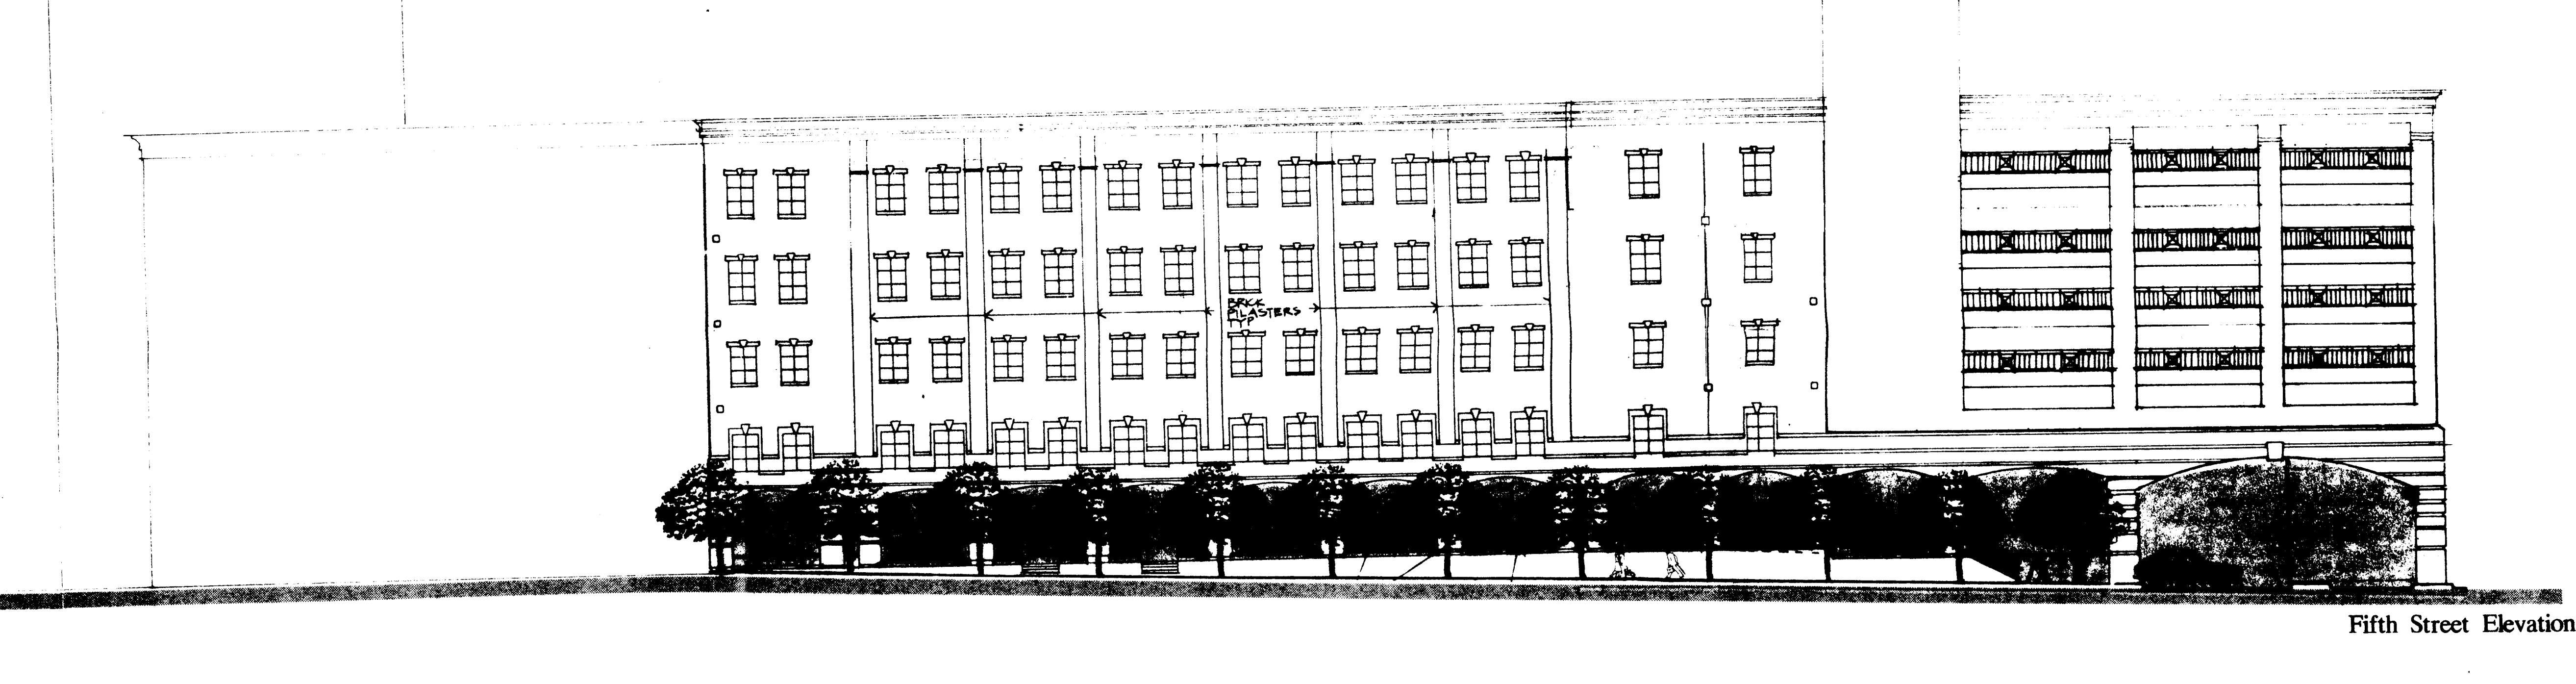


Fifth Street Elevation

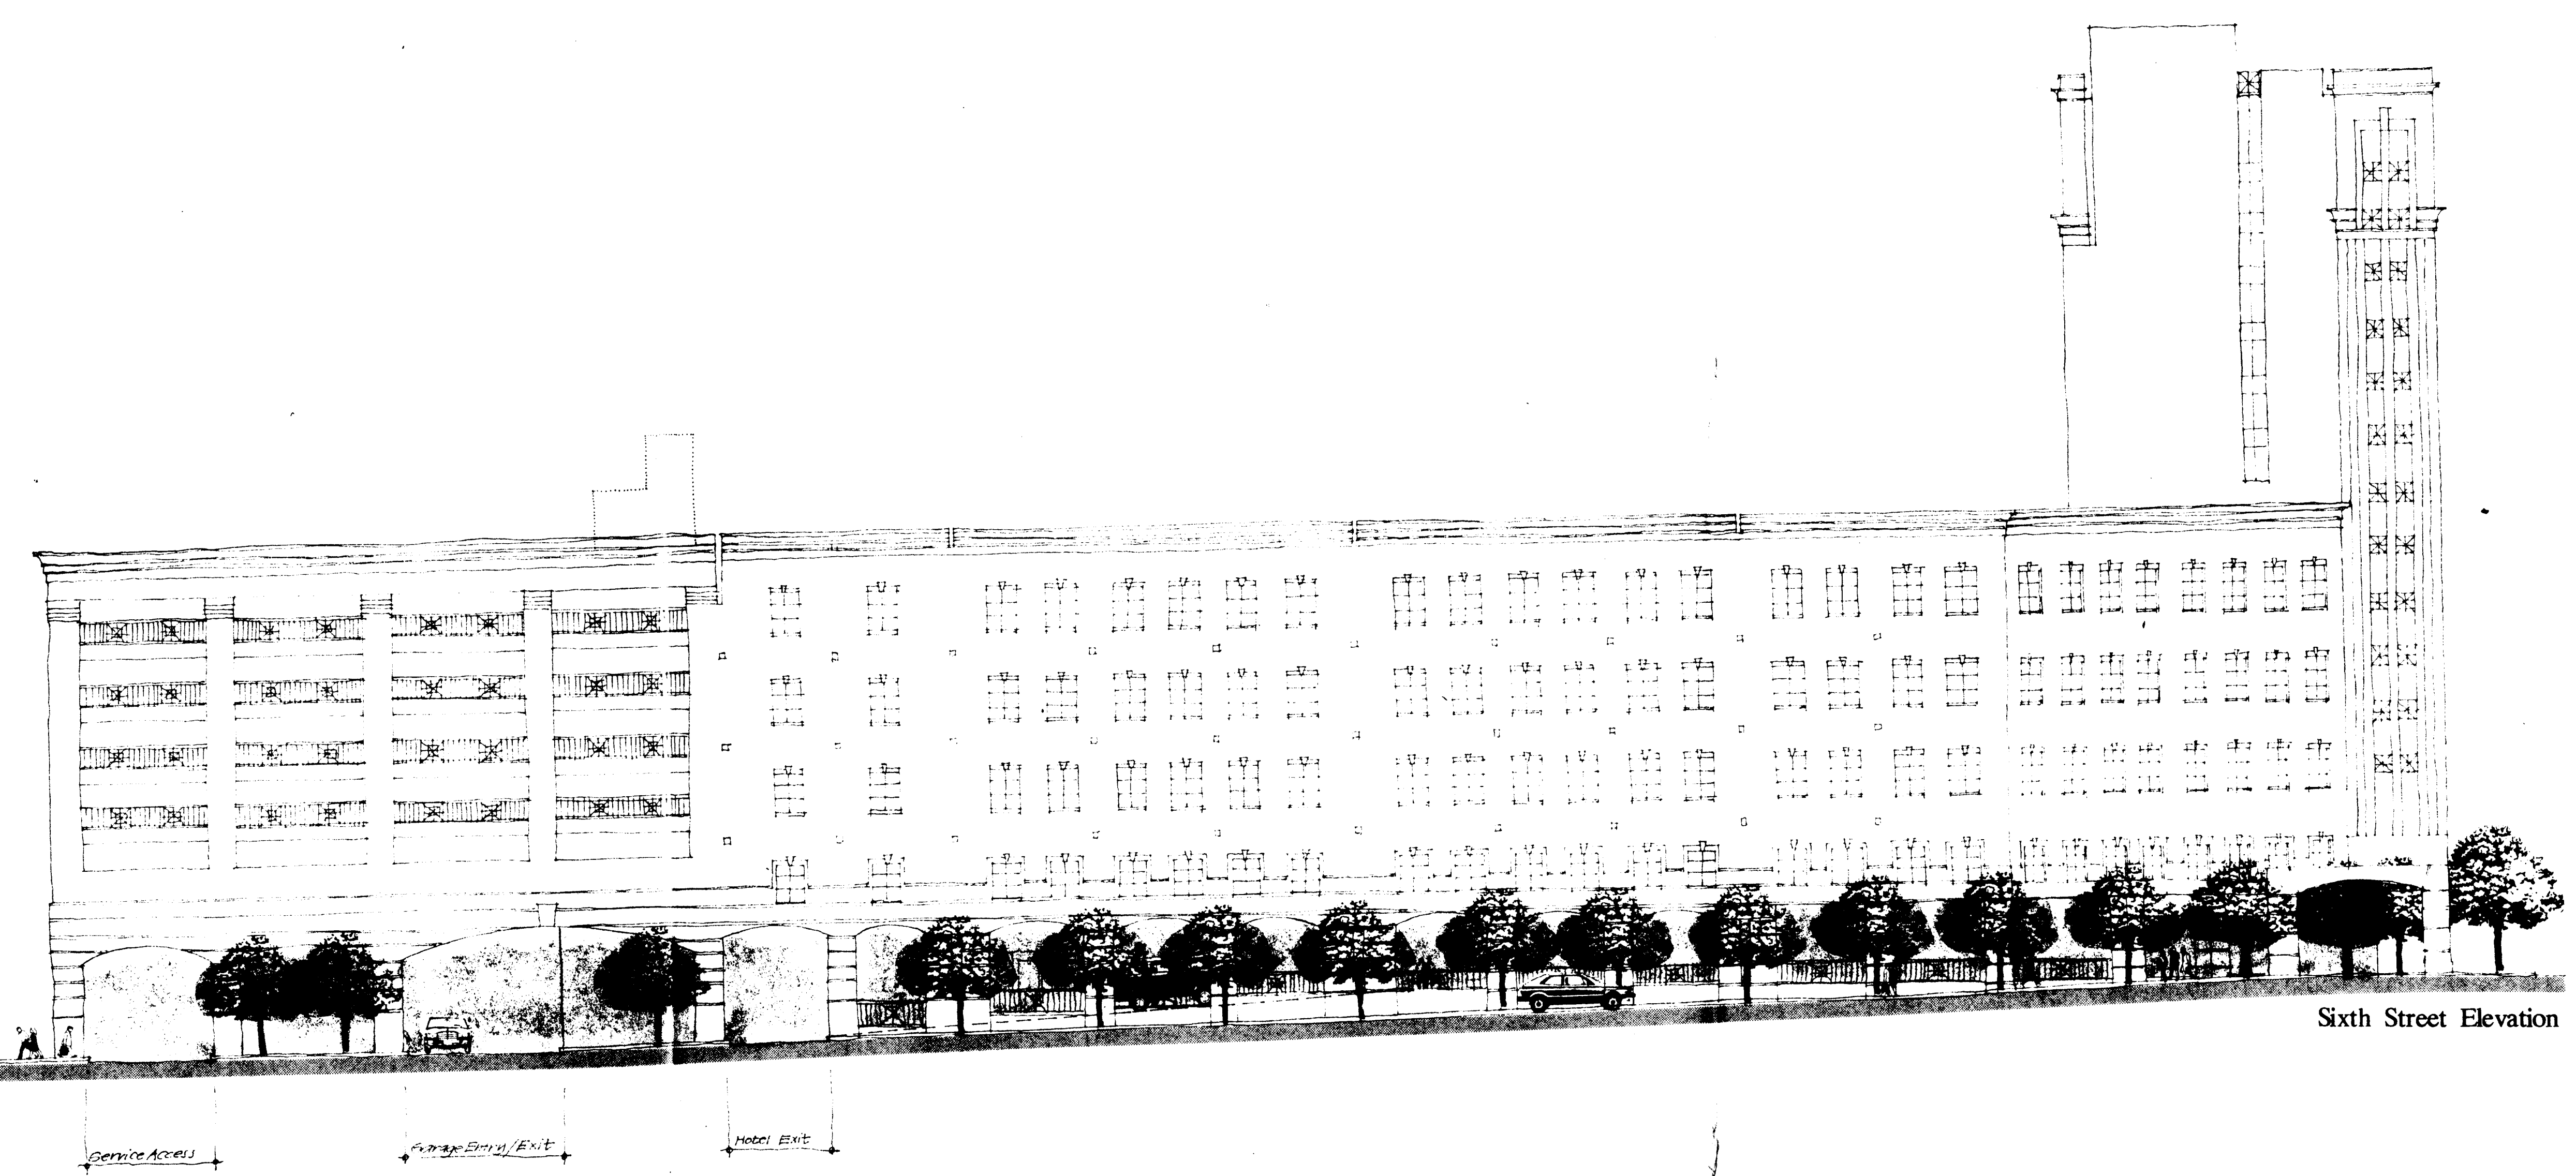

Sixth Street Elevation

CHARLOTTE APPAREL CENTER DAYS INN
 Crosland-Erwin-Associates
 125 S. Tryon Street, Charlotte, NC 28202 Phone: 704-333-0272

14 September 1987

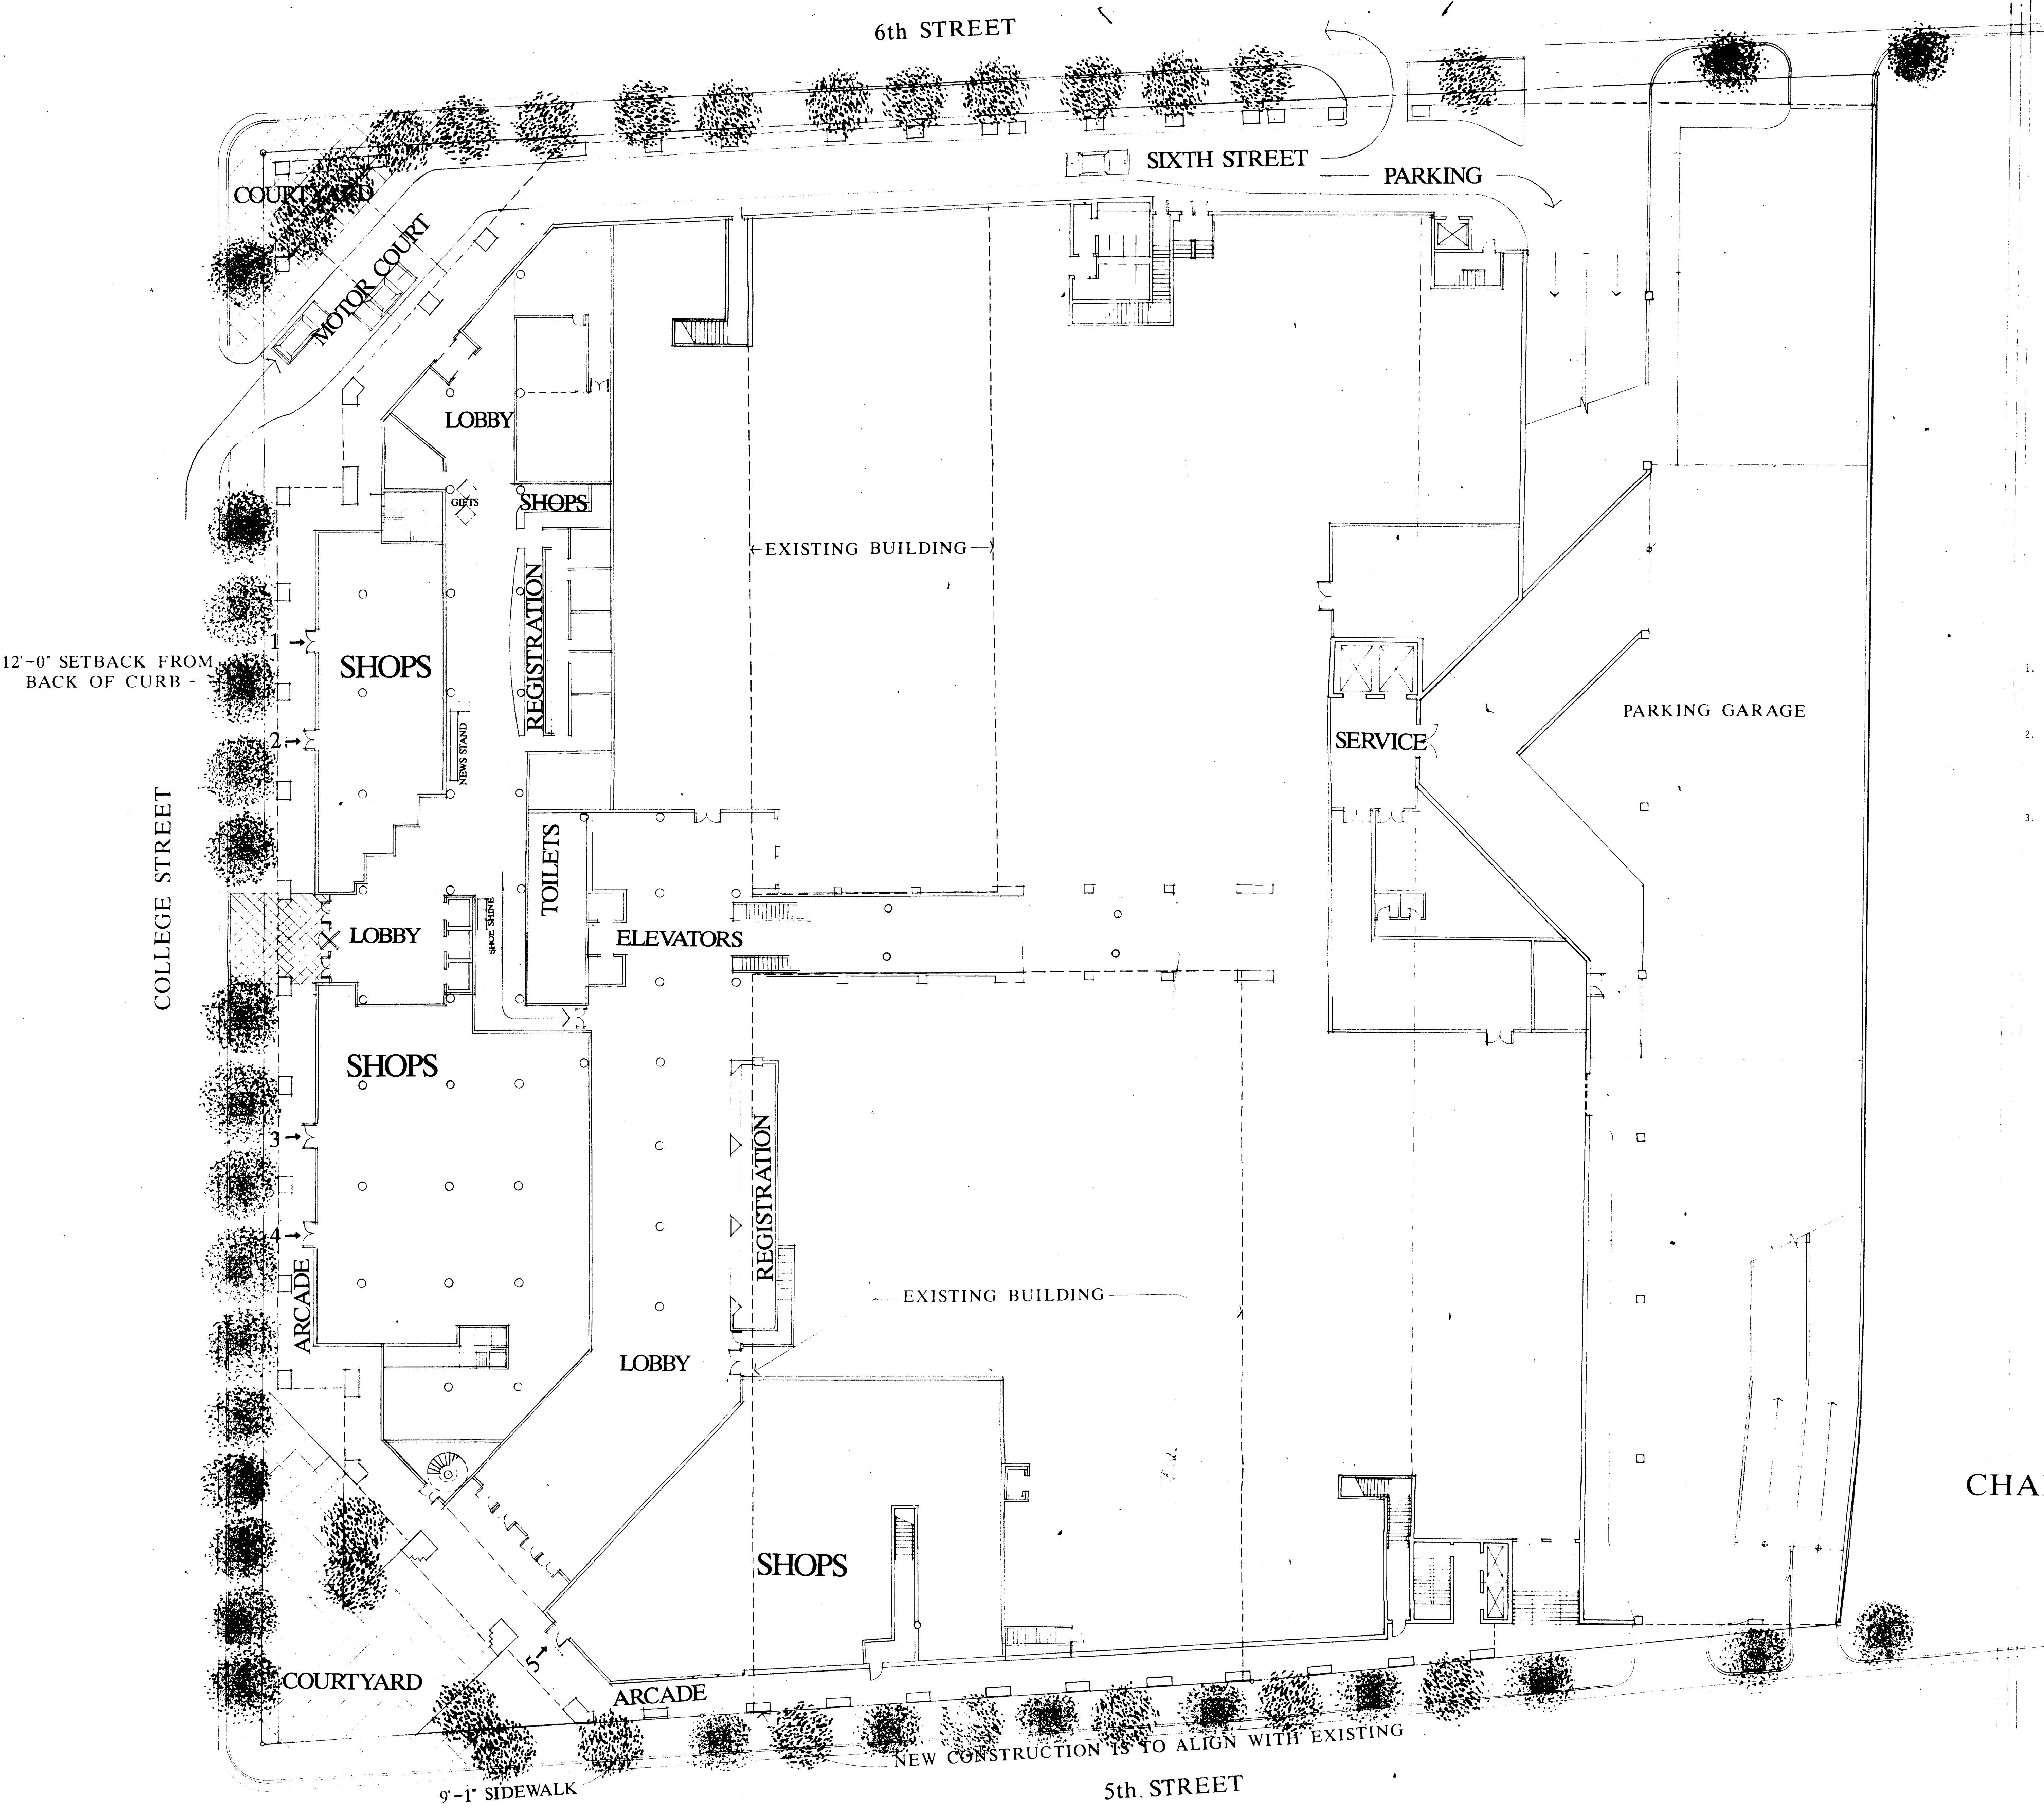

1. Corner Plaques at Intersections with College, 5th and 6th Streets are to be coordinated with City of Charlotte Planning Commission requirements.
2. Arcade drive walking design onto 6th Street shall be as per City of Charlotte D.D.T., safety equipment and signage recommendations. Also the 6th Street facade elements at sidewalk level shall be per D.D.T. and Planning Commission guidelines.
3. Plaza level retail percentages shall be based on not less than five (5) separate entrances to individual tenant spaces.

PLAZA LEVEL PLAN

CHARLOTTE APPAREL CENTER

DAYS INN
 Crosland-Erwin-Associates
 125 S. Tryon Street, Charlotte, NC 28202 Phone: 704-333-0272

0 5 25 50
 1 10
 SCALE 1/16"=1'-0"
 REVISED 8/3/87
 P.E. ODELL, P.L.L.C.