


THIS IS TO CERTIFY THAT ON THE 13th DAY OF NOV 1978, I SURVEYED THE PROPERTY SHOWN ON THIS PLAT, AND THAT THE PROPERTY LINES, WALLS AND BUILDINGS ARE AS SHOWN HEREON; THAT THE BUILDINGS LOCATED ON SAID LOT DO NOT ENCROACH OR PROJECT ON ADJACENT STREETS OR PROPERTY; AND THAT NO ADJACENT BUILDINGS OR WALLS ENCROACH OR PROJECT ON SAID PREMISES.

SIGNED Will R. Moore

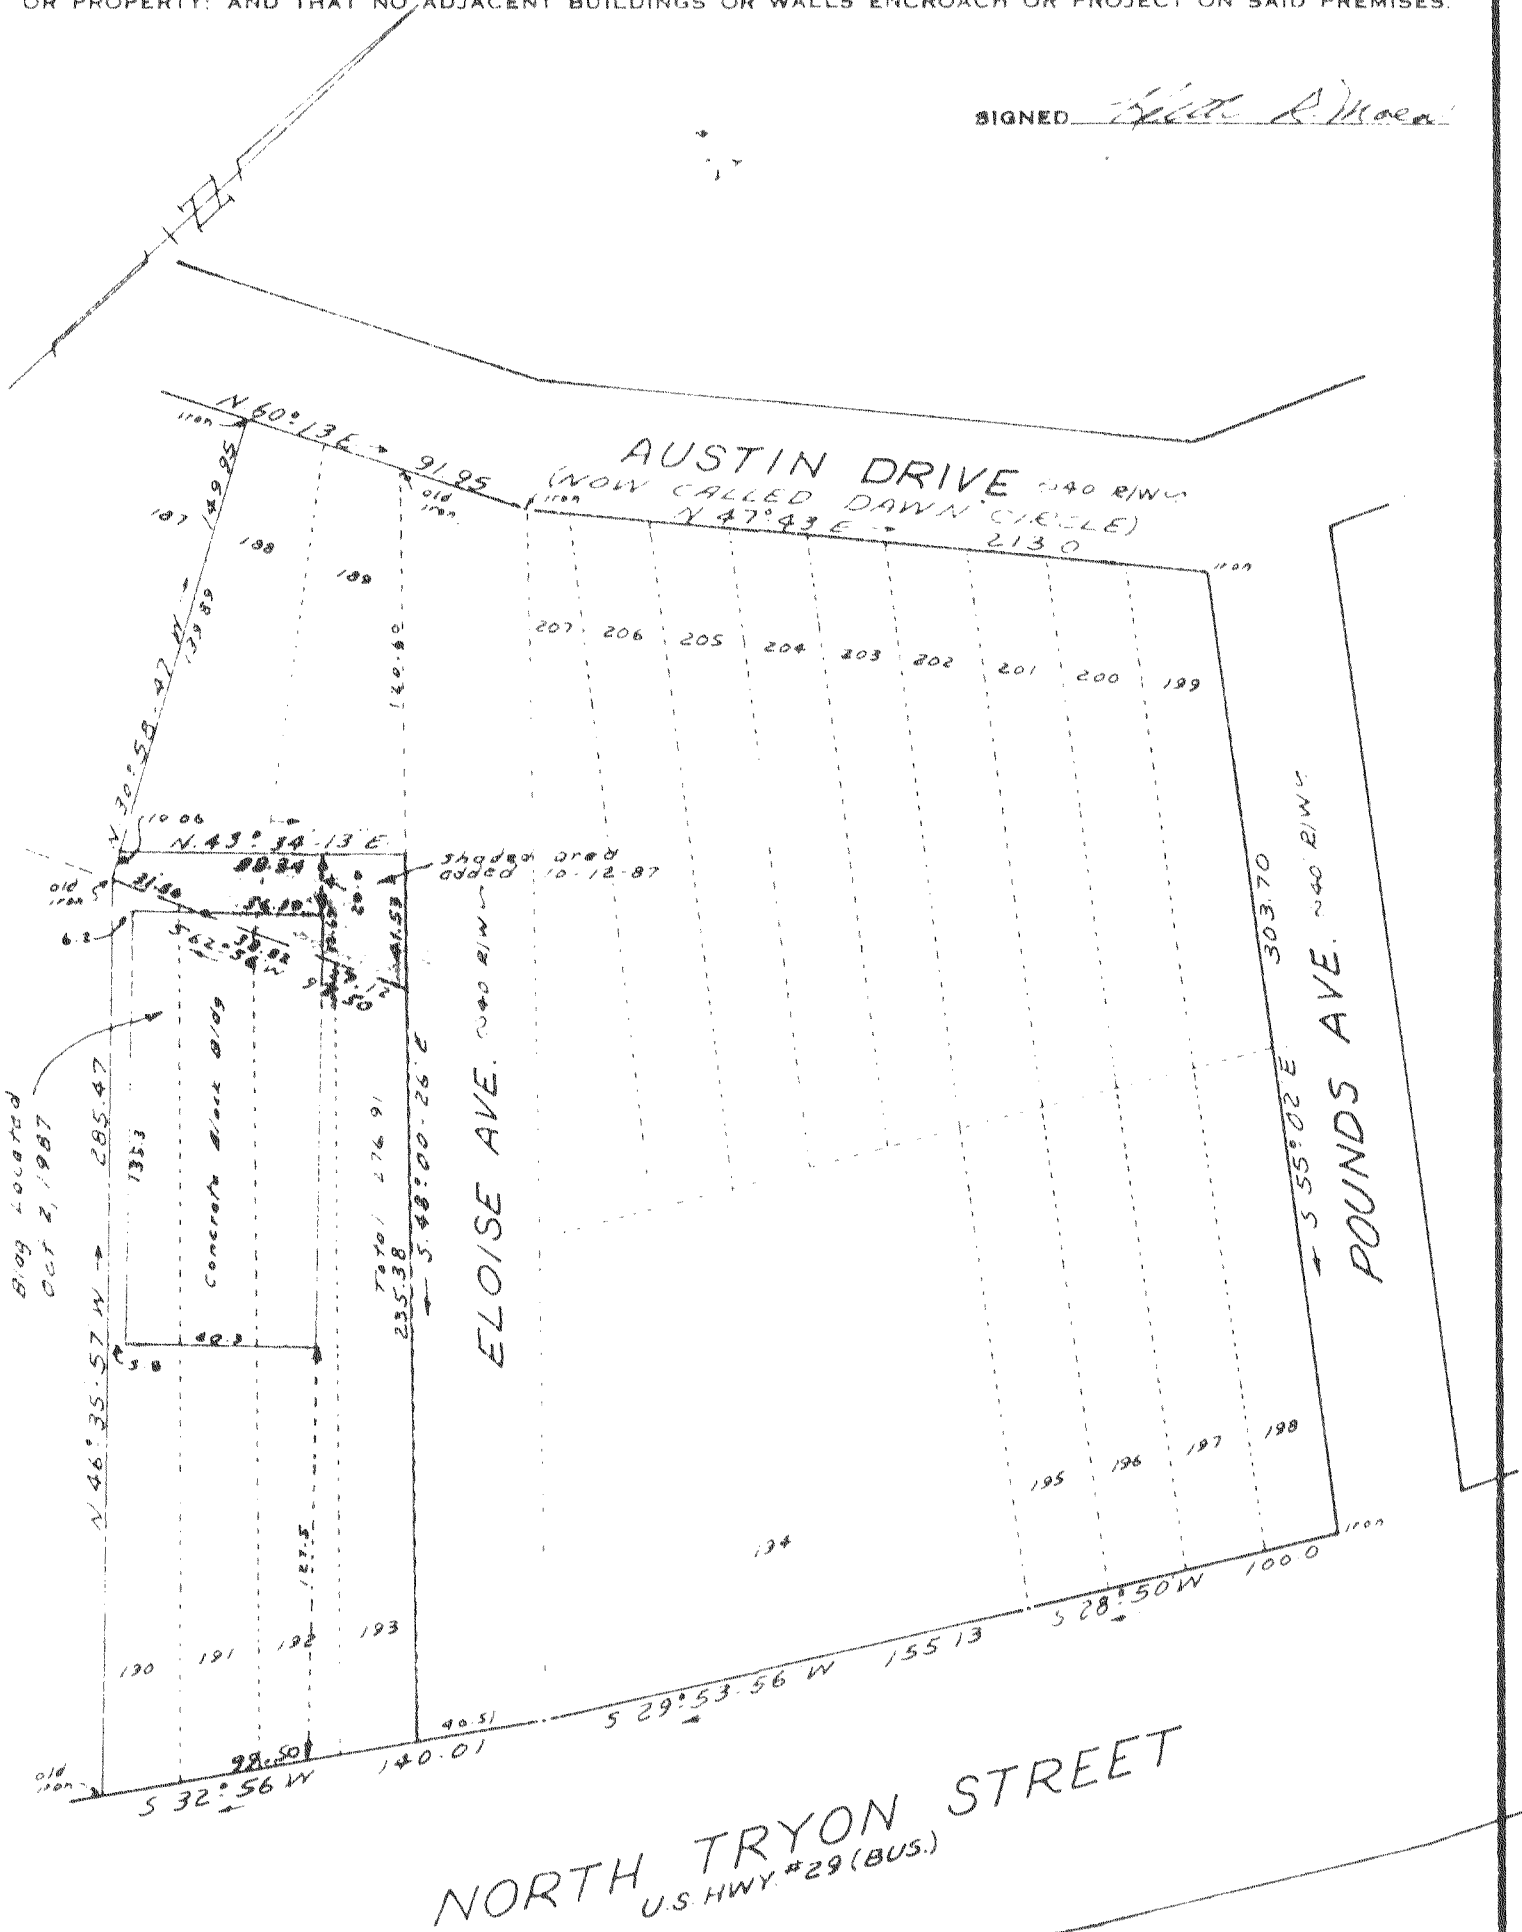

NORTH TRYON STREET
U.S. HWY. #29 (BUS.)

PHYSICAL SURVEY
OF
LOTS 188-207 (INCLUSIVE), AUSTIN PARK
CHARLOTTE, N. C.
PROPERTY OF
CHARLOTTE MOBILE HOME SALES, INC.

SCALE 1" = 60' DEED RECORDED _____ MAP RECORDED M.B.S. P. 315
MECKLENBURG COUNTY