




* 0 0 B R E A K 0 0 *

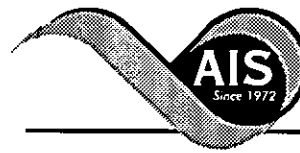

**ADVANCED
IMAGING
SYSTEMS**

www.aisimc.com

An Information
Management Company

City of Charlotte – Planning Dept. Scanning Rezoning Files

Petition # _____

Document type:

- Applications
- Correspondence
- Department Comments
- Land Use Consistency
 - Mail Info
 - Mapping
 - Other
- Site Plans




* 0 0 B R E A K 0 0 *

PETITIONER Charlotte-Mecklenburg Planning Commission

PETITION NO. 88-40 HEARING DATE May 16, 1988

ZONING CLASSIFICATION, EXISTING I-3 REQUESTED U-MUD

LOCATION Approximately 8.286 acres bounded by W. Stonewall St. on the north,
S. Church St. on the east, John Belk Freeway on the south and *S. Mint St.*
on the west.

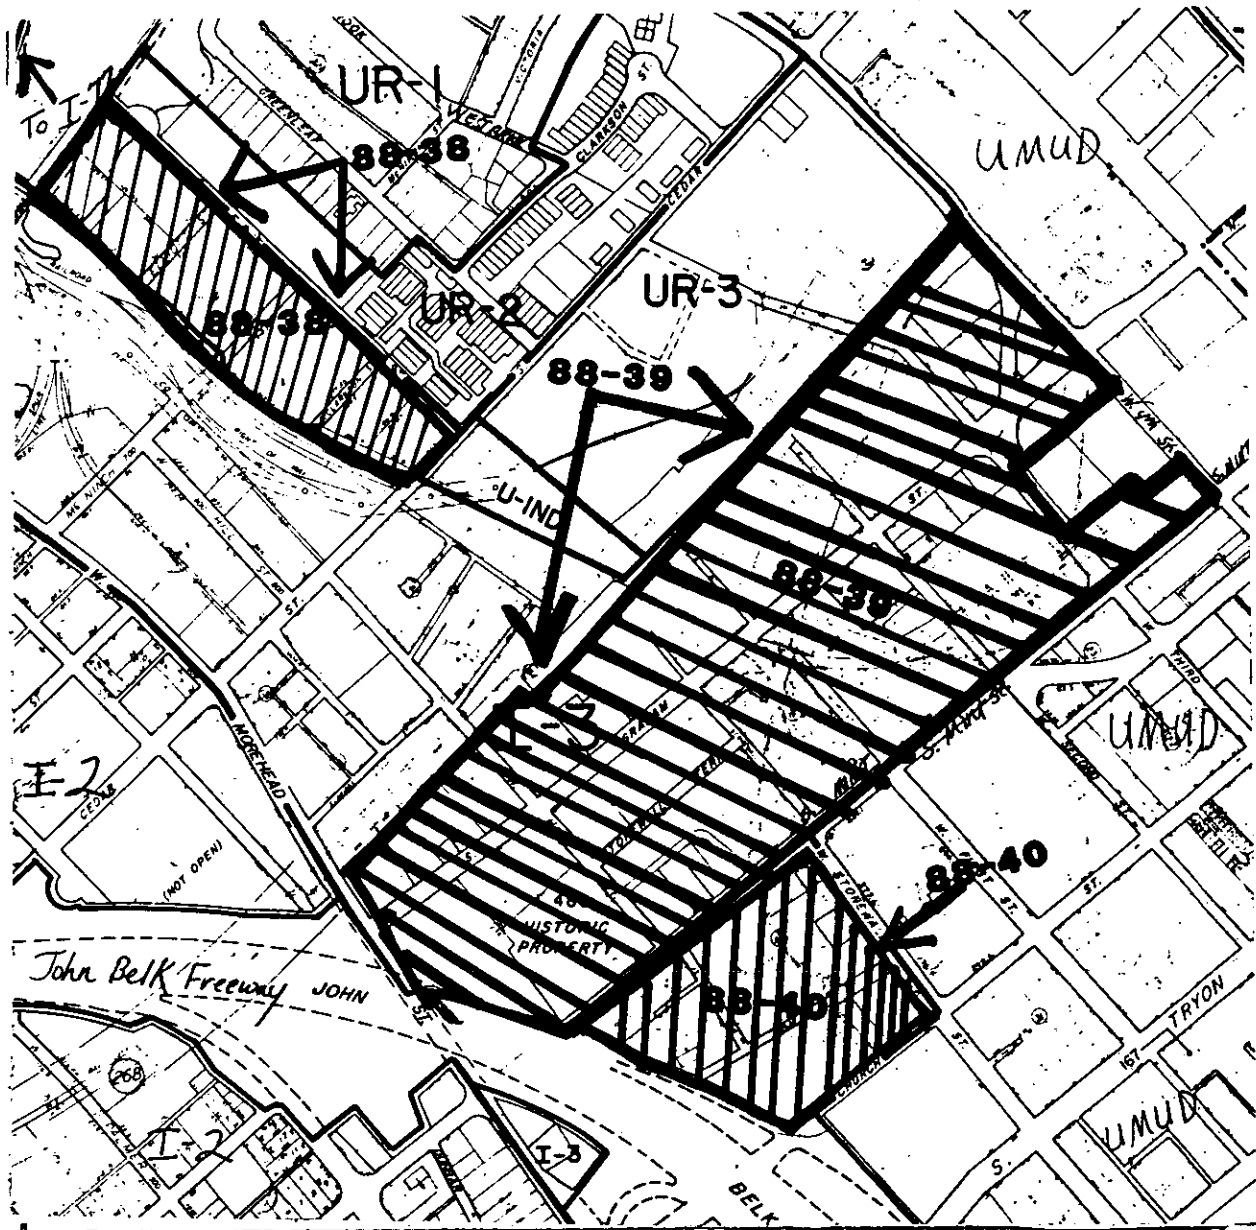

ZONING MAP NO. 102

SCALE 1" = ~~100'~~ *Reduced*

PROPERTY PROPOSED FOR CHANGE

