




* 0 0 B R E A K 0 0 *

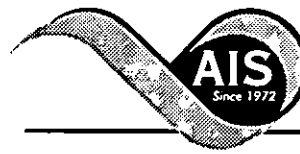

**ADVANCED
IMAGING
SYSTEMS**

An Information
Management Company

www.aisimc.com

City of Charlotte – Planning Dept. Scanning Rezoning Files


Petition # _____

Document type:

- Applications
- Correspondence
- Department Comments
- Land Use Consistency
 - Mail Info
 - Mapping
 - Other
- Site Plans



* 0 0 B R E A K 0 0 *

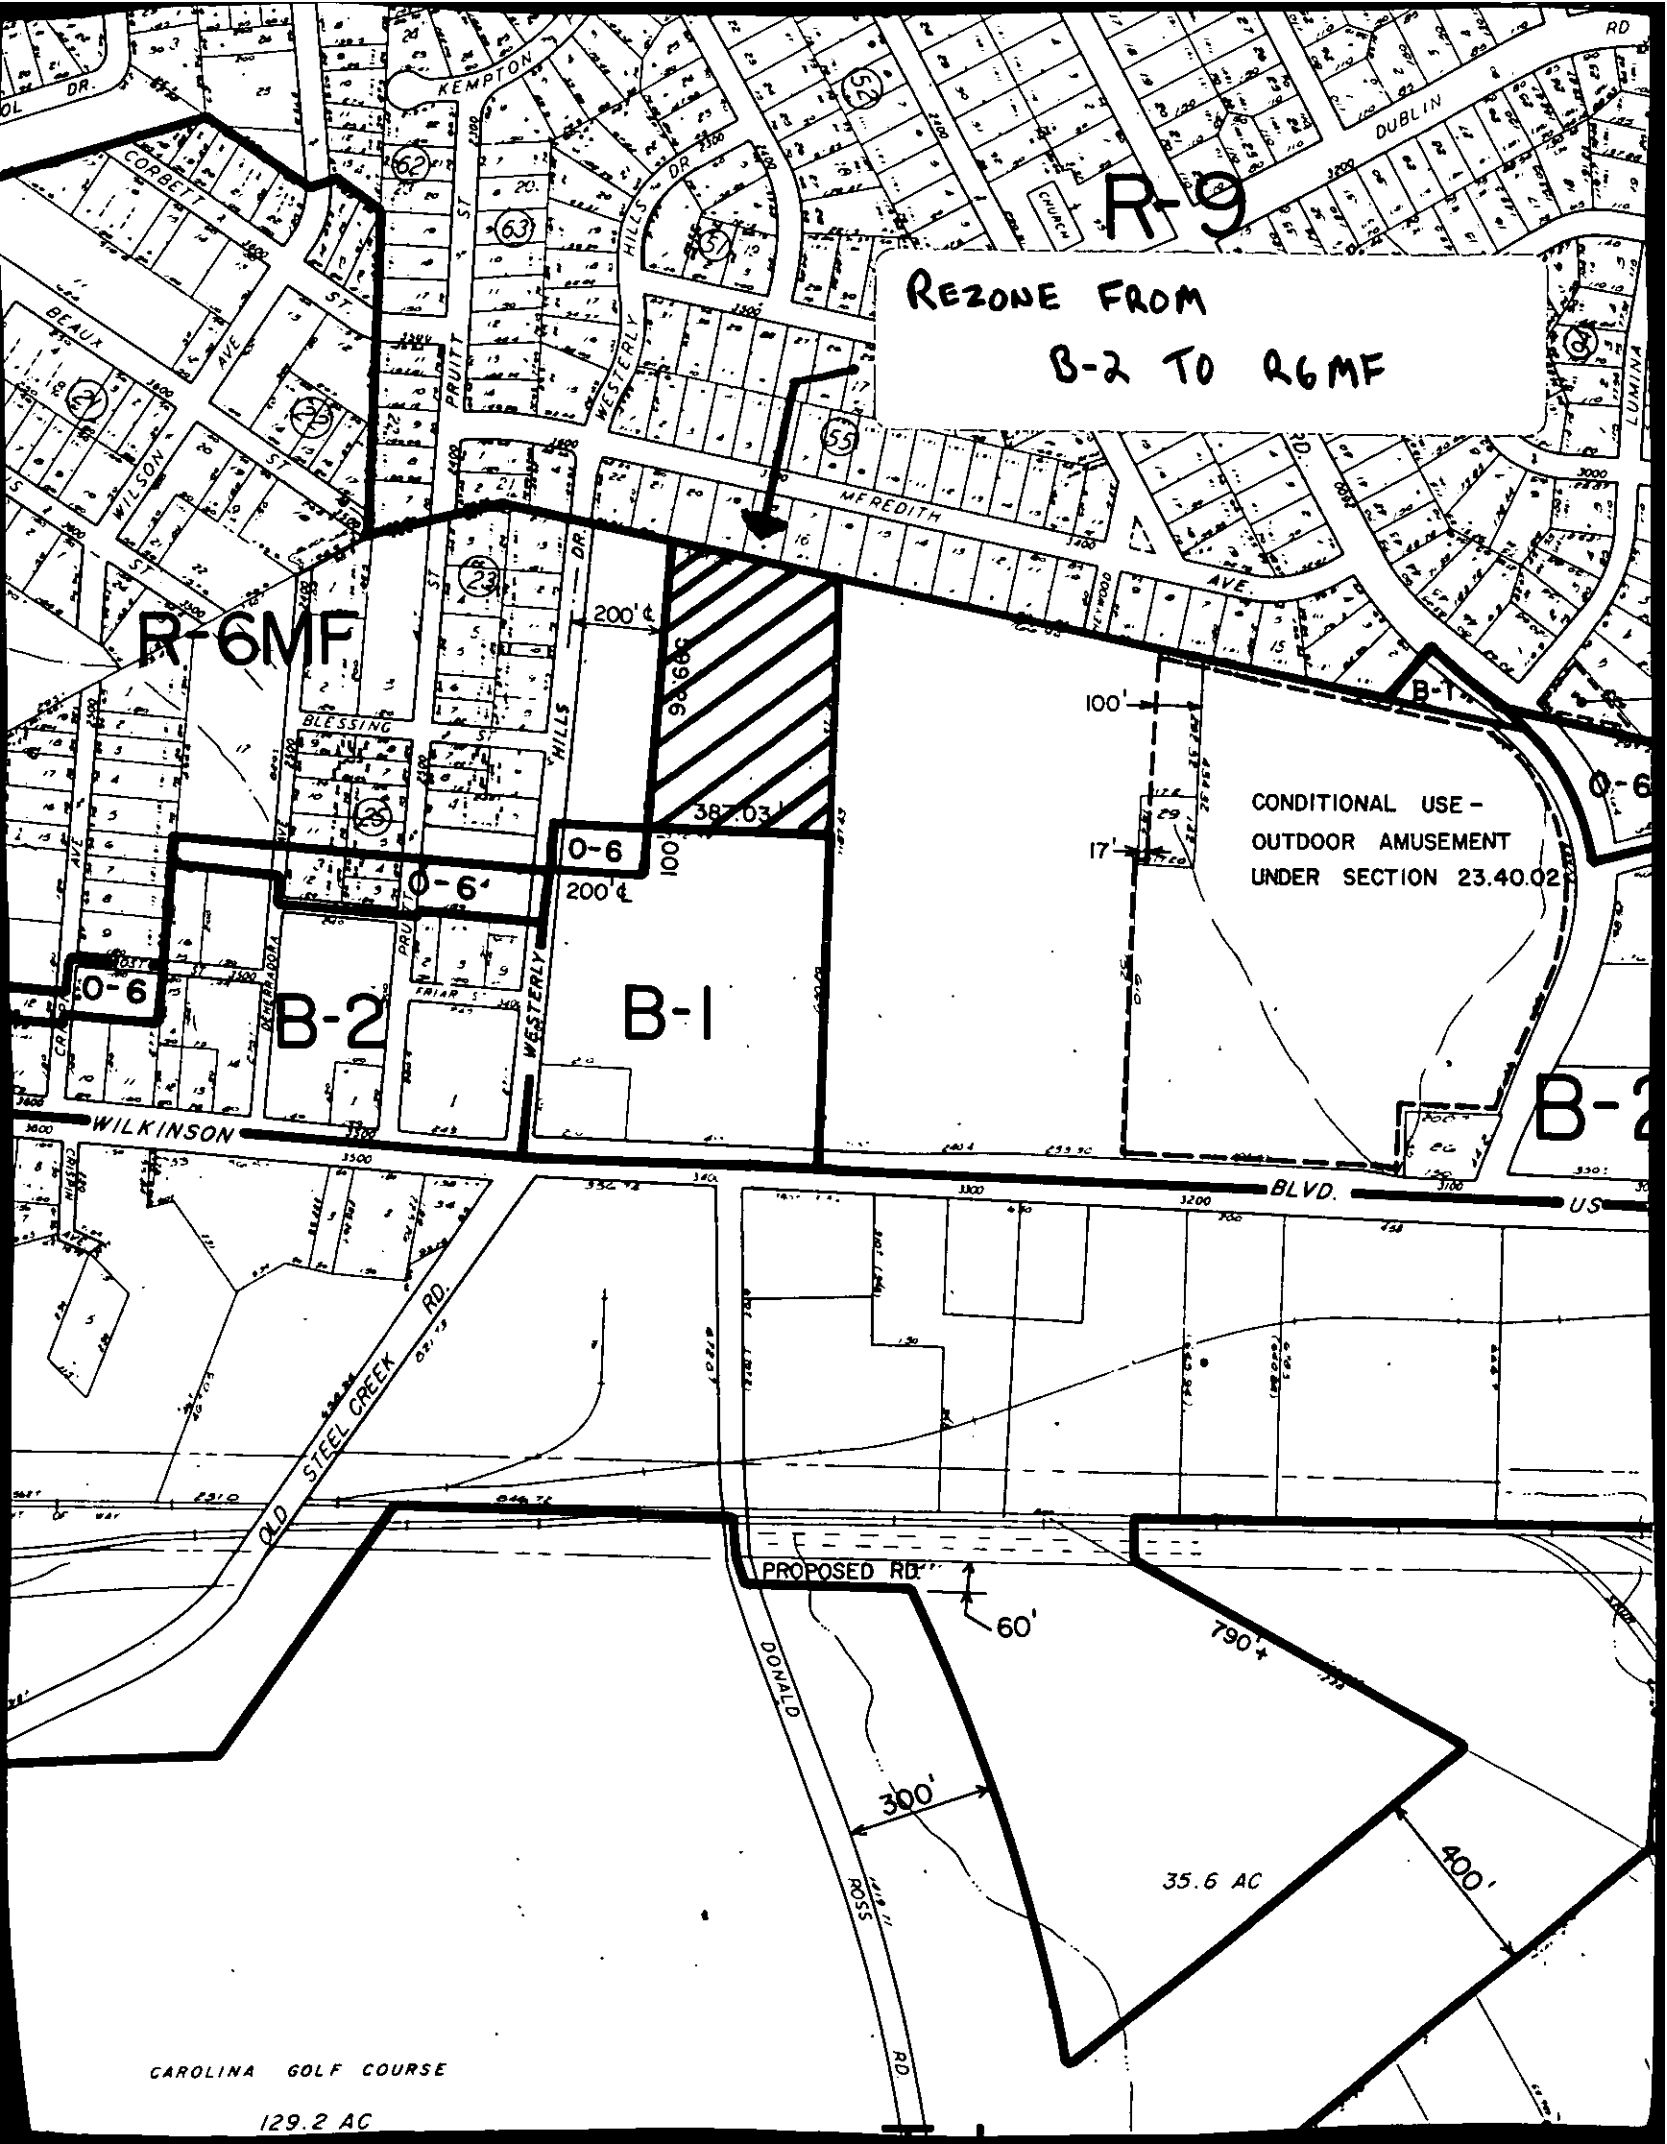

REZONE FROM
B-2 TO R6MF

R-6MF

R-9

O-6

B-2

O-6

B-1

B-1

B-2

CONDITIONAL USE -
OUTDOOR AMUSEMENT
UNDER SECTION 23.40.02

CAROLINA GOLF COURSE

129.2 AC

35.6 AC

PROPOSED RD

OLD STEEL CREEK RD

DONALD ROSS RD

BLVD.

US

200'

387.03'

200'

100'

17'

60'

300'

790'

400'

KEMPTON

DUBLIN

CORBETT

BEAUX

WILSON

FRUIT

HILLS

WESTERLY

MEREDITH

AVE

BLESSING

WILKINSON

OLD STEEL CREEK RD

PROPOSED RD

DONALD ROSS RD

BLVD.

US