



\* 0 0 B R E A K 0 0 \*



**ADVANCED  
IMAGING  
SYSTEMS**

An Information  
Management Company

www.aisimc.com

# City of Charlotte – Planning Dept. Scanning Rezoning Files

Petition # \_\_\_\_\_

## Document type:

- Applications
- Correspondence
- Department Comments
- Land Use Consistency
  - Mail Info
  - Mapping
  - Other
- Site Plans




\* 0 0 B R E A K 0 0 \*

PETITIONER W. S. Abernathy & Nancy A. Starrette

PETITION NO. 88-85 HEARING DATE October 17, 1988

ZONING CLASSIFICATION, EXISTING B-2, R-12MF, R-9 REQUESTED B-2(CD), R-12MF(CD)  
& R-9(CD)

LOCATION Approximately 88 acres located on North Tryon Street opposite the  
Eastway Drive Intersection.

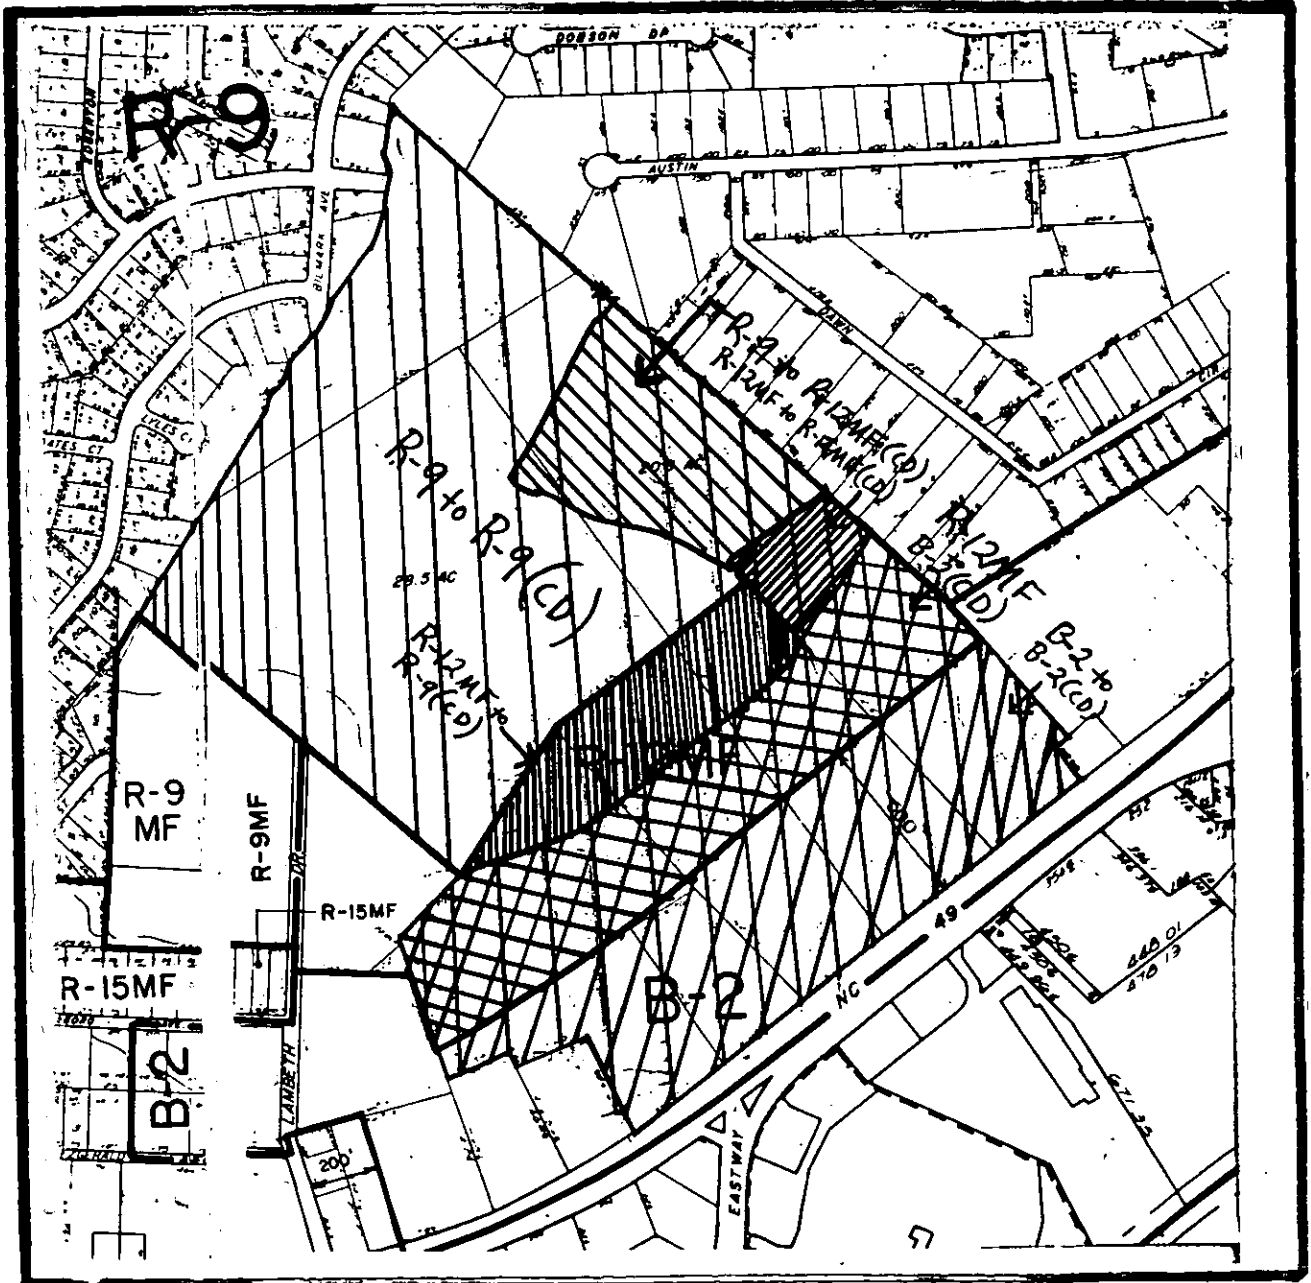

ZONING MAP NO. 77,78

SCALE 1" = 400' *Reduced*

PROPERTY PROPOSED FOR CHANGE

