



\* 0 0 B R E A K 0 0 \*



**ADVANCED  
IMAGING  
SYSTEMS**

www.aisimc.com

An Information  
Management Company

# City of Charlotte – Planning Dept. Scanning Rezoning Files

Petition # \_\_\_\_\_

## Document type:

- Applications
- Correspondence
- Department Comments
- Land Use Consistency
  - Mail Info
  - Mapping
  - Other
- Site Plans




\* 0 0 B R E A K 0 0 \*

PETITIONER Kindercare Learning Centers

PETITION NO. 88-94 HEARING DATE December 19, 1988

ZONING CLASSIFICATION, EXISTING R-15 REQUESTED R-12MF(CD)

LOCATION Approximately 1.39 acres located on the northerly side of Sardis Road, west of Timber Lane.

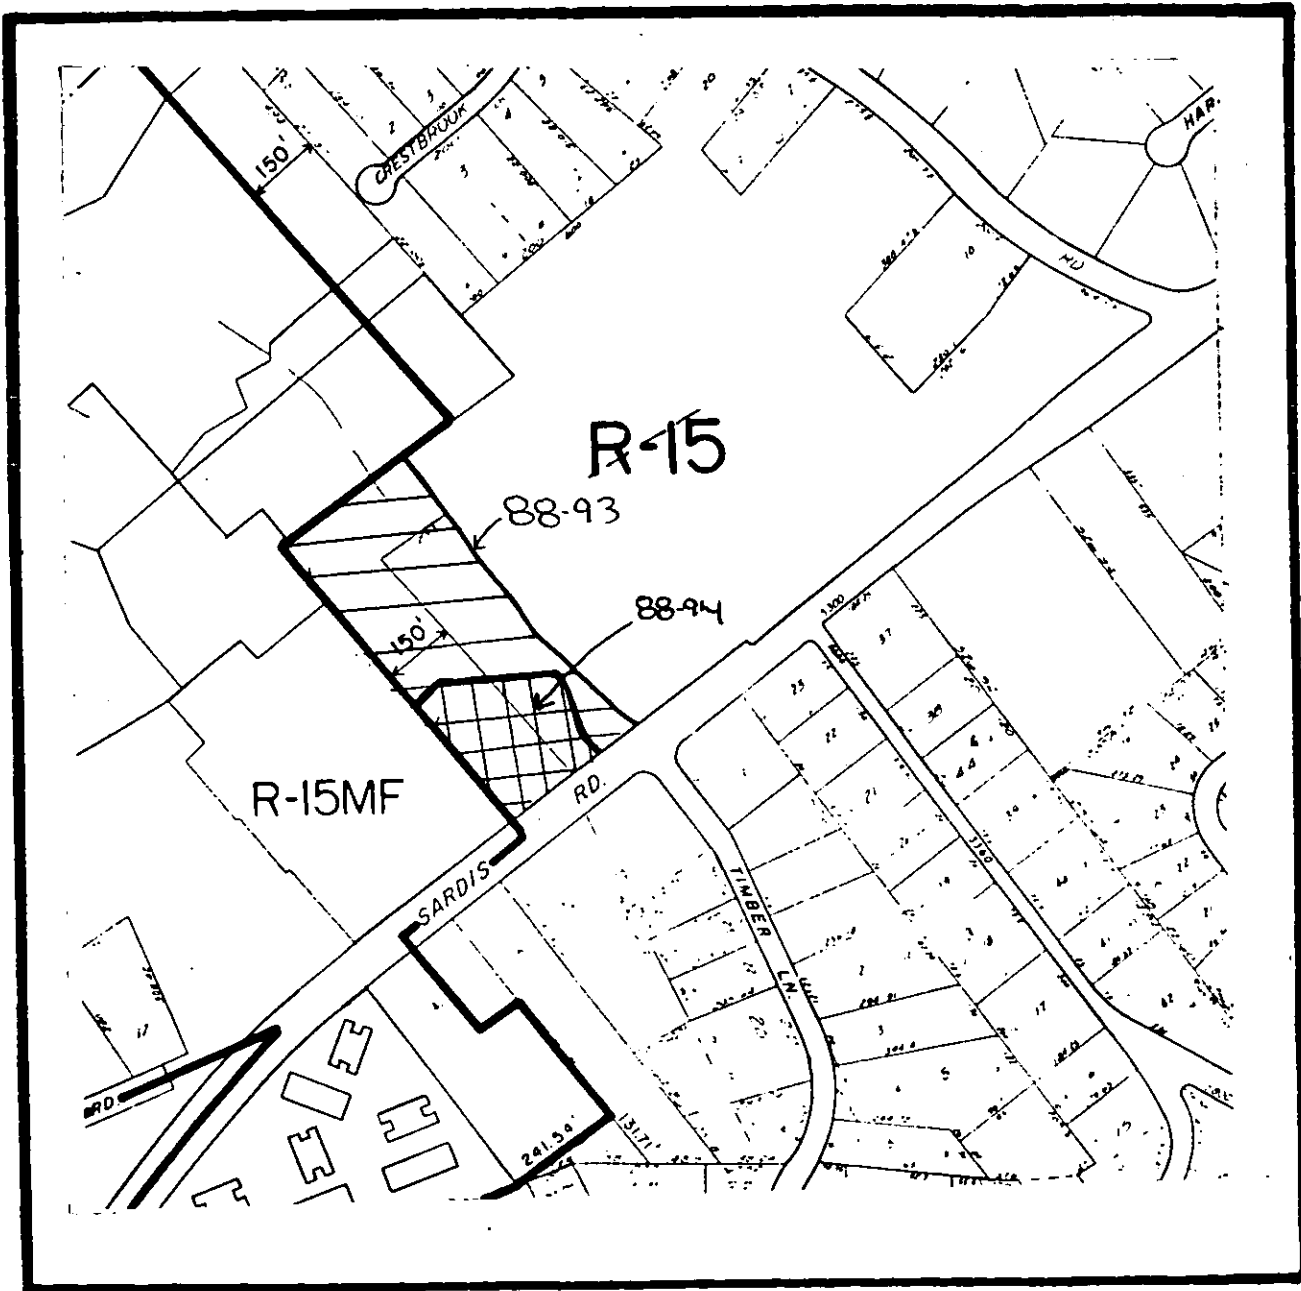

ZONING MAP NO. 136

SCALE 1" = 400'

PROPERTY PROPOSED FOR CHANGE

