

ROBERT M. PHILLIPS
TAX PARCEL # 139-092-09
PAGE 137
CARTER LUMBER NORTH CAROLINA
28118

BLAIR ROAD

DECELERATION LANE

SCALE: 1"=45'
NOVEMBER 1988
DRAFTSMAN
SITE PLAN FOR REZONING DATE APRIL 1988
BOUNDARY SURVEY INFORMATION TAKEN FROM TAX LINE MAP
BOOK 137 PAGE 15 MECKLENBURG COUNTY NORTH CAROLINA

GENERAL NOTES

MECKLENBURG COUNTY ENGINEERING
TAKEN FROM THE GRAPHIC MAP
MAP PREPARED 10-78

JACK WILLIAMS
11203 BLAIR RD.
CHARLOTTE, N.C. 28227
TAX PARCEL # 171-151-14

WILLIAM A. LOWE
11207 BLAIR RD.
CHARLOTTE NORTH CAROLINA
28212
TAX PARCEL # 137-151-11


LOT II
SOLID WOOD SCREENING TYPE FENCE

EXISTING TREE LINE
TO REMAIN

SOLID WOOD SCREENING TYPE FENCE
AND NATURAL SCREENING

EXISTING TREE LINE
TO REMAIN

LOT I
CARTER LUMBER OF THE SOUTH, INC.
TAX PARCEL # 137-151-13
TALLMADGE RD.
KENT CHURCH 4240

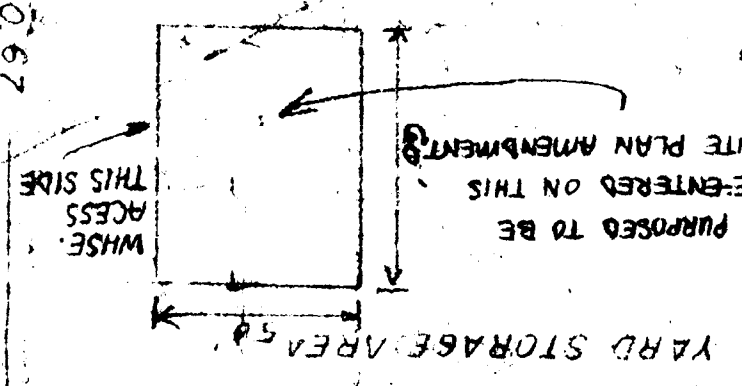

EXISTING AREA
9300 SQ. FT.

PROPOSED BUILDING
2160 SQ. FT.

NOTES:
1) SCREENING, PARKING, SIGNAGE TO MEET MECKLENBURG COUNTY ZONING ORDINANCE REQUIREMENTS
2) NO OUTDOOR ADVERTISING AS IN (BILLBOARDS) PERMITTED ON THIS PROPERTY

PROPOSED FOR
WOOLWORKING & EQUIPMENT SALES

PROJECT NAME:
WENDELLS WOODWORK INC.
DIVERSIFIED EQUIPMENT & SUPPLY
A DIVISION OF WENDELLS WOODWORK INC.

ZONING SITE PLAN AMENDMENT
1-2 CD FOR:

COMMUNITY DEVELOPMENT CORPORATION
C/O VINSON REALTY
221 SOUTH CHURCH ST
CHARLOTTE NORTH CAROLINA 28202
TAX PARCEL # 17351-03

89-21(c)

APPROVED BY COUNTY COMMISSION
DATE 7/10/89

89-21(c)
Wendell Long