



* 0 0 B R E A K 0 0 *



ADVANCED
IMAGING
SYSTEMS

www.aisimc.com

An Information
Management Company

City of Charlotte – Planning Dept. Scanning Rezoning Files

Petition # _____

Document type:


- Applications
- Correspondence
- Department Comments
- Land Use Consistency
 - Mail Info
 - Mapping
 - Other
- Site Plans



* 0 0 B R E A K 0 0 *

PETITIONER: Festo Corporation
 PETITION NO.: 90-43(c) HEARING DATE: October 8, 1990
 ZONING CLASSIFICATION, EXISTING I-1(CD) REQUESTED: I-1(CD) Site Plan
Amendment & BD

LOCATION: Approximately 10.796 acres located on the southeast corner of Paul Brown Boulevard (N.C. 160) and Steele Creek Road.

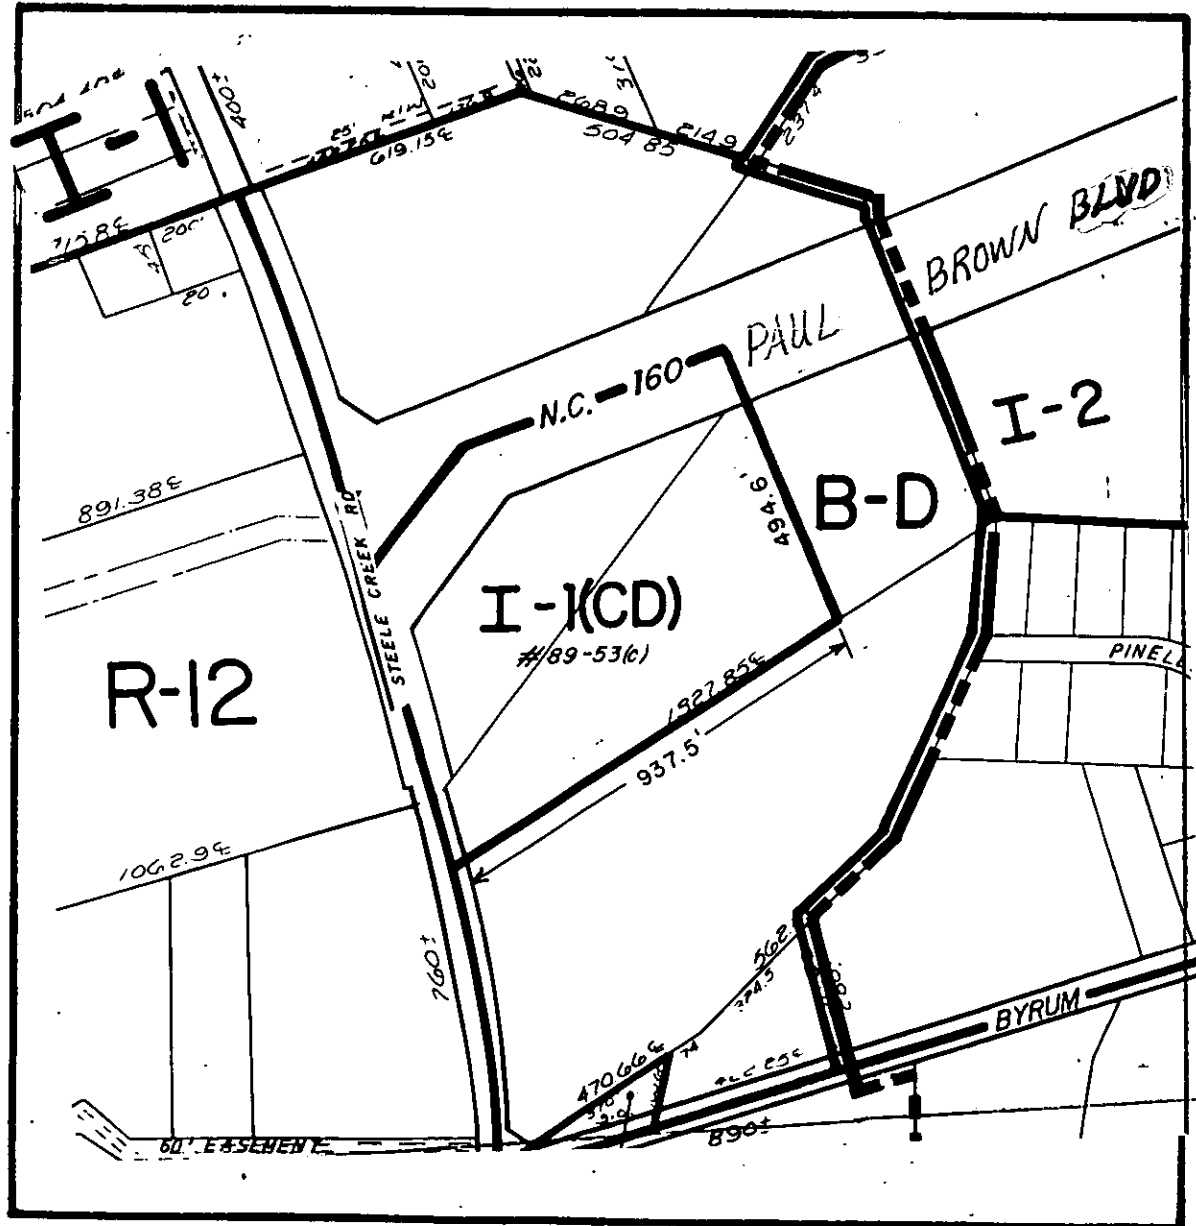

ZONING MAP NO(s).: 108 SCALE 1" = 400'
 PROPERTY PROPOSED FOR CHANGE

Faint, illegible text at the top of the page, possibly a header or introductory paragraph.

Second block of faint, illegible text in the upper middle section.

Third block of faint, illegible text in the middle section.

Fourth block of faint, illegible text in the lower middle section.

Fifth block of faint, illegible text at the bottom of the page, possibly a footer or concluding paragraph.