


# DEVELOPMENT DATA

SITE AREA TO BE REZONED 0.913 ACRES  
 EXISTING ZONING R-12  
 PROPOSED ZONING B-D (C-D)  
 PERMITTED USES OFFICE, WAREHOUSE, STORAGE  
 EXIST. BLDG. SQ. FT. 1346  
 PROPOSED BLDG. SQ. FT. 6,800

## NOTES

  7. Screening and parking shall be provided in accordance with the zoning ordinance.

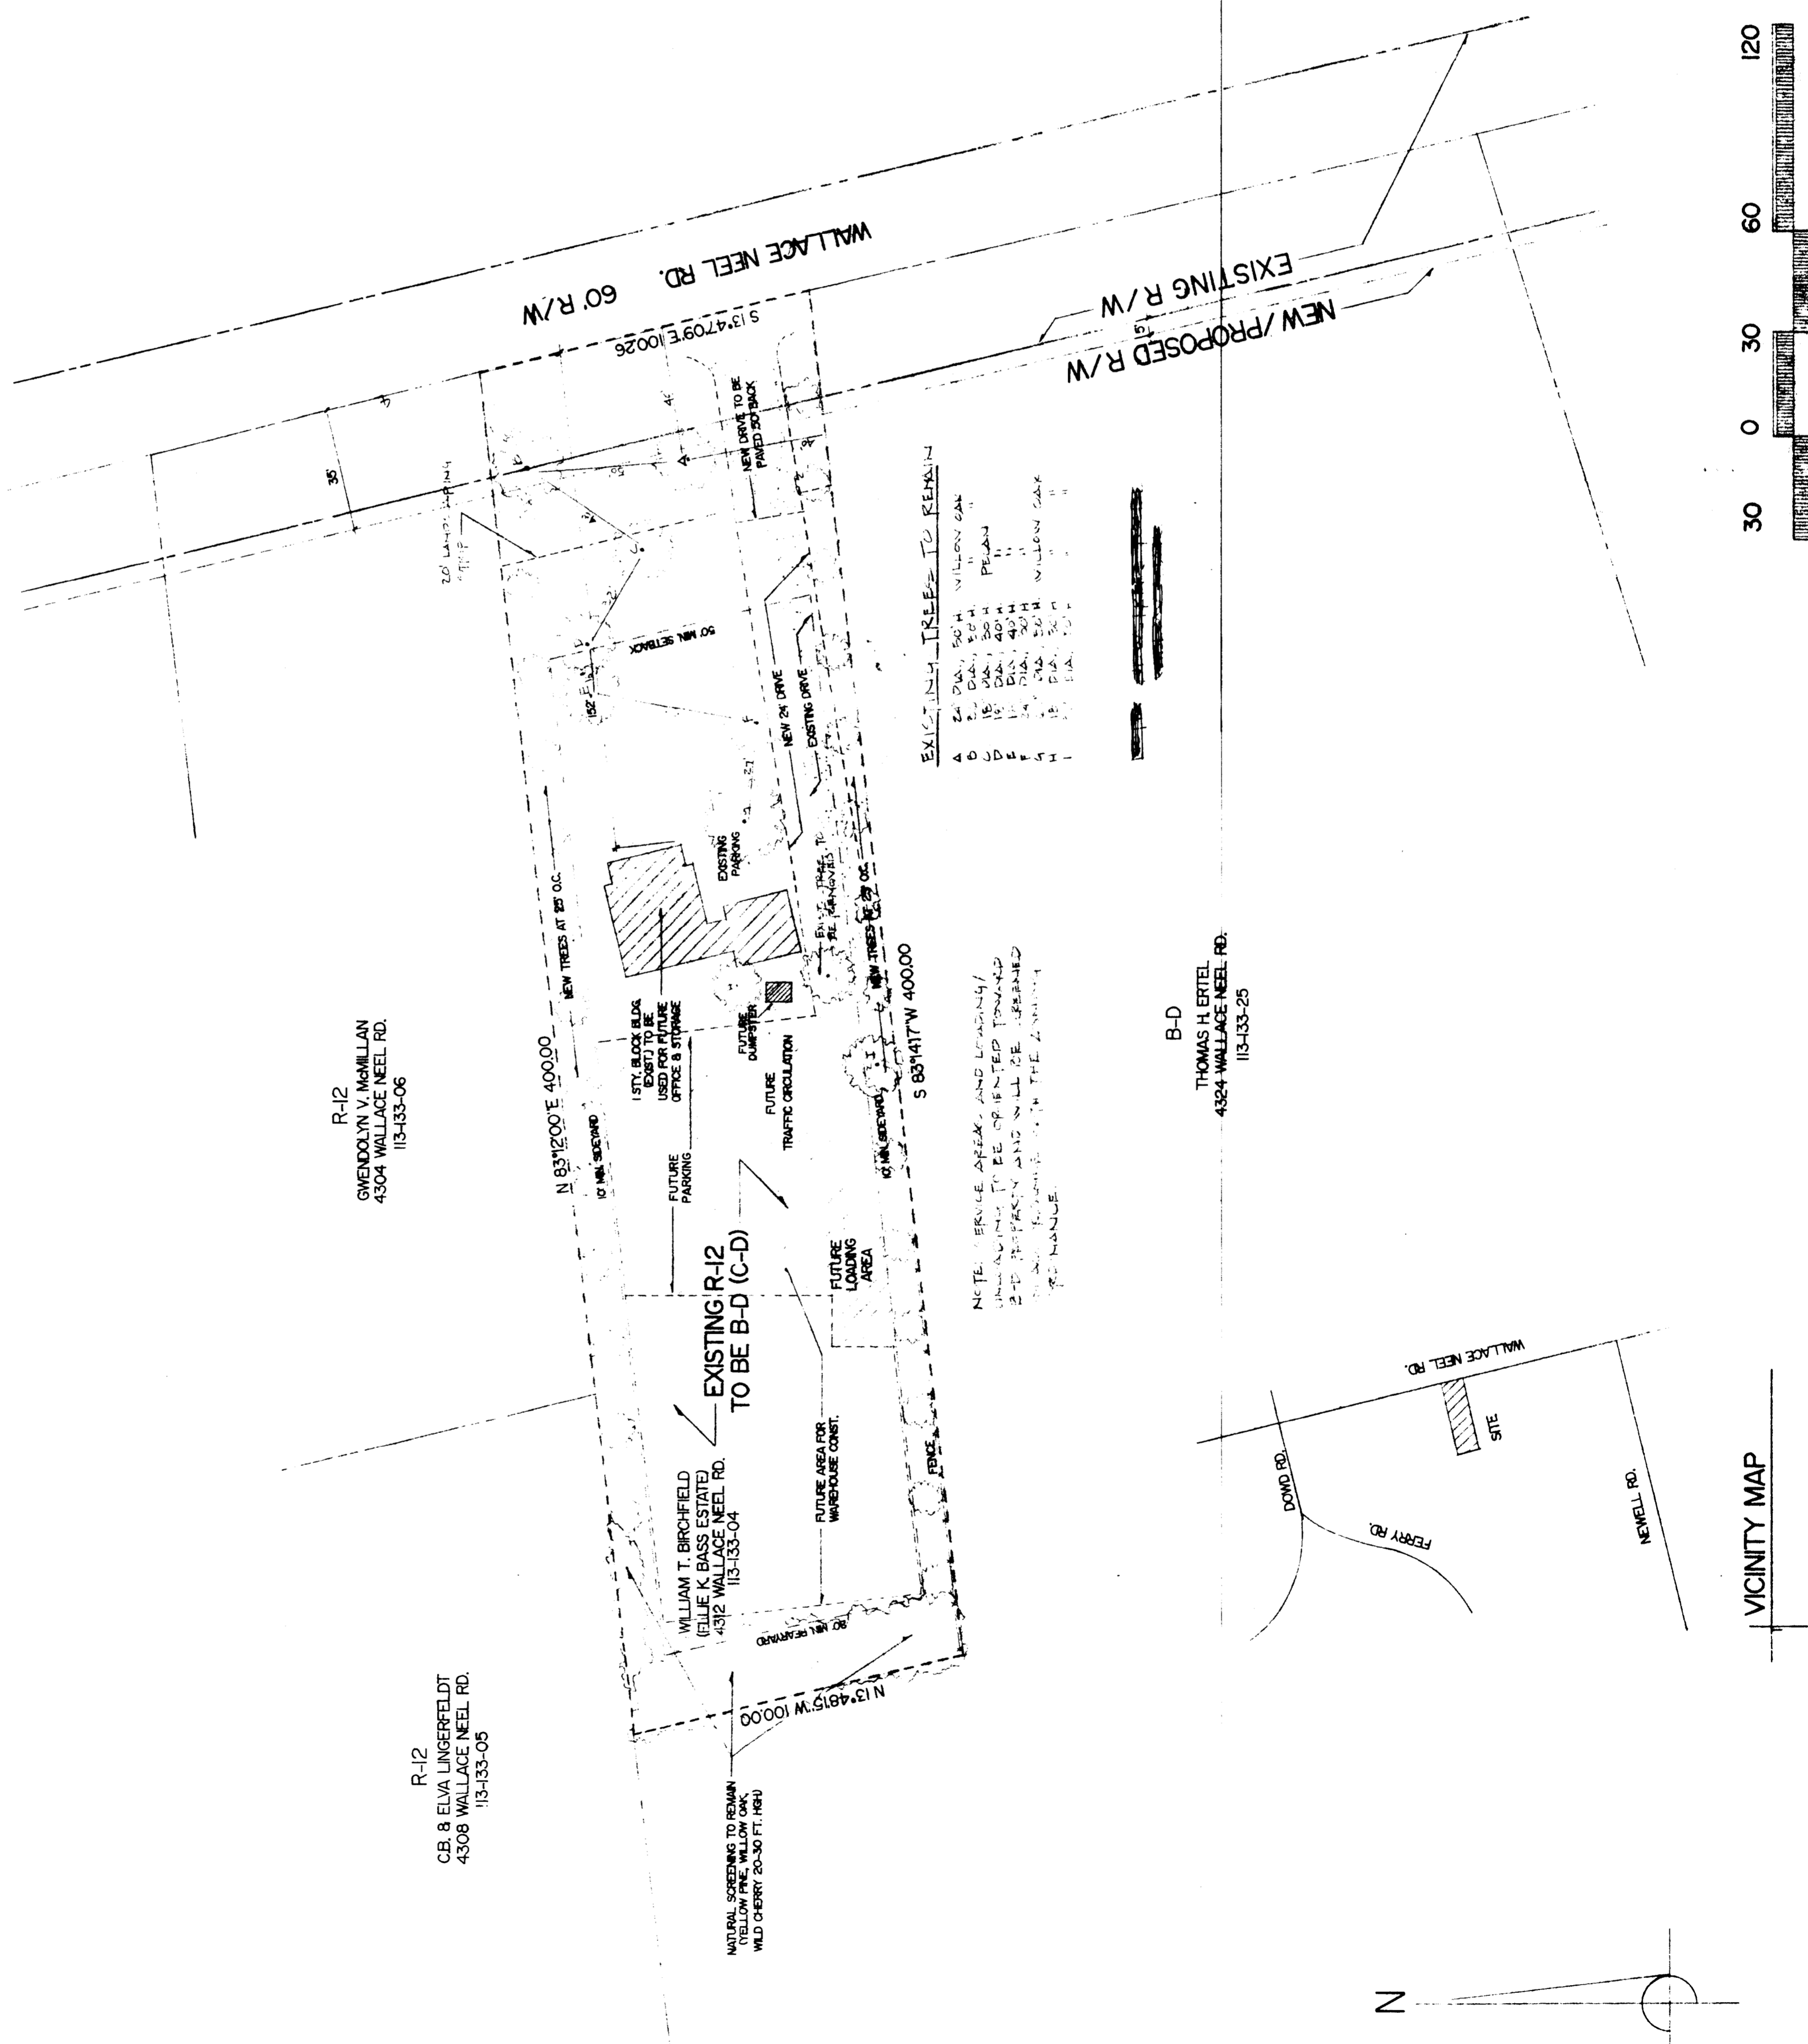

APPROVED BY COUNTY COMMISSION  
 DATE 11/18/91

REZONING PLAN 91-35C1	
DATE 11/18/91	APPROVED BY
APPROVED BY	DATE
TAX PARCEL NO. 113-133-04	REZONING PLAN NO. 91-35C1