
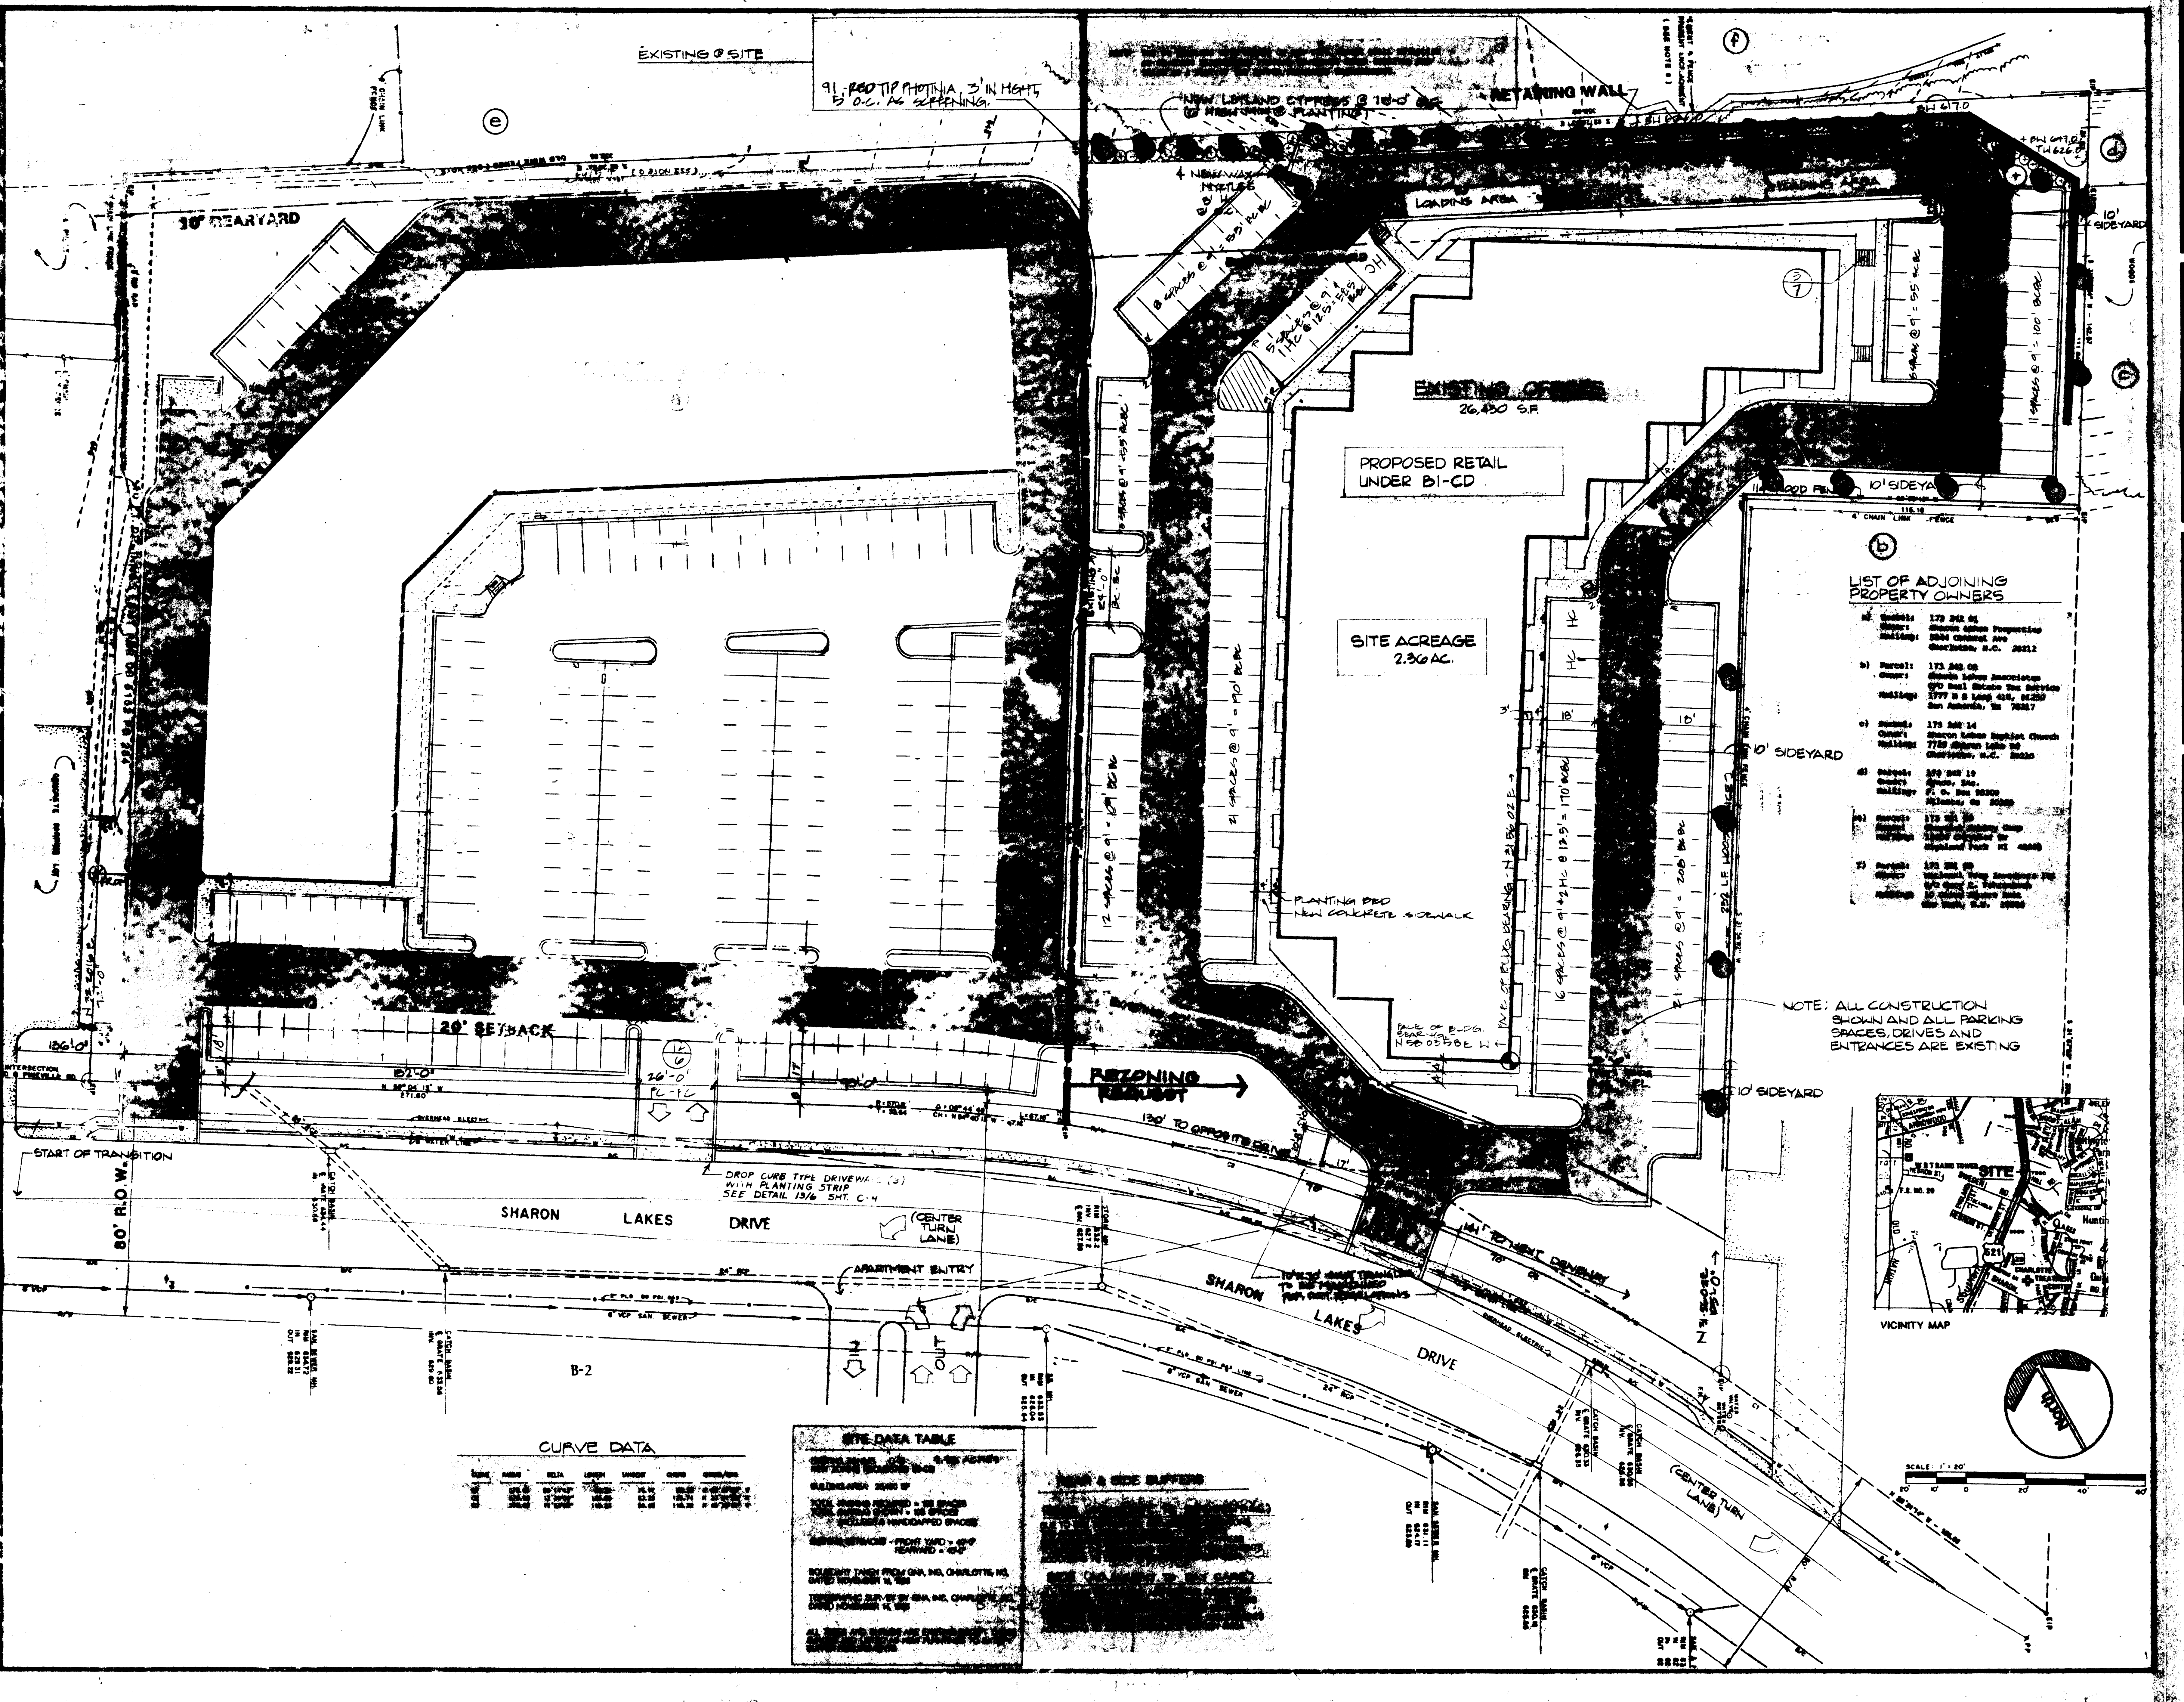




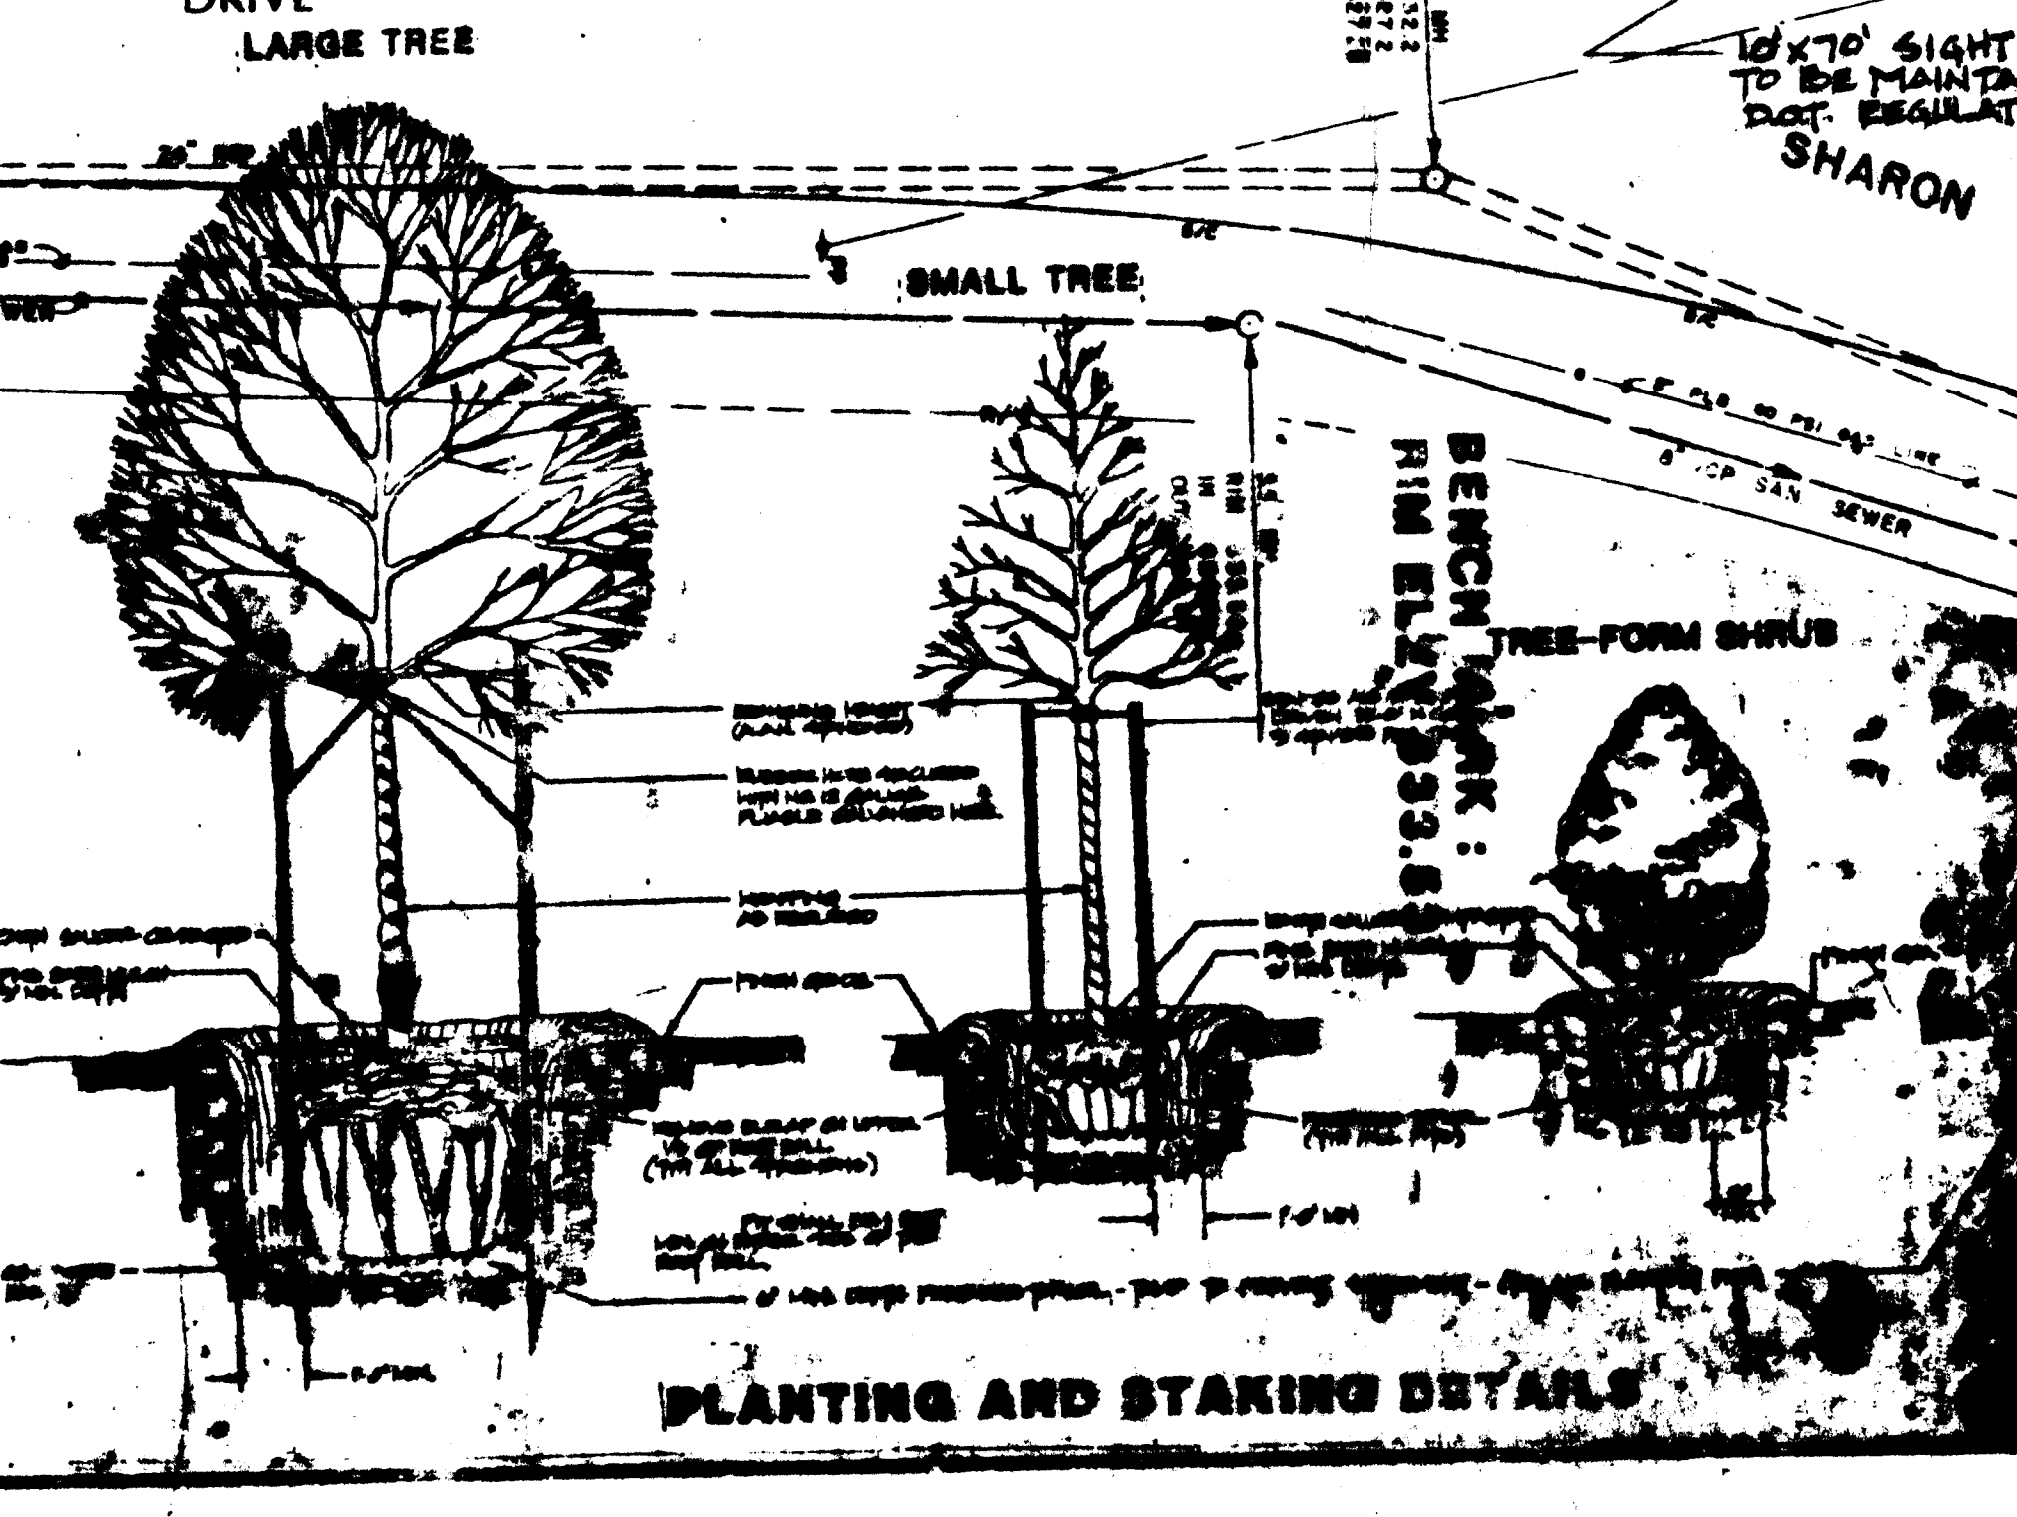

**CURVE DATA**


**SITE DATA TABLE**


