




|  |   |  |   |
|--|---|--|---|
| Project Manager<br>August 3, 1992<br>REVISOR<br>REVISED SEPTEMBER 21, 1992 FOR PUBLIC HEARING<br>REVISED OCTOBER 29, 1992<br>Date<br>July 30, 1992<br>Project Number | <b>J. Gary Morgan Associates</b><br>Landscape Architecture<br>Planning<br>1980 First Union Plaza<br>Charlotte, North Carolina 28282<br>704-374-1329 | <b>REZONING PLAN FOR PUBLIC HEARING - PETITION NO. 92-65</b><br><b>UNIVERSITY RESEARCH PARK</b><br>CHARLOTTE, NORTH CAROLINA | <b>ZONING</b><br>Sheet Number<br><b>Z-8</b><br>Of 2 Total 2 |
|--|---|--|---|

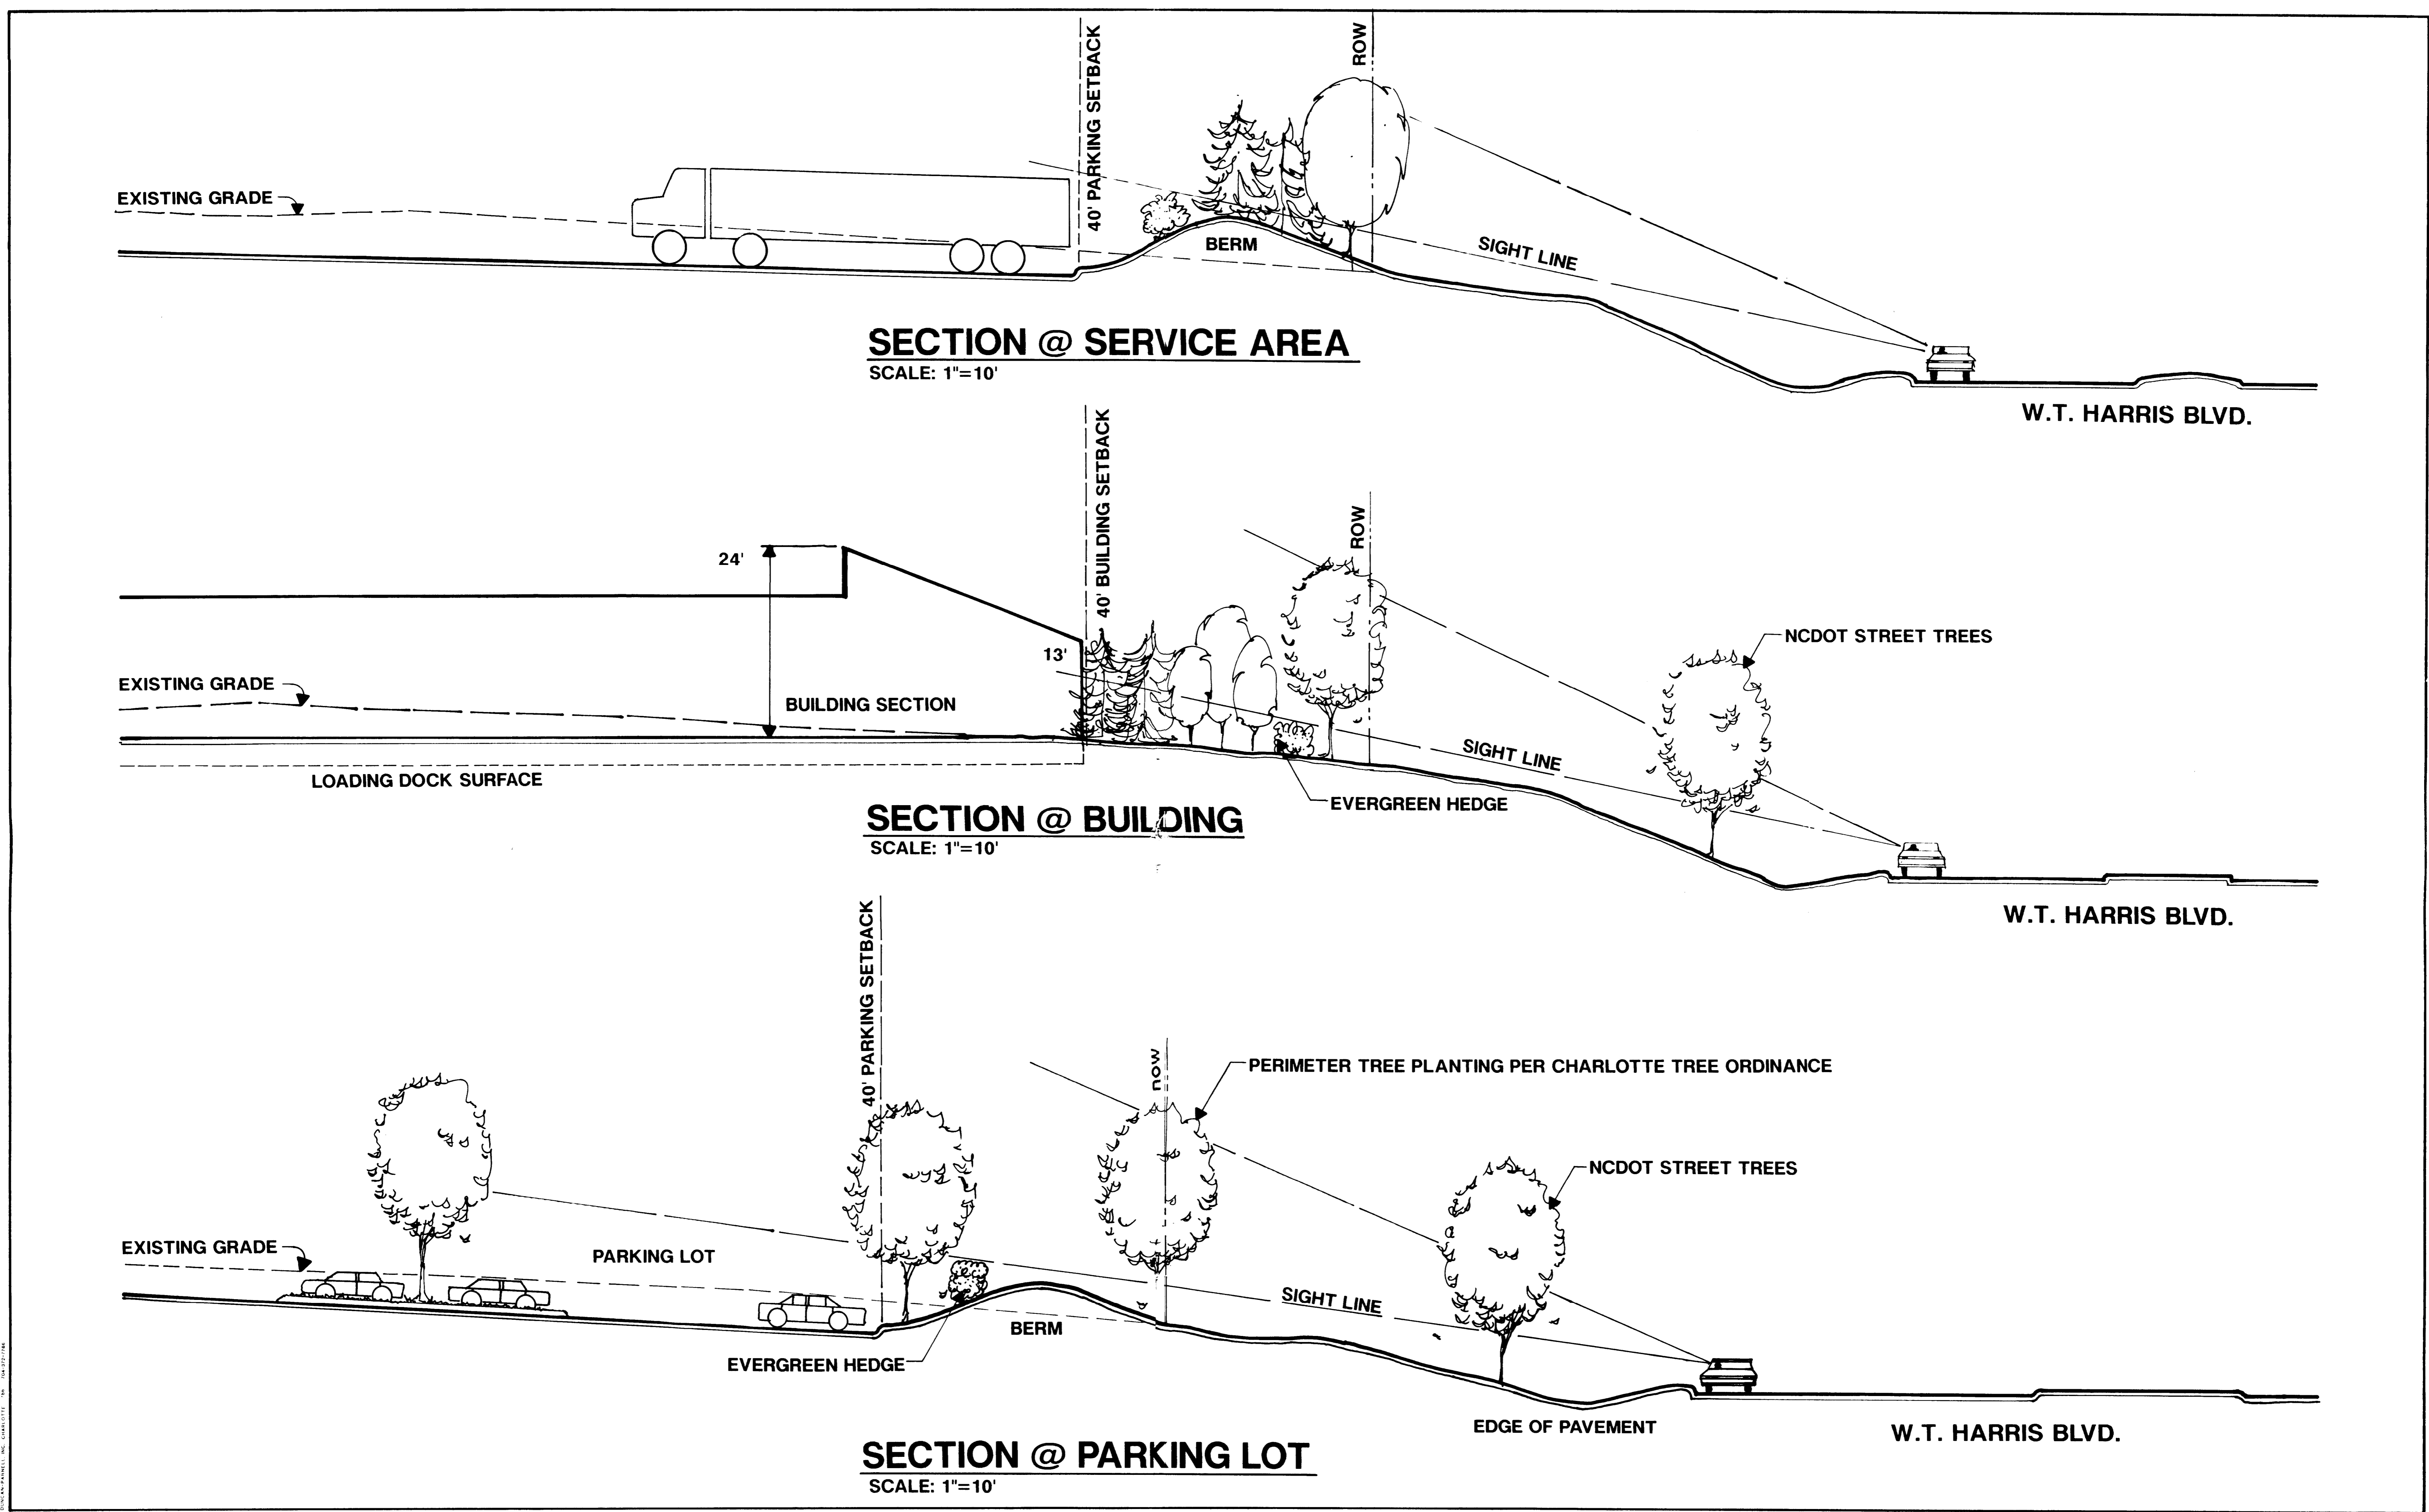

|  |  |  |  |
|--|--|--|--|
| Project Manager<br>Design<br>Drawn<br>Date<br>October 19, 1992<br>Project Number | <b>J. Gary Morgan Associates</b><br>Landscape Architecture<br>Land Planning<br>1980 First Union Plaza<br>Charlotte, North Carolina 28282<br>704-374-1329 | <b>EXHIBIT FOR PUBLIC HEARING - PETITION NO. 92-65</b><br><b>UNIVERSITY RESEARCH PARK</b><br>CHARLOTTE, NORTH CAROLINA | <b>ZONING</b><br>Sheet Number<br><b>Z-8A</b><br>Of 2 Total 2 |
|--|--|--|--|

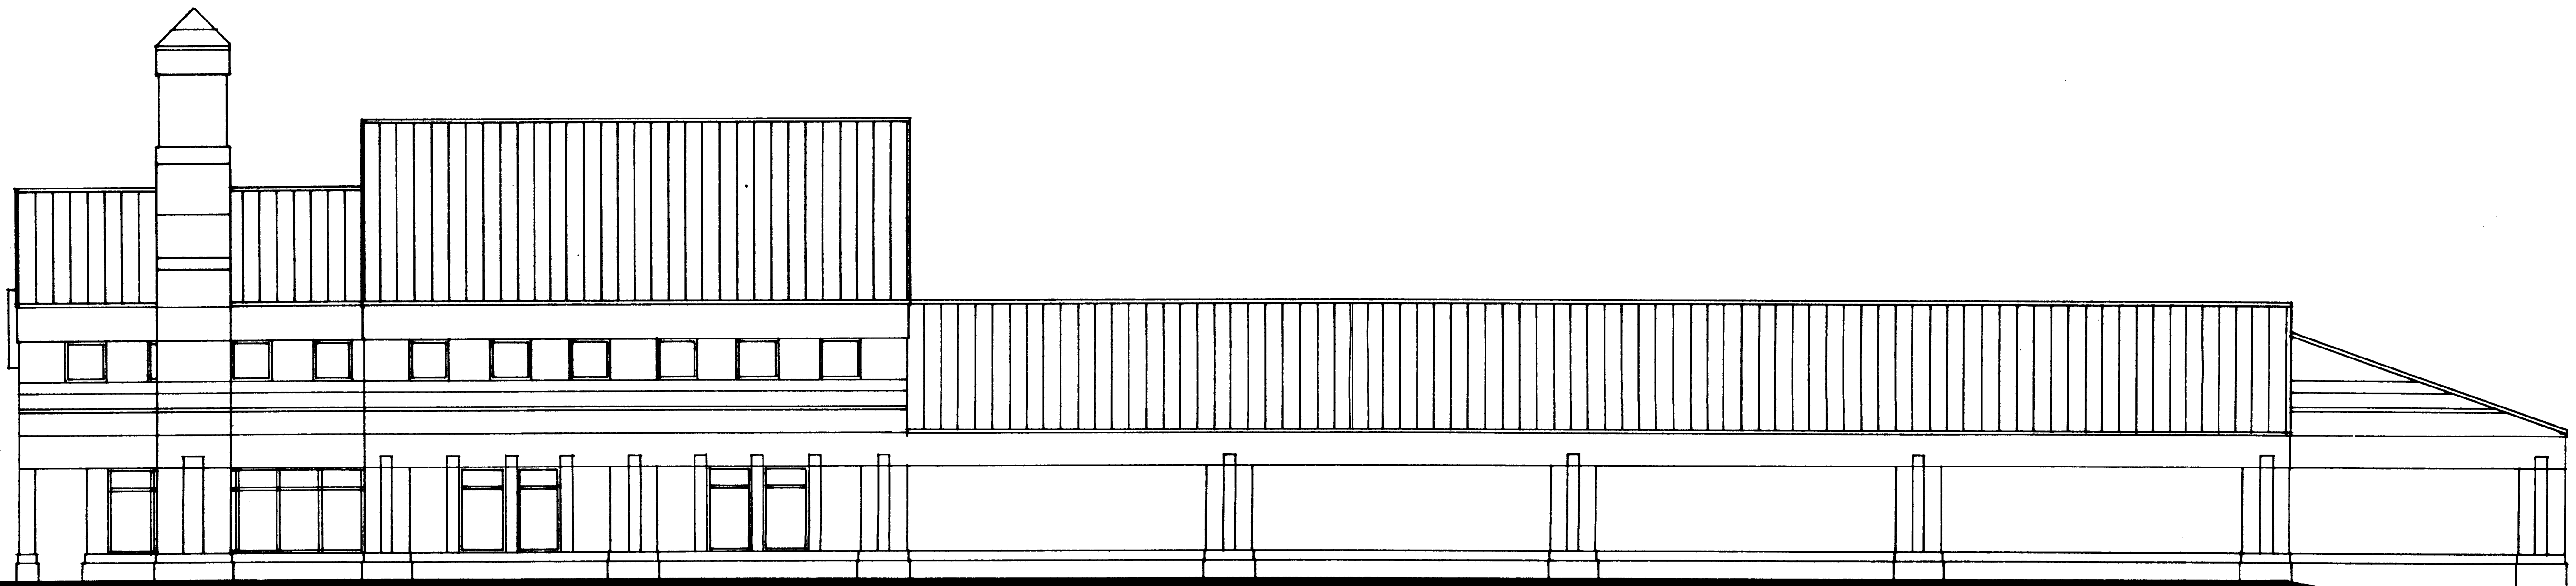

**W.T.HARRIS BLVD. ELEVATION**

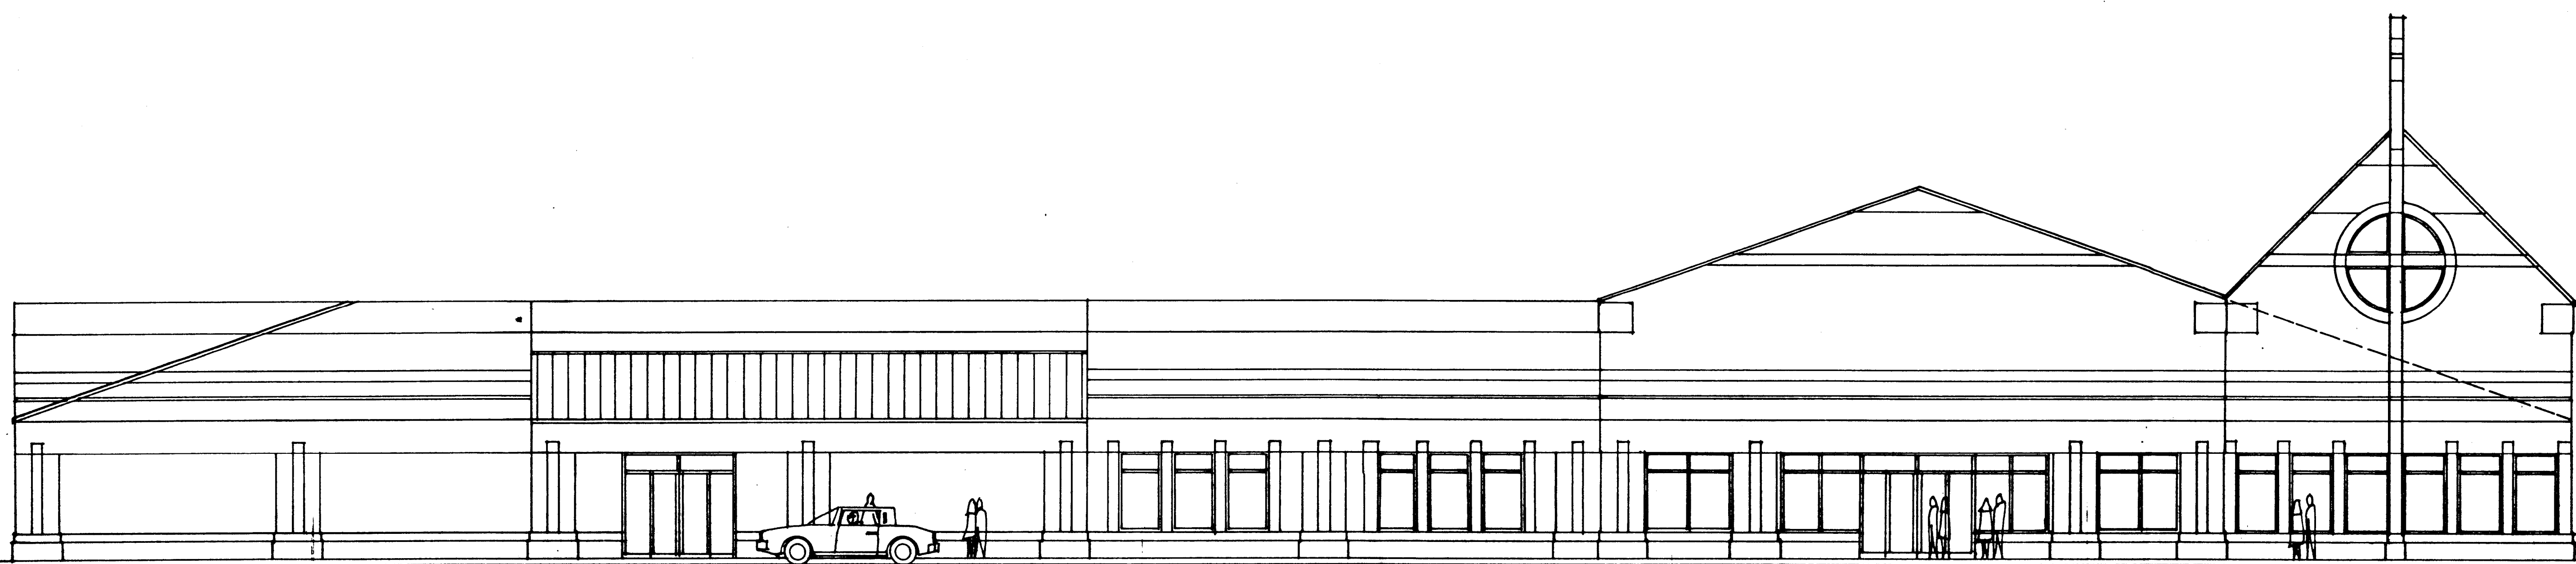

**MALLARD CREEK ELEVATION**

**ILLUSTRATIVE ELEVATIONS**  
SCALE: 1/8" = 1'-0"

Project \_\_\_\_\_  
Sheet Title \_\_\_\_\_

Project Architect/  
Job Captain \_\_\_\_\_  
Drawn By *Blum*  
Date Drawn \_\_\_\_\_

| Revisions |      |
|-----------|------|
| No.       | Date |
|           |      |
|           |      |
Project Number  
**1356**  
Sheet \_\_\_\_\_ of \_\_\_\_\_