

10-2-89
M103

PG. 05

PART A
R-22MF TO R-8

#93-84

ADJACENT




PG. 02


ALSO ADJACENT
TO O-2 TO R-8

BK. 67

BK. 117

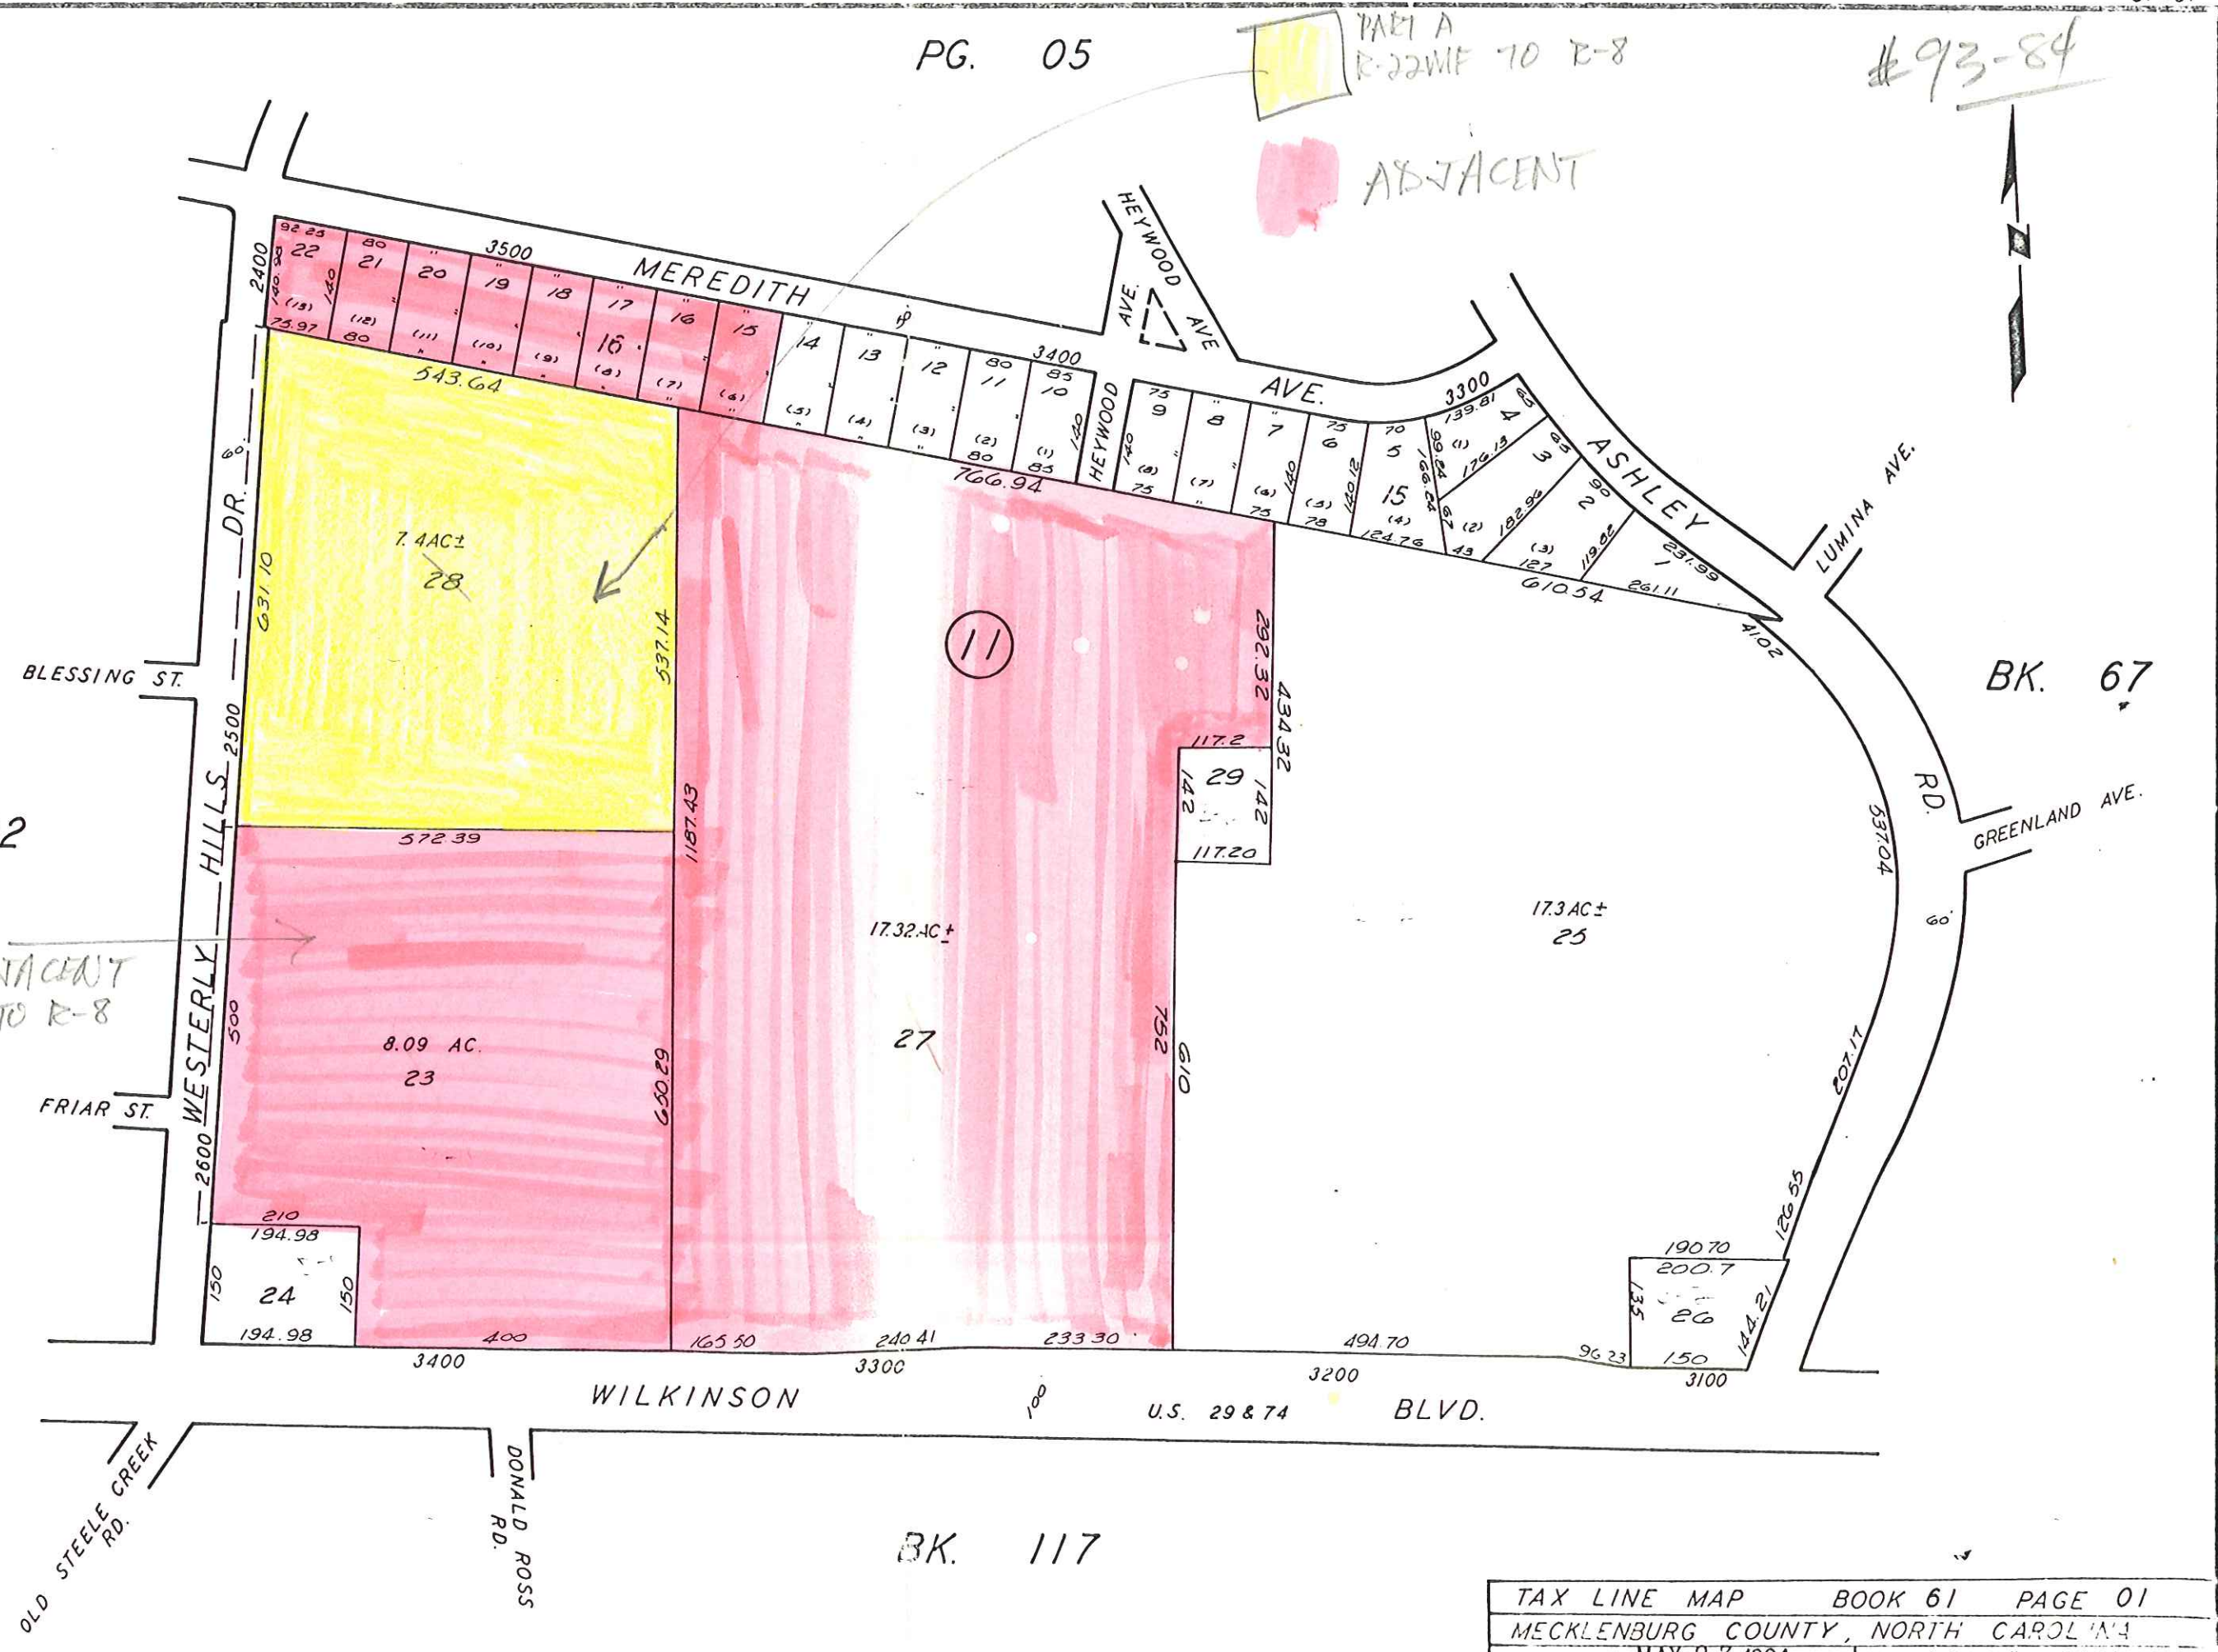

93-84

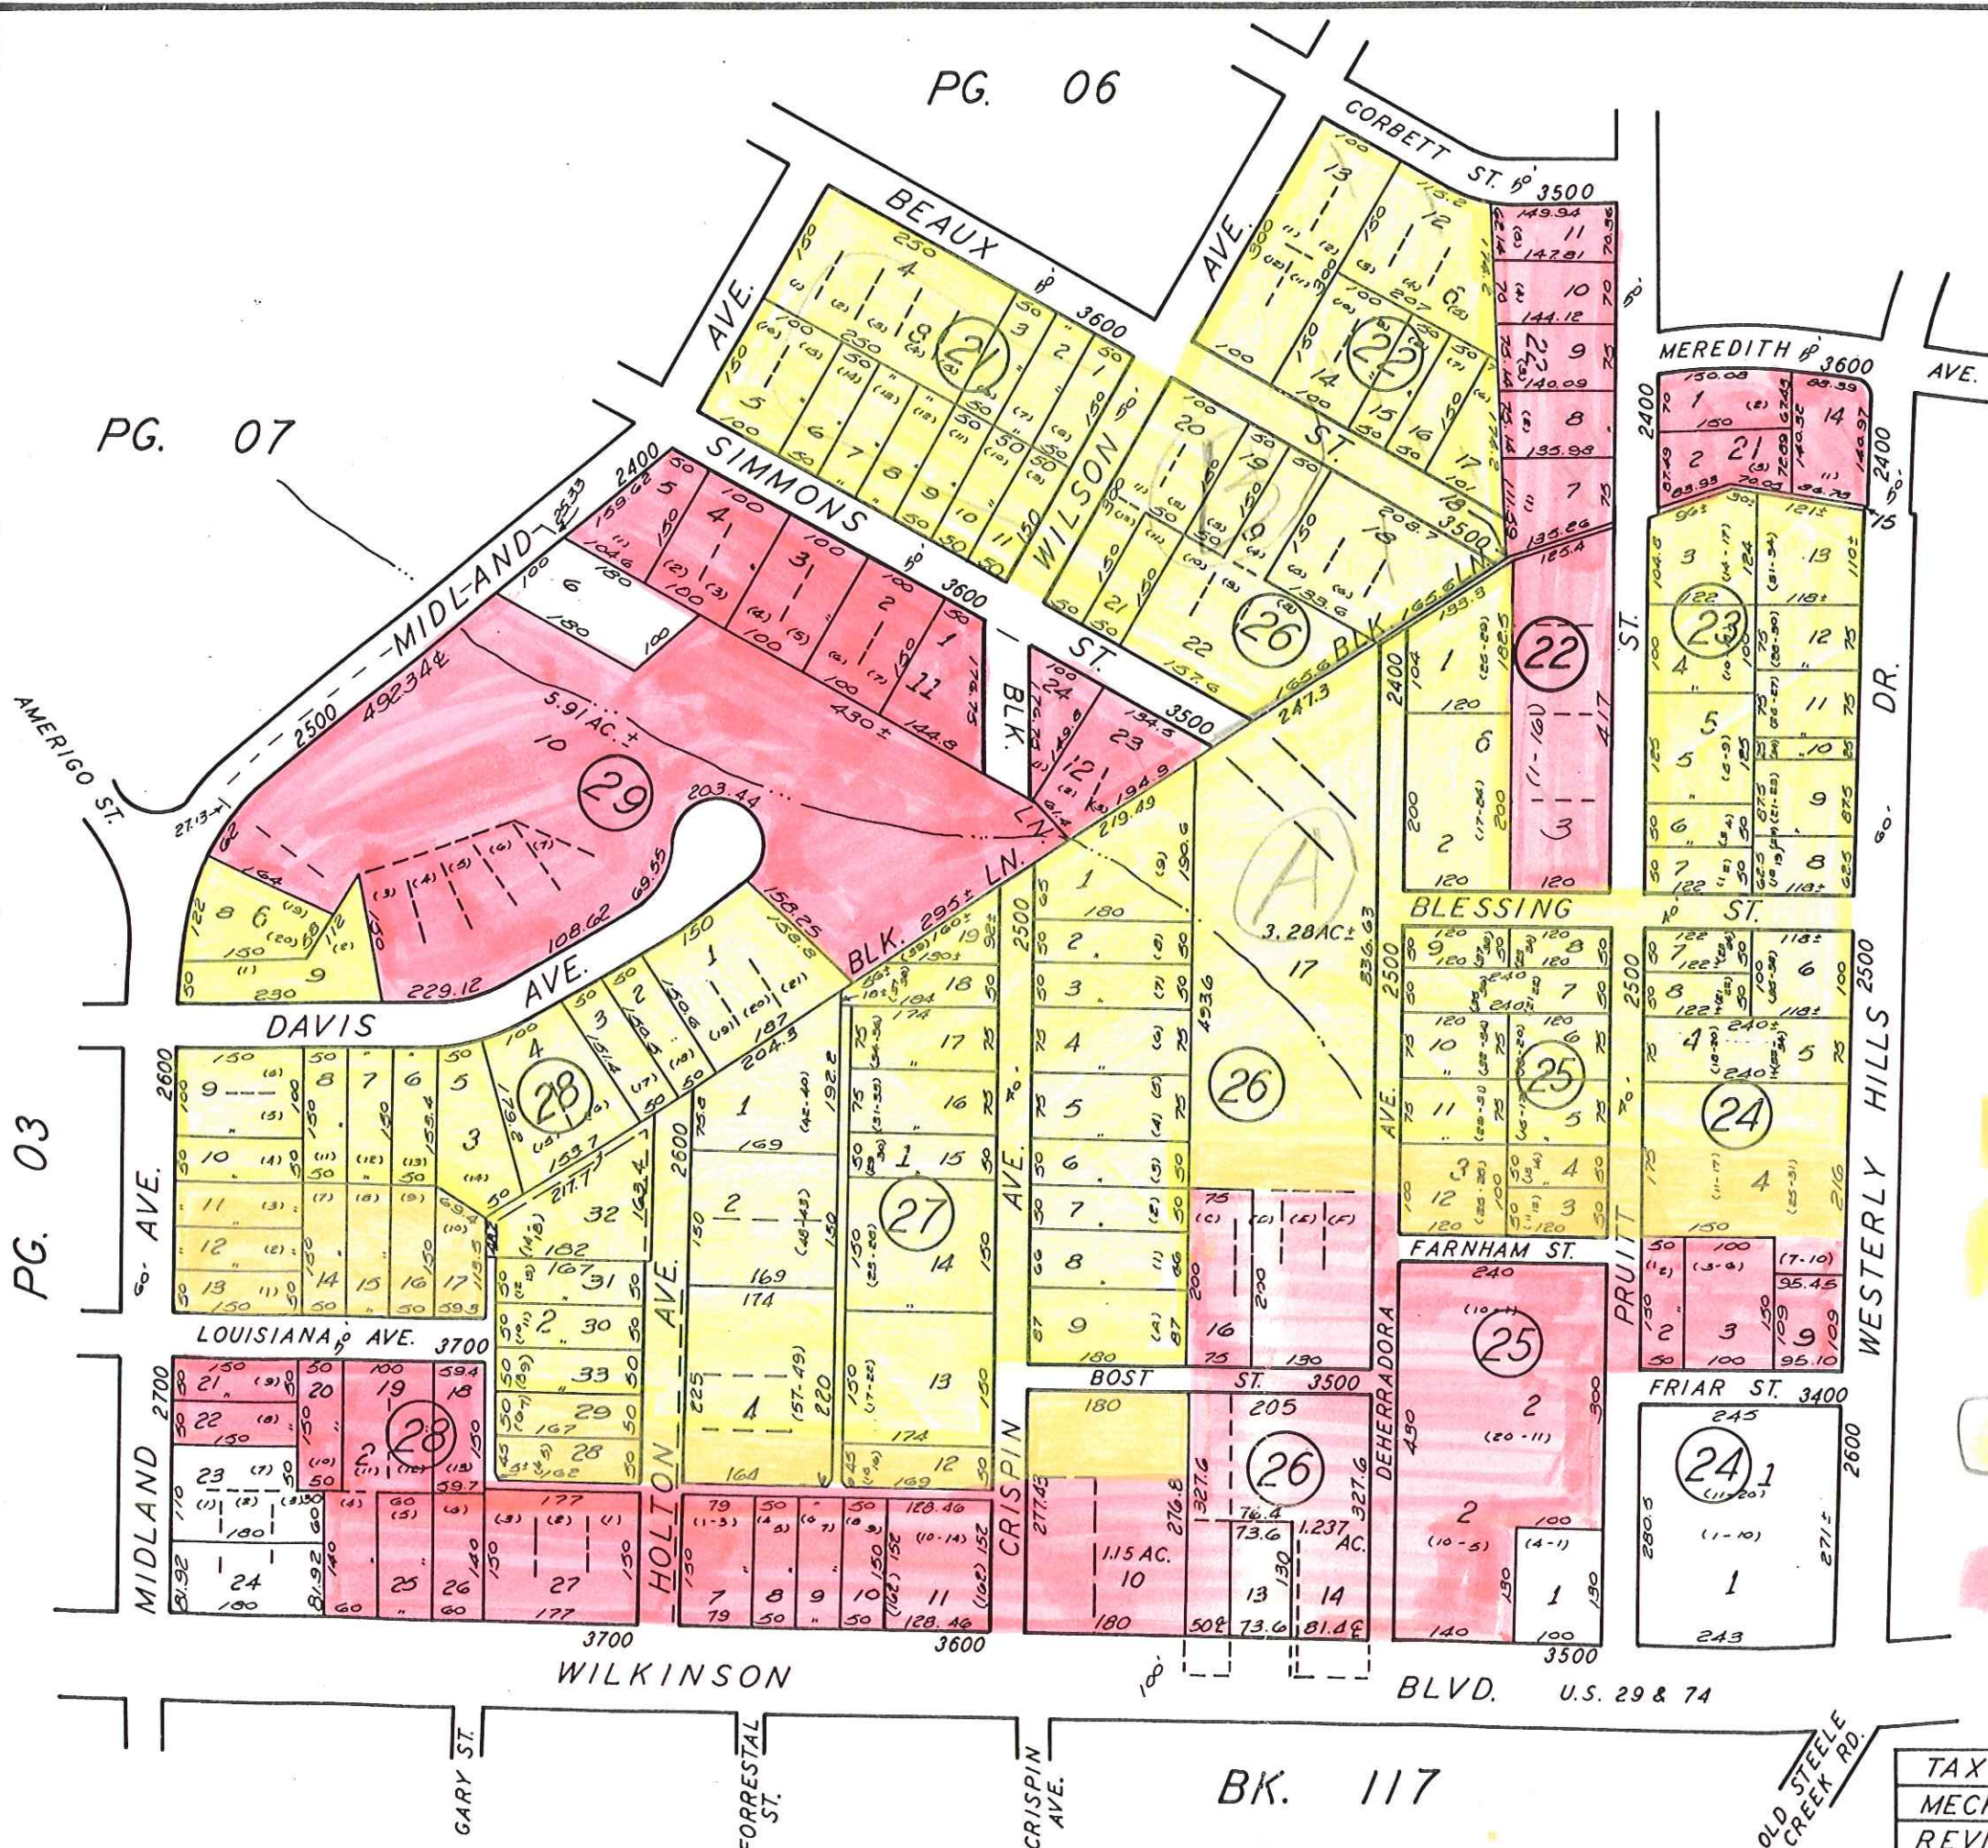

PG. 01

Part **(A)**
 O-2 to R-8
 R-22 MF to R-8

Part **(B)**
 R-22 MF to R-5

Adjacent

PG. 07

93-84

PG. 04

PG. 02


BK. 115
R-22MF to R-8

O-2 to R-8

ADJACENT
PART (A)


BK. 117

TAX LINE MAP BOOK 61 PAGE 03
MECKLENBURG COUNTY, NORTH CAROLINA
REVISED 3-8-93 SCALE 1" = 200'

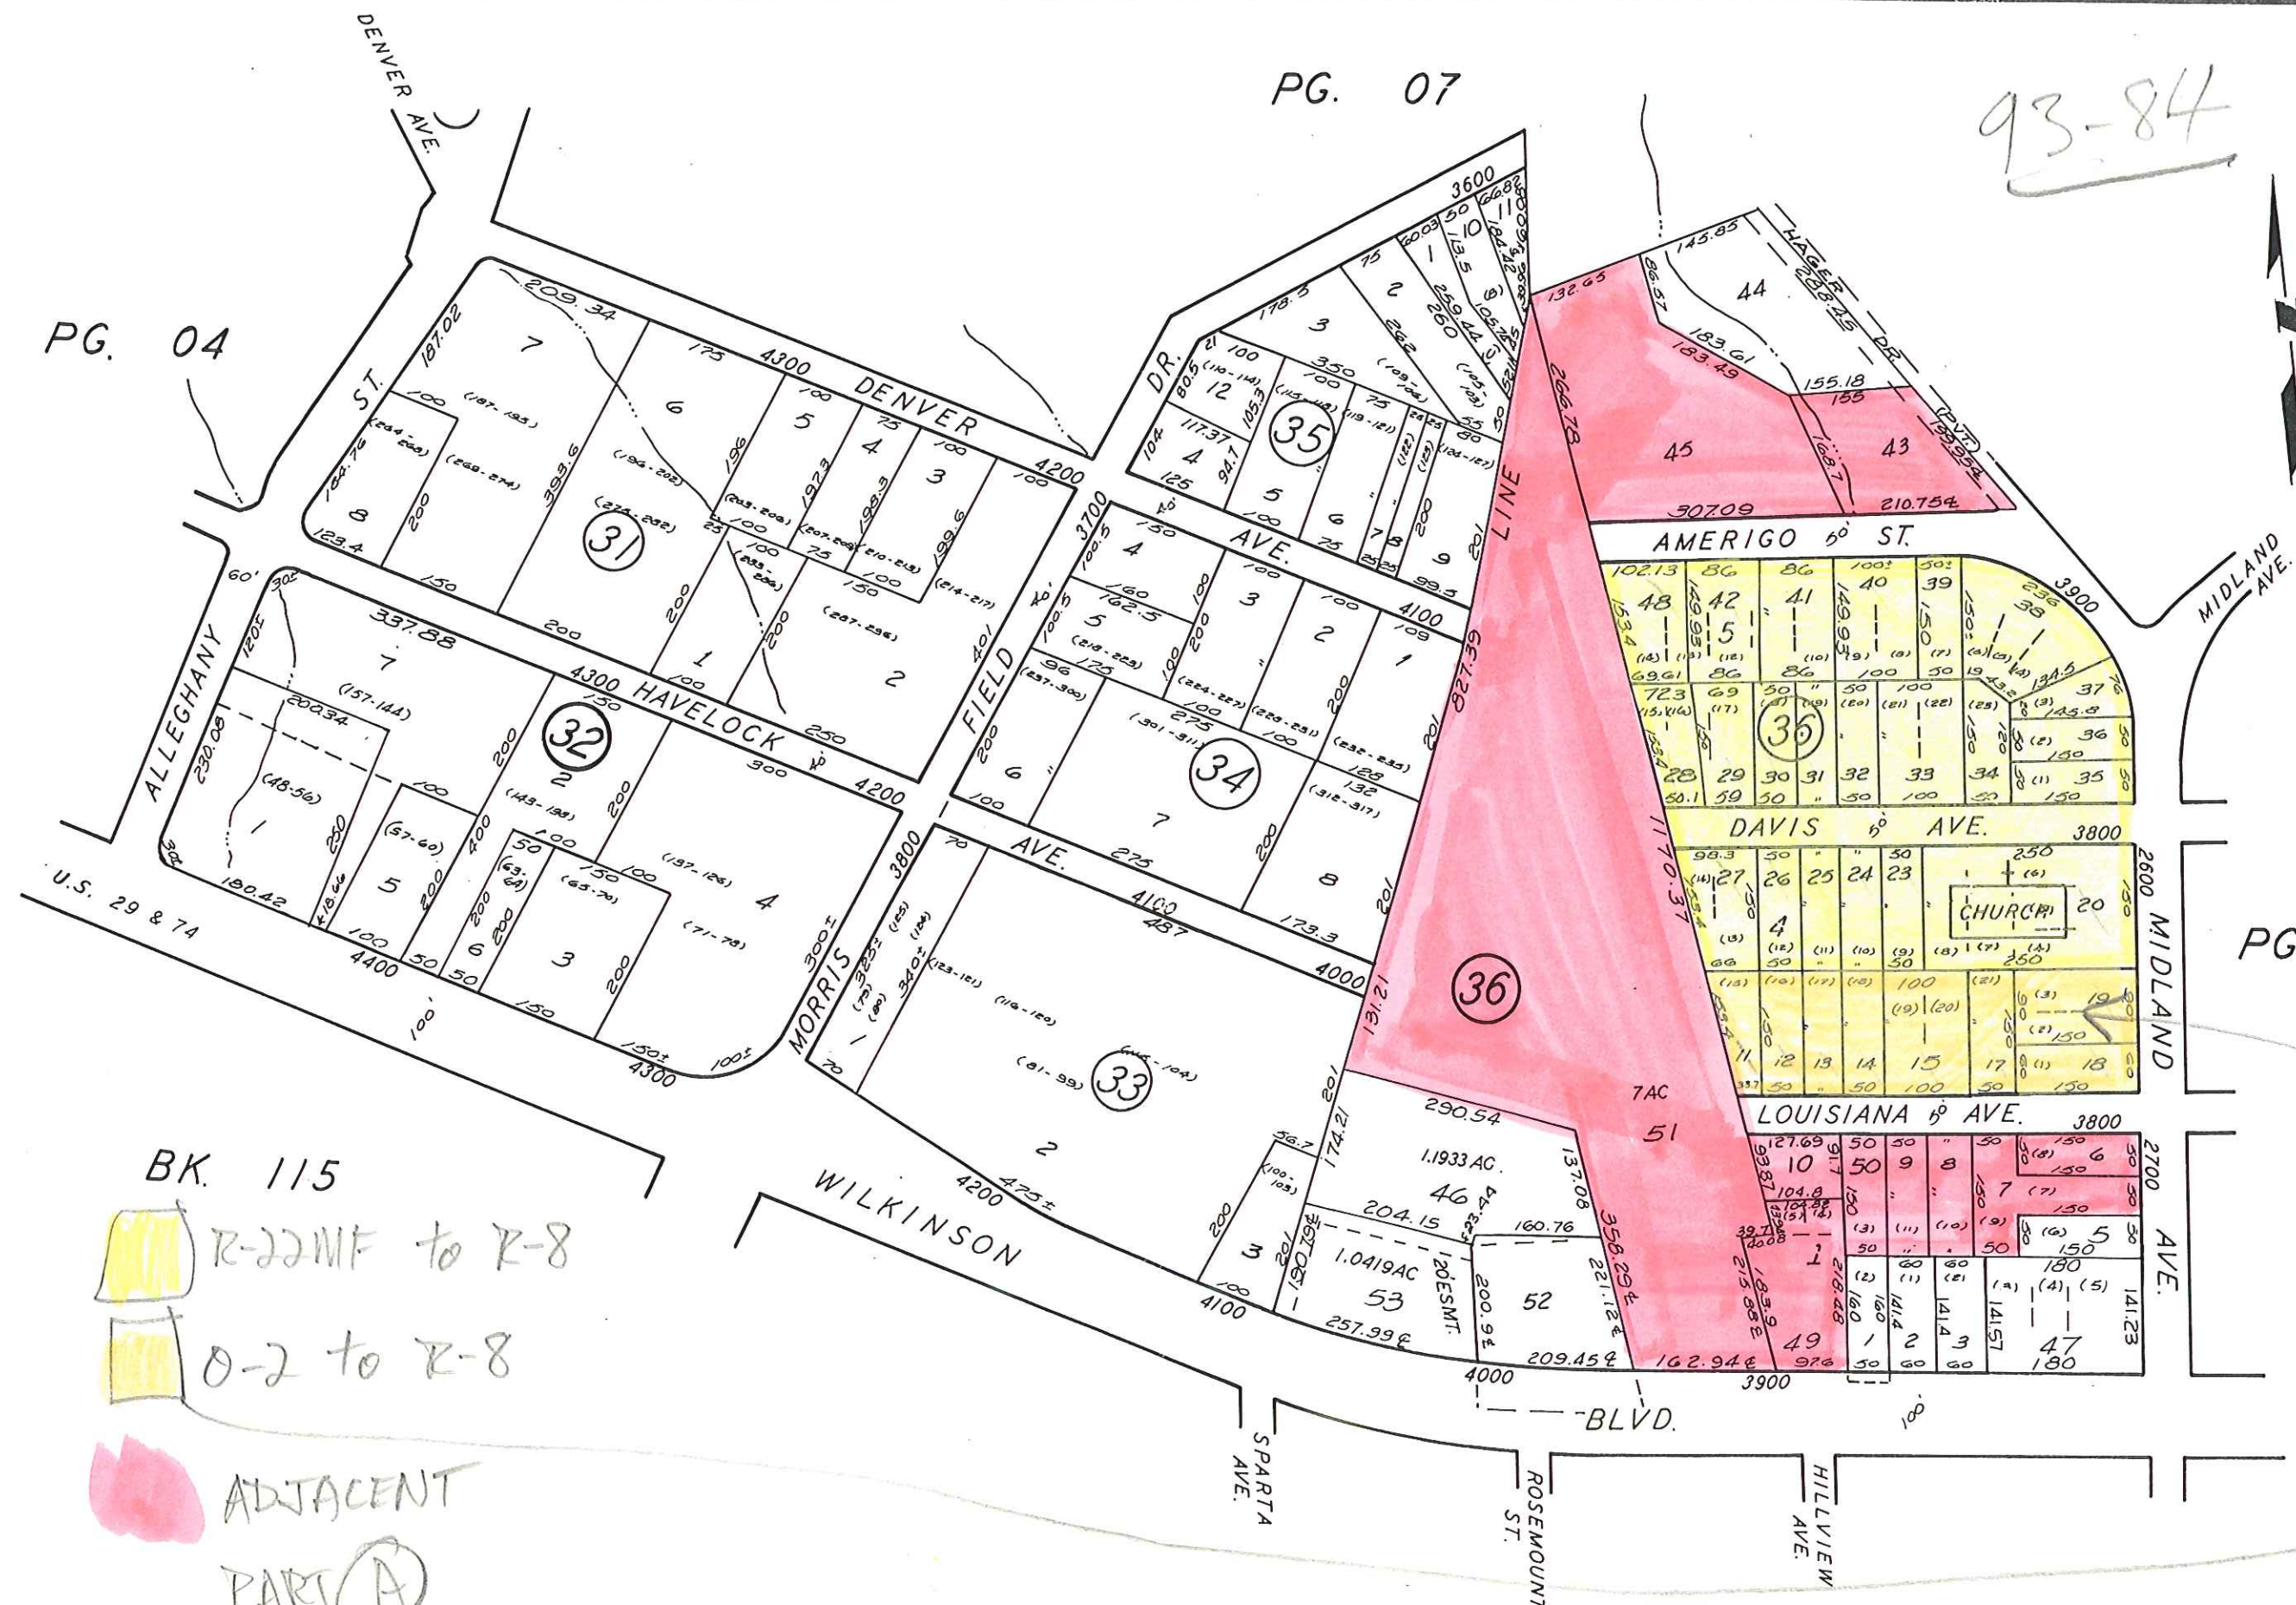

93-84
PART (B)
R-22MF to R-5

ADJACENT

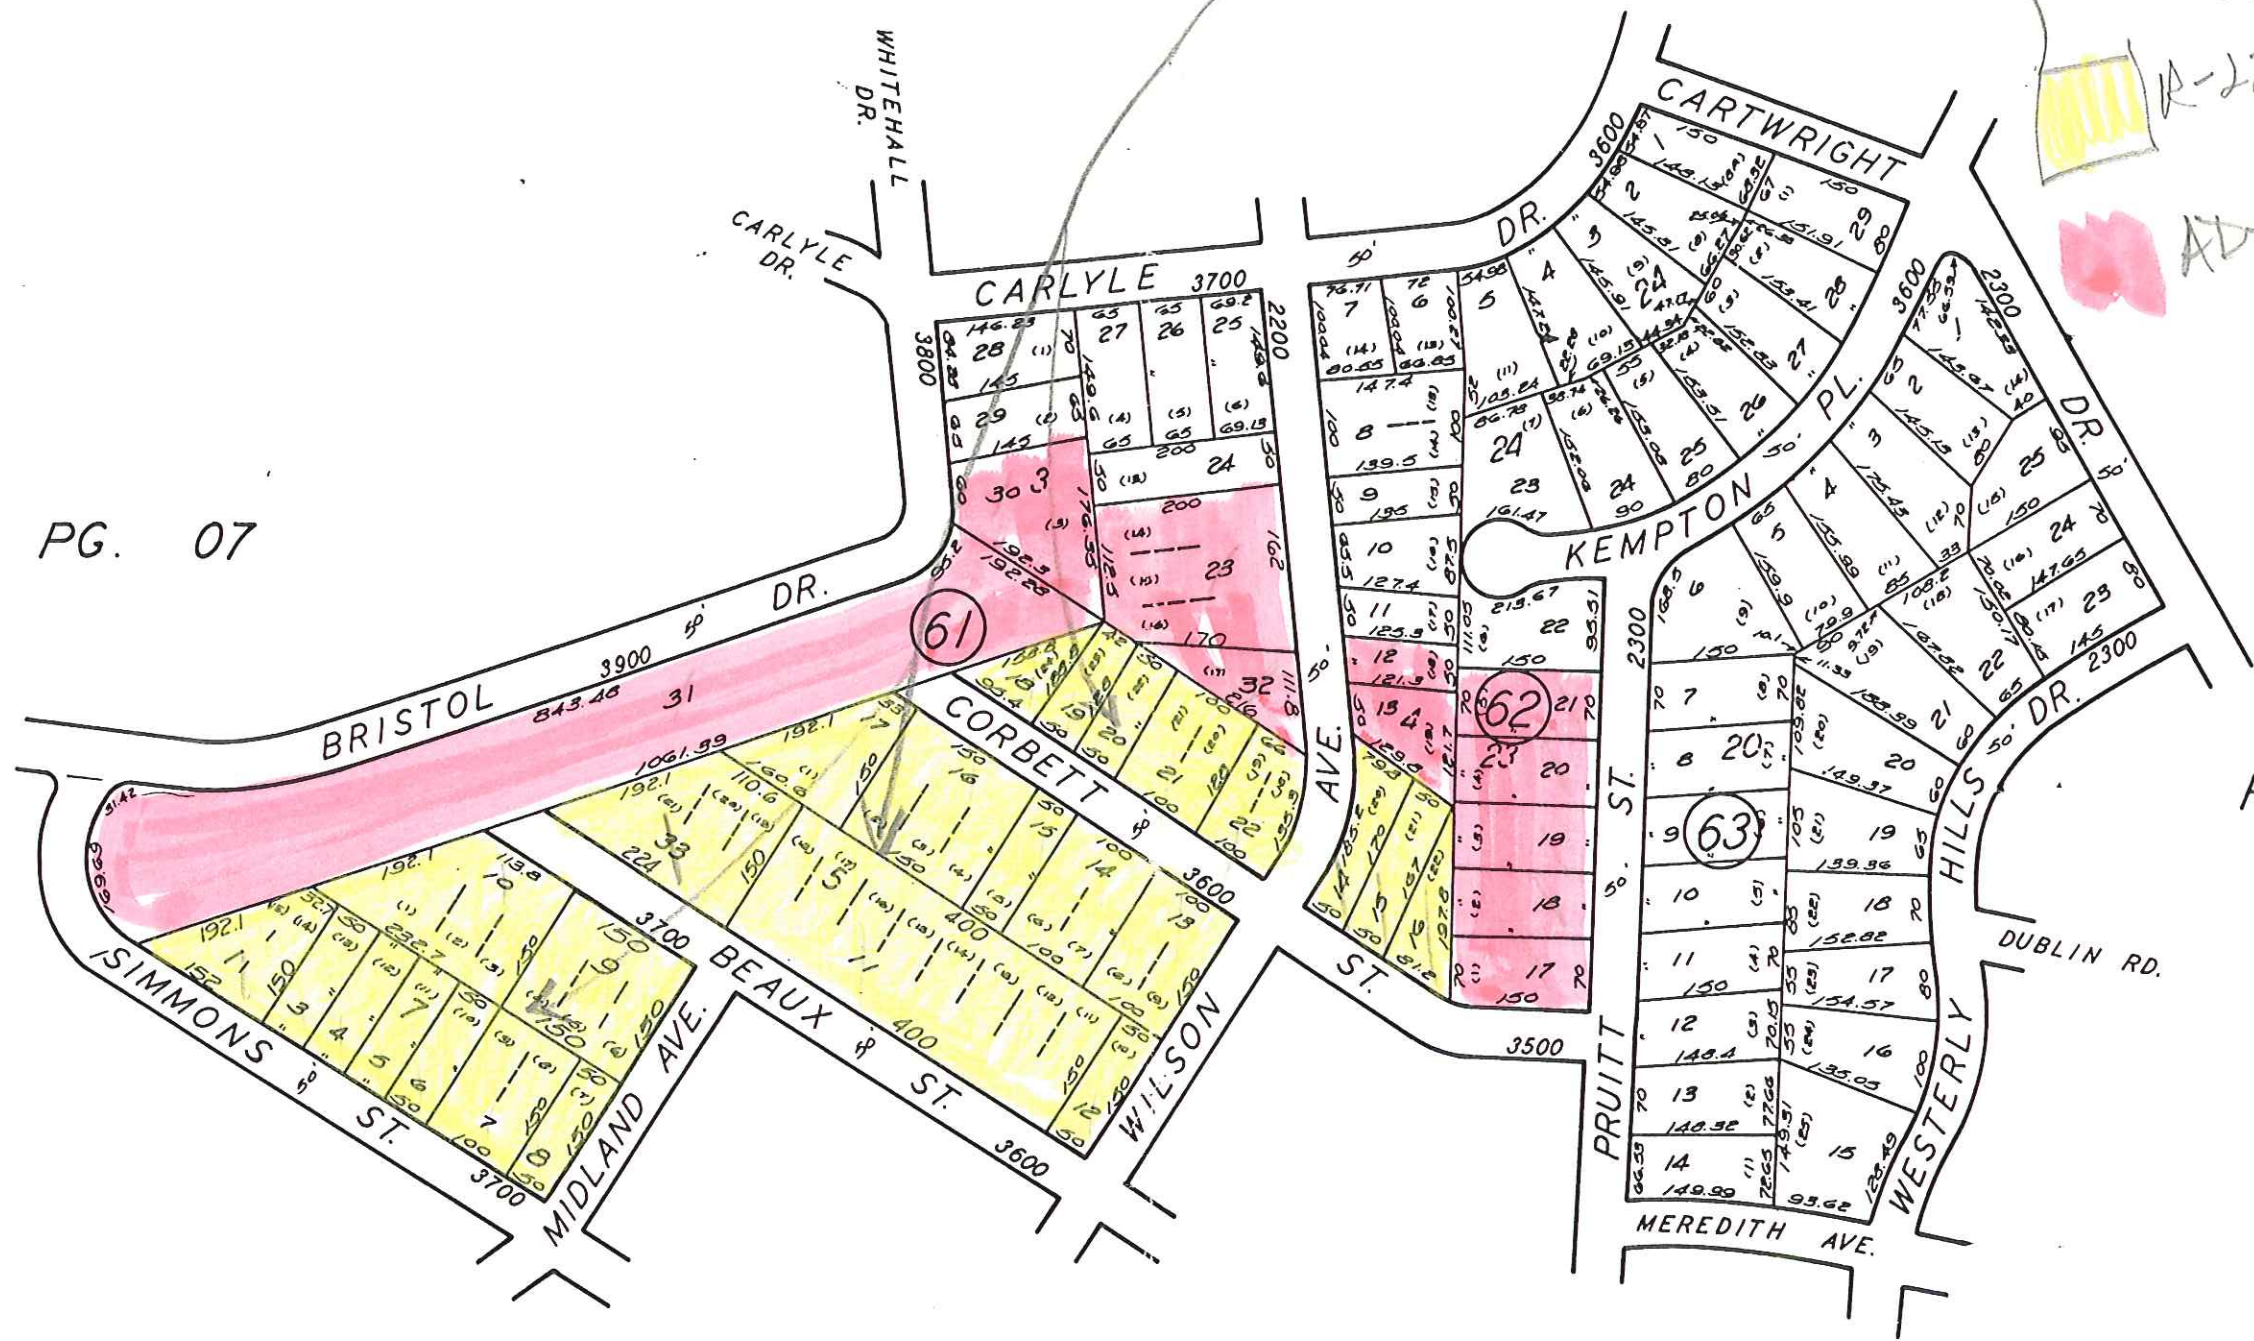

JAN 16 1990

TAX LINE MAP	BOOK 61	PAGE 06
MECKLENBURG COUNTY, NORTH CAROLINA		
REVISED 11-2-89	SCALE 1" = 200'	

93-84 PART (C)
 PG. 09
 R-17MF to R-8
 ADJACENT


93-84

PG. 11

PG. 10

PG. 06

PG. 07

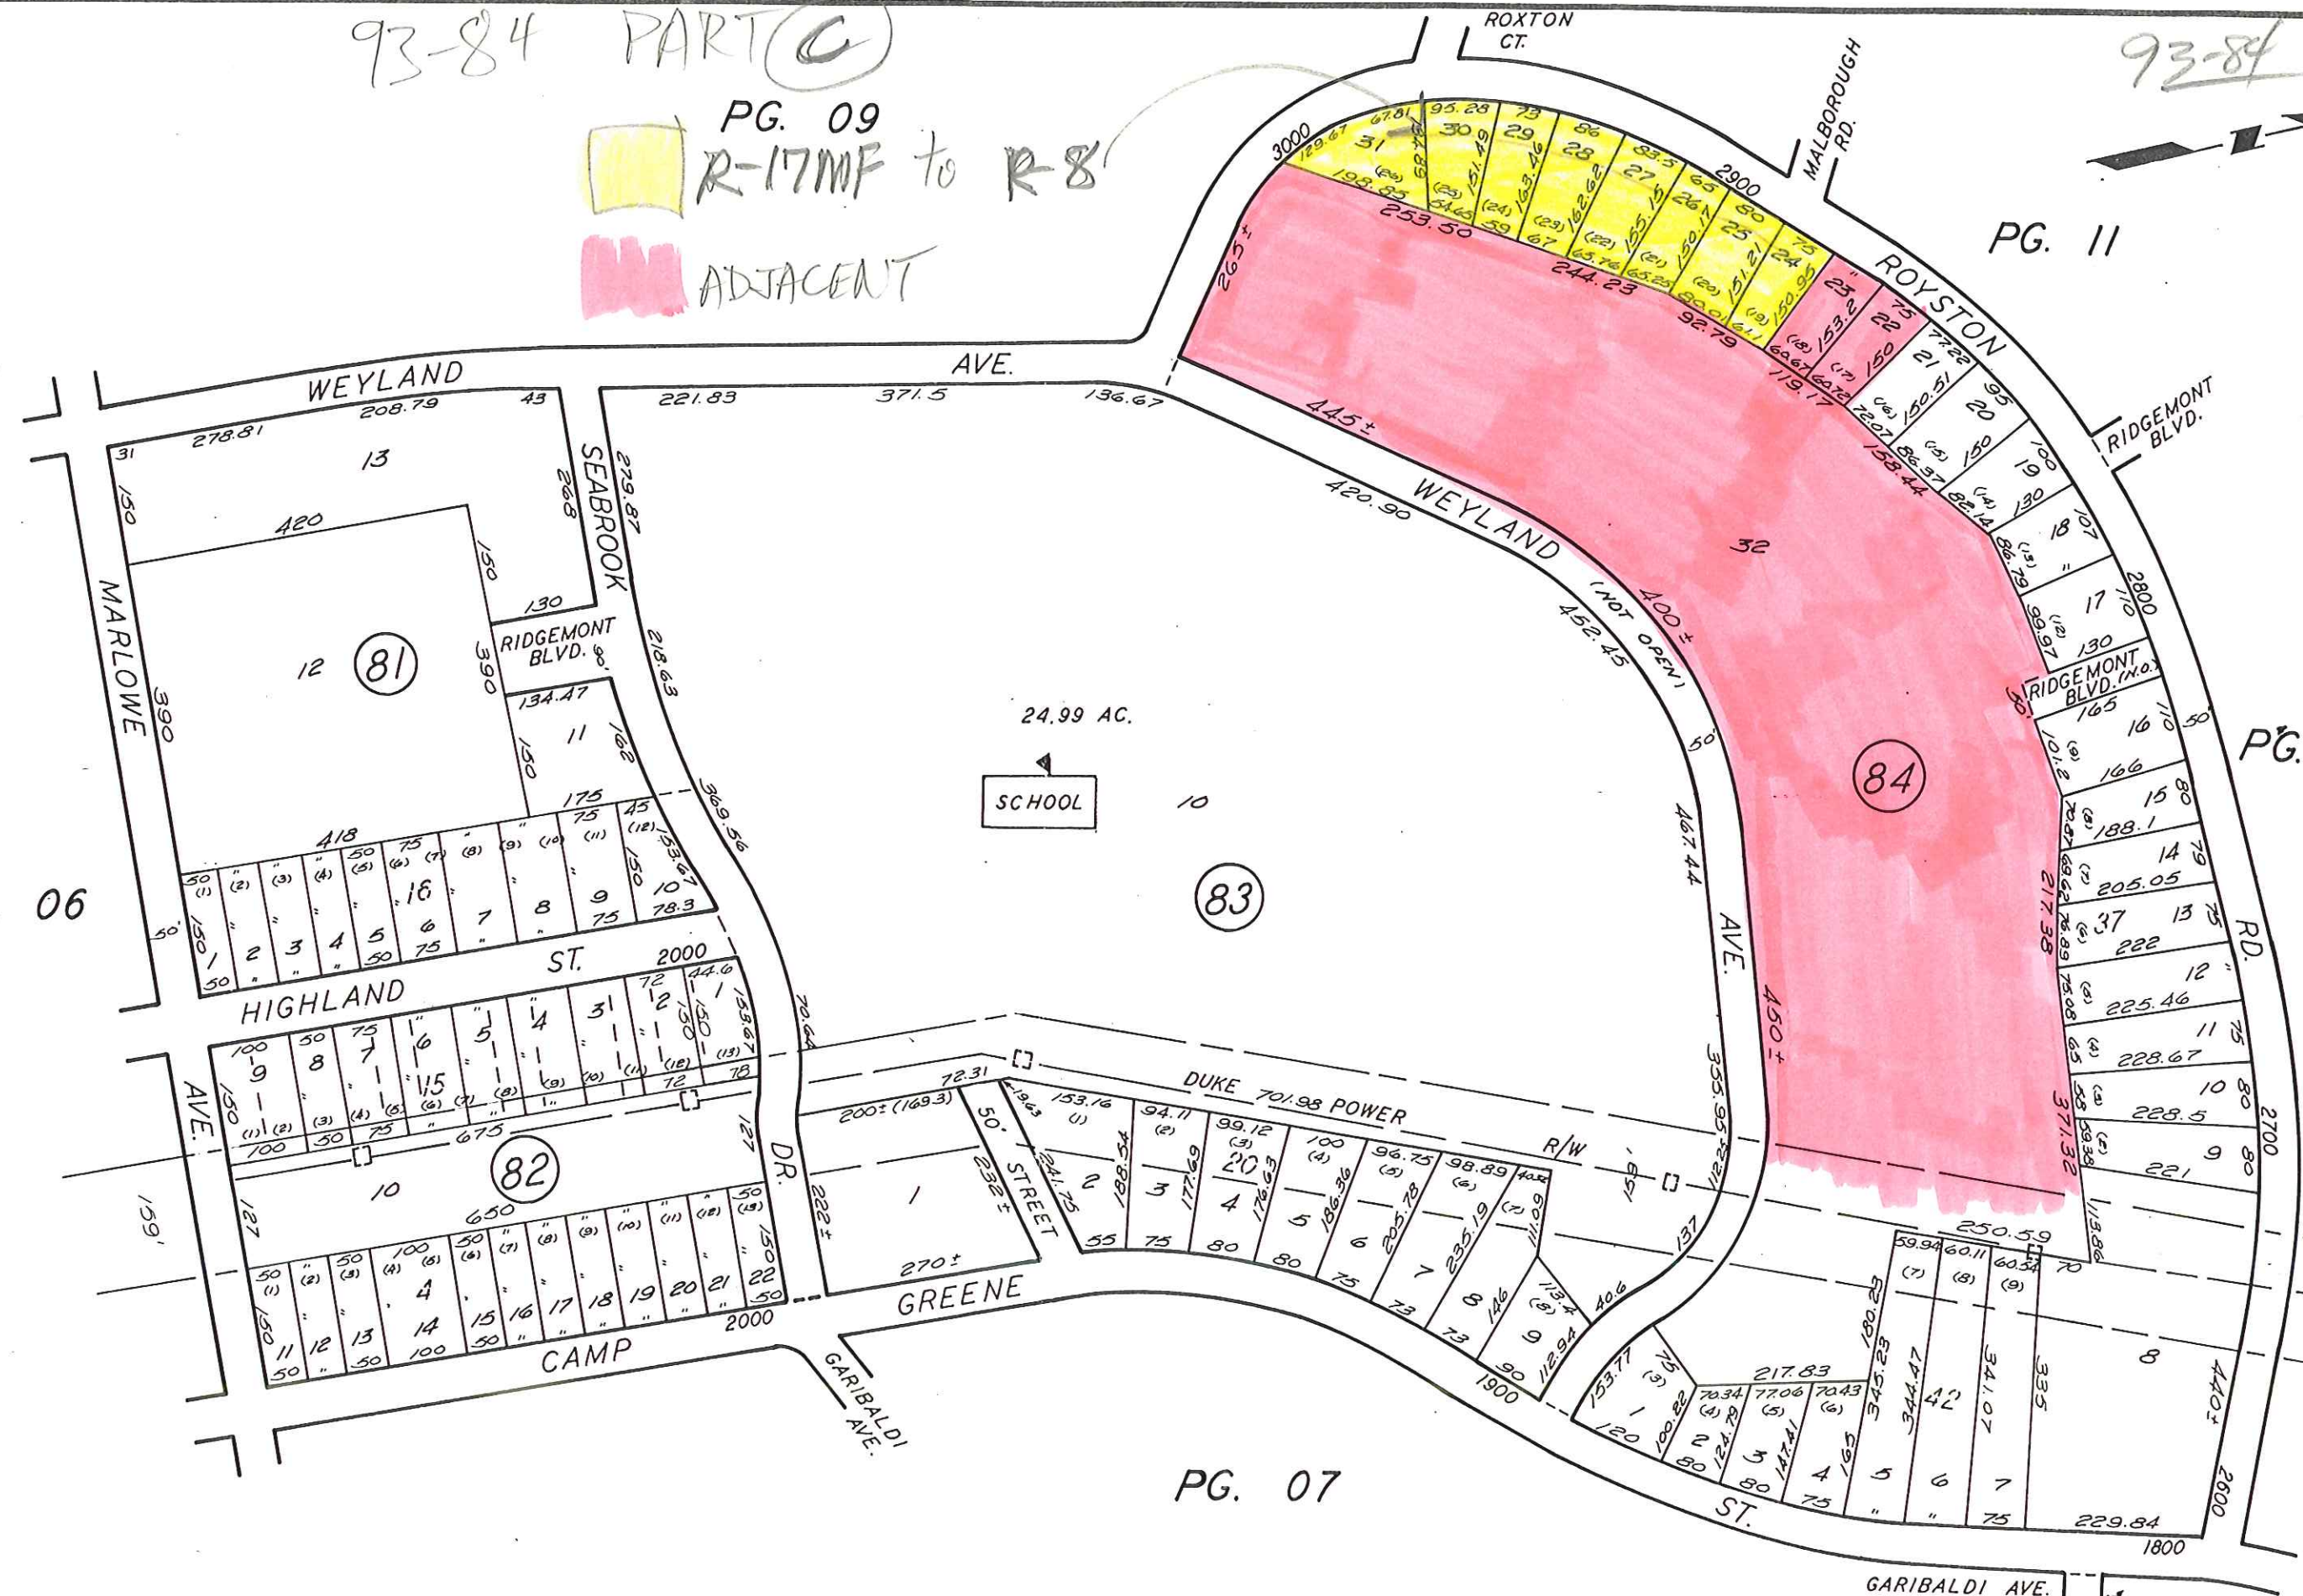

#93-84
PART C

PG. 12

R-17MF to R-8


ADJACENT

BK. 61

PG. 11

PG. 06

PG. 08

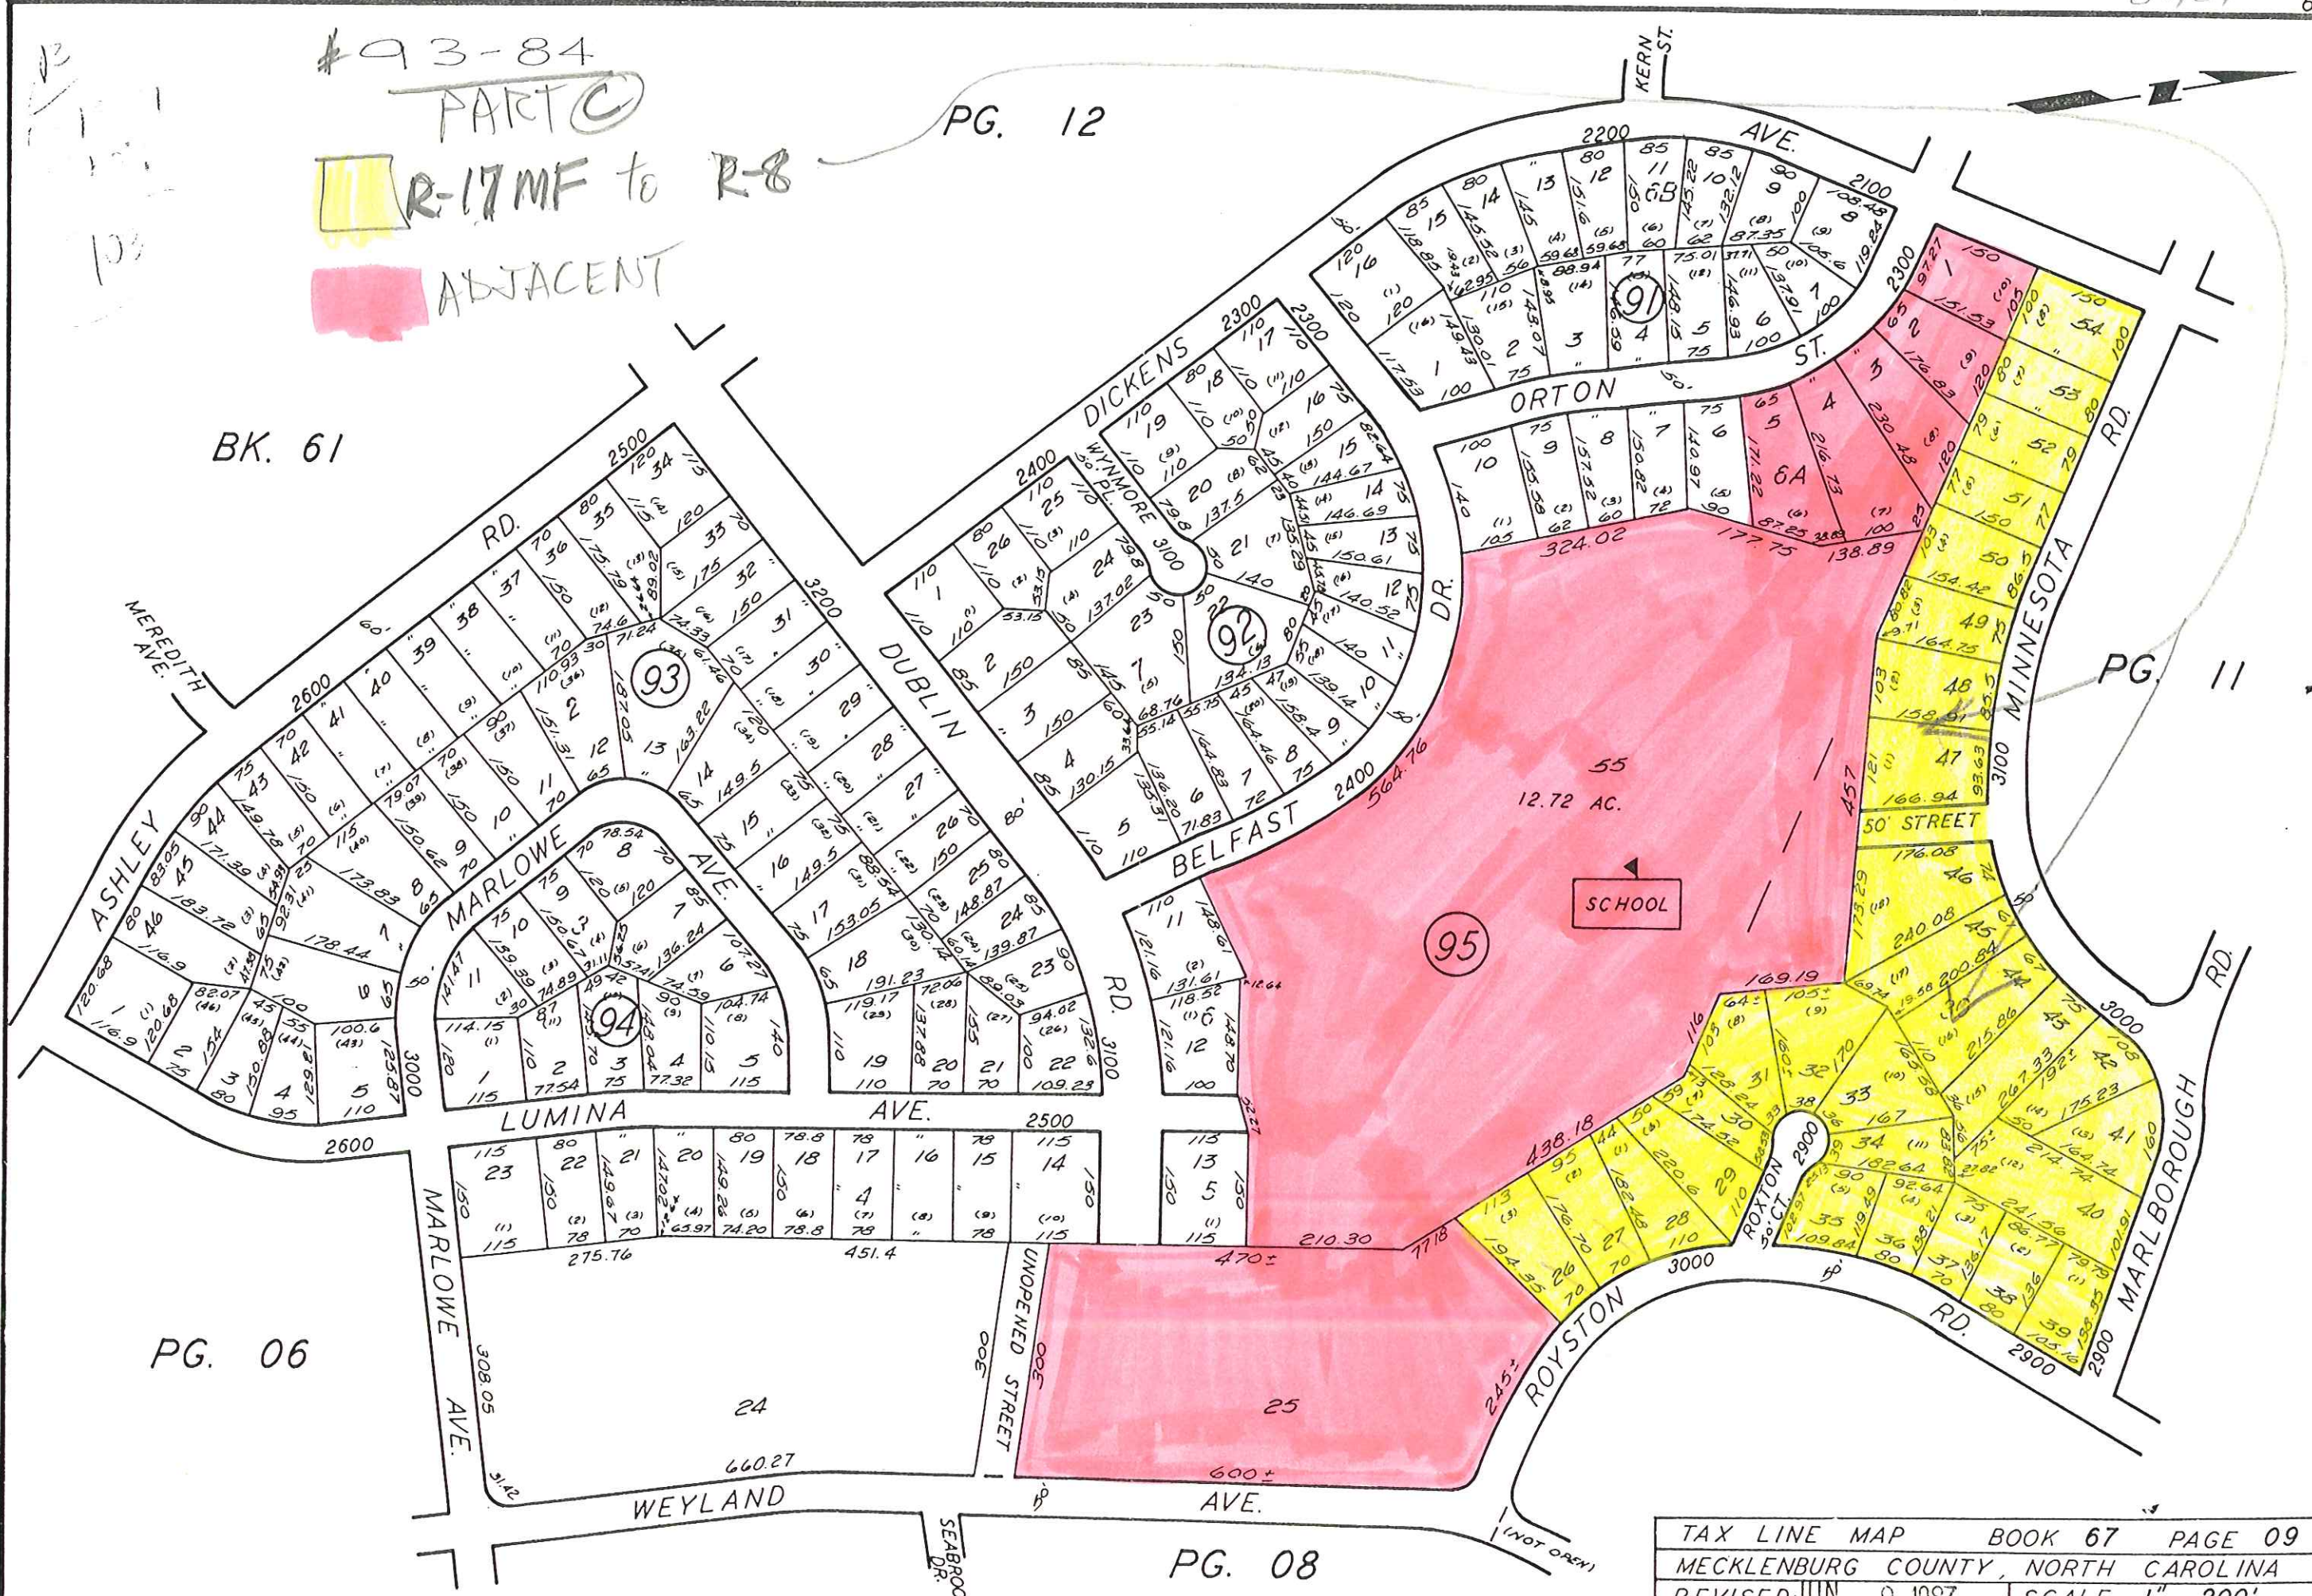


TAX LINE MAP	BOOK 67	PAGE 09
MECKLENBURG COUNTY, NORTH CAROLINA		
REVISED JUN 9 1987	SCALE 1" = 200'	

#93-84
PART C

R-17MF TO R-8

PG. 14

ADJACENT

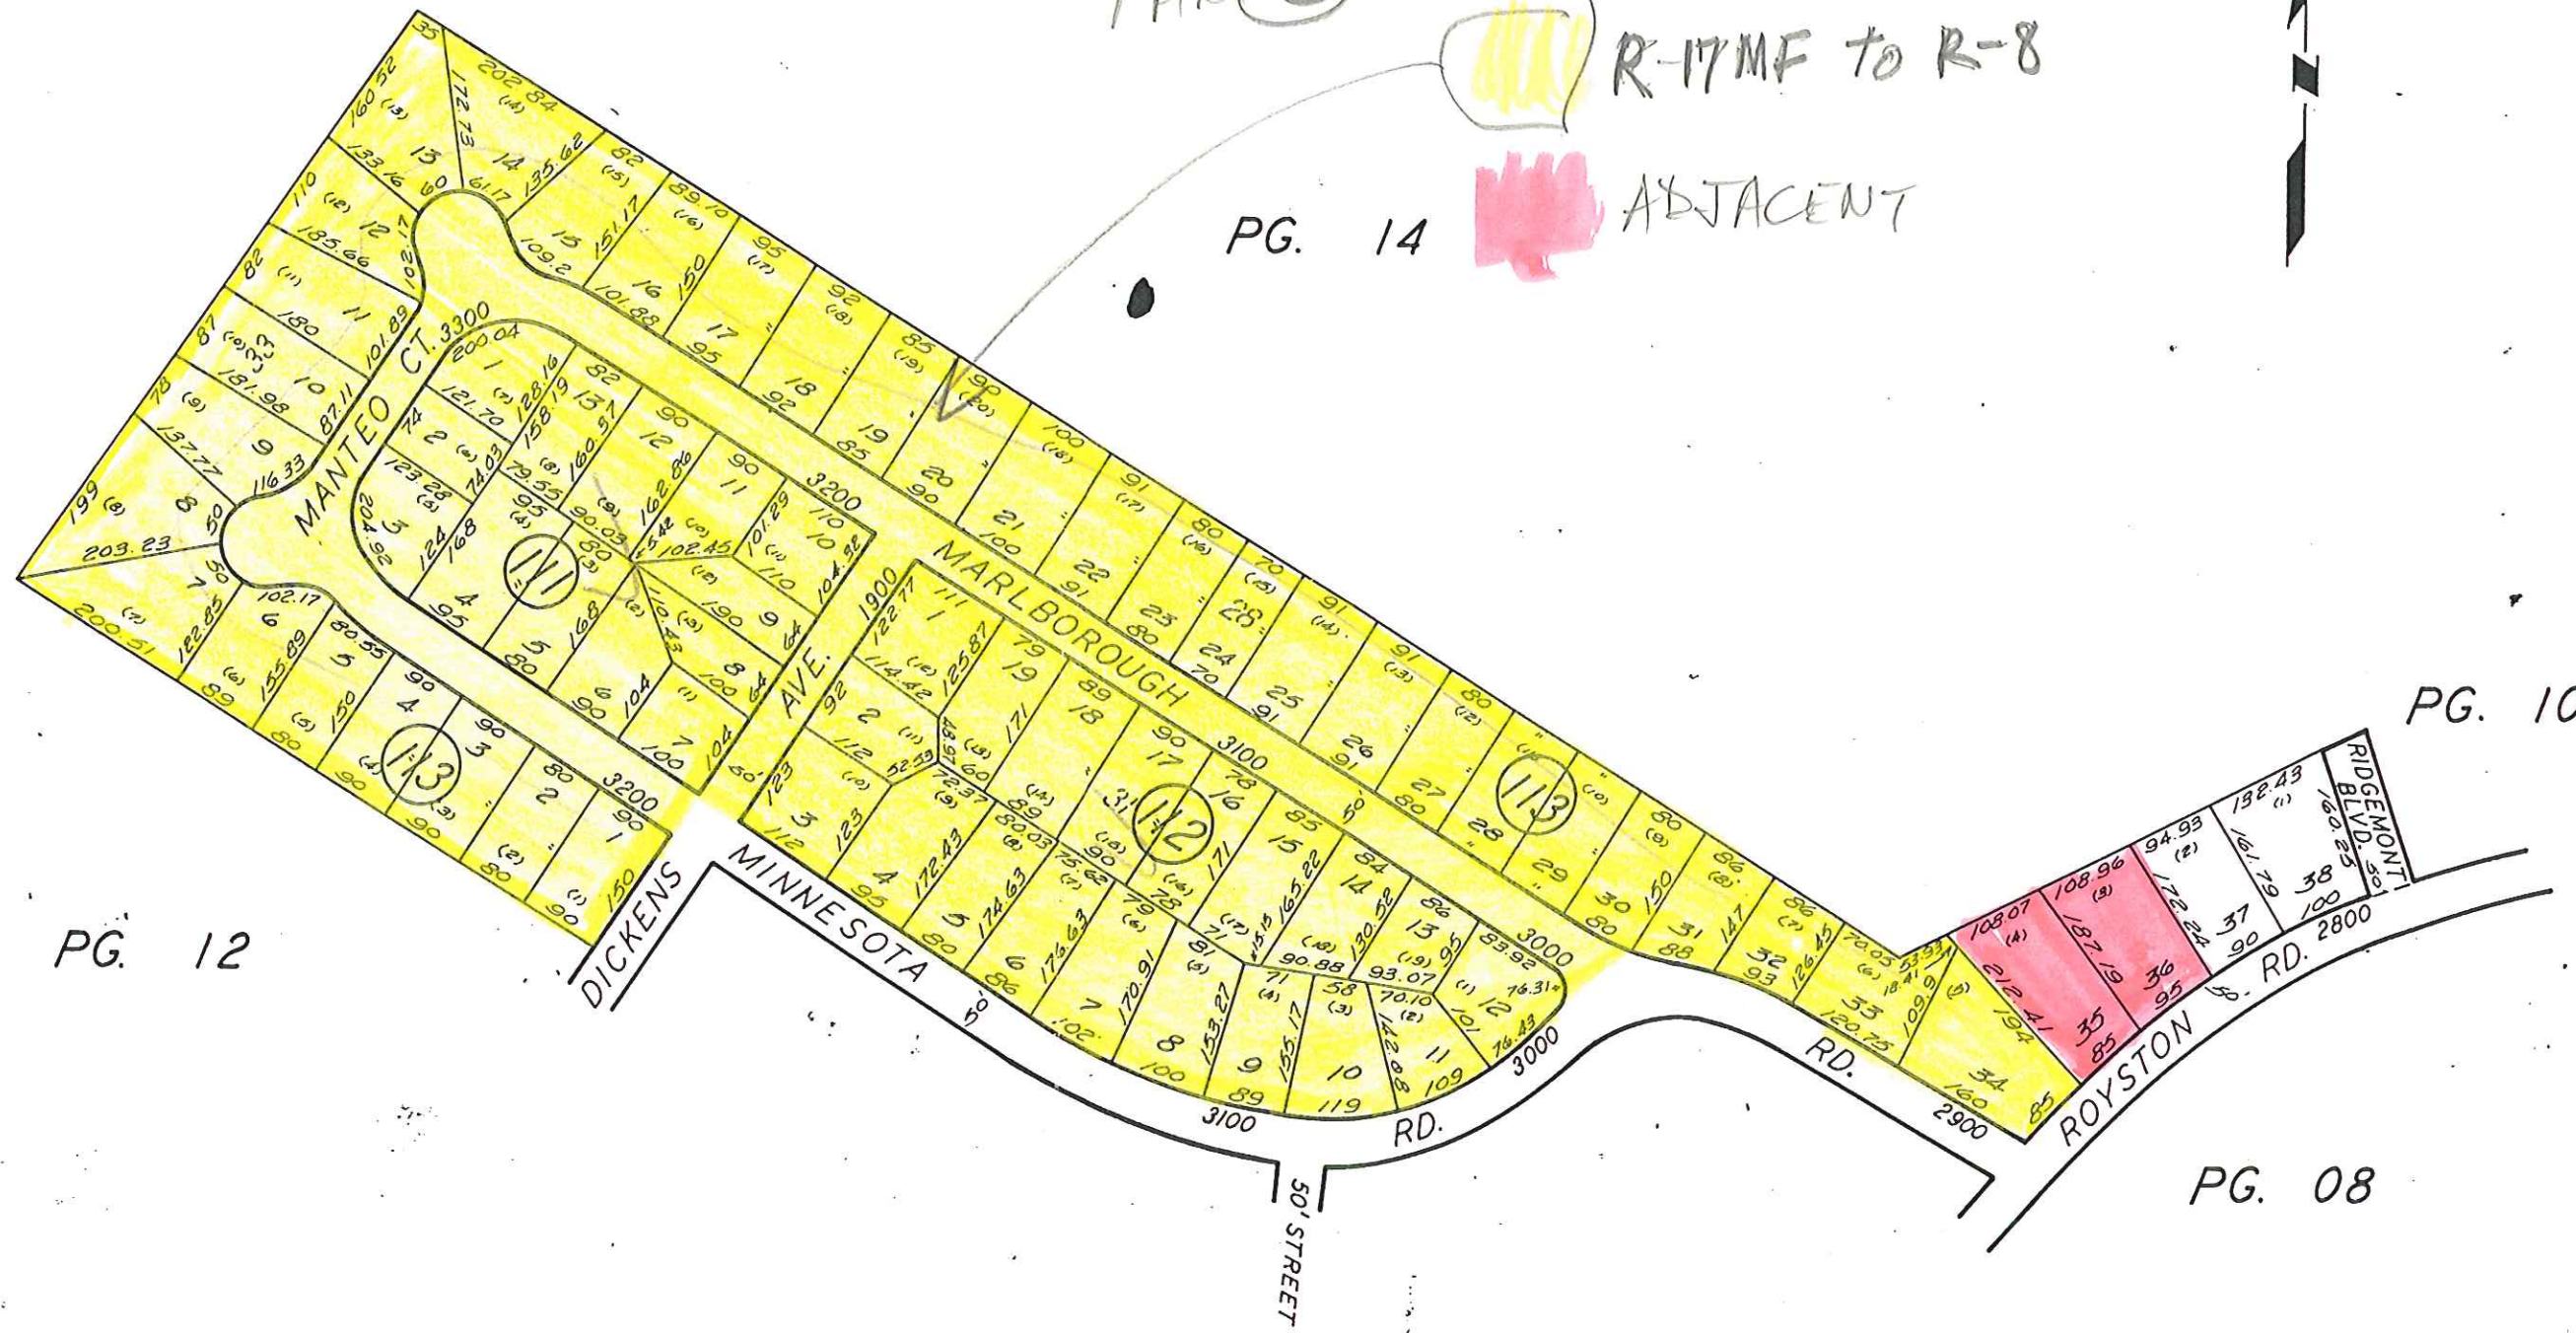

PG. 12

PG. 10

PG. 08

PG. 09

TAX LINE MAP	BOOK 67	PAGE 11
MECKLENBURG COUNTY, NORTH CAROLINA		
REVISED 7-24-92	SCALE 1" = 200'	