




MECKLENBURG COUNTY
 Intake & Detention Facility
 Charlotte, North Carolina
 APPROVED BY CITY COUNCIL
 DATE: June 27, 1994
 94-34

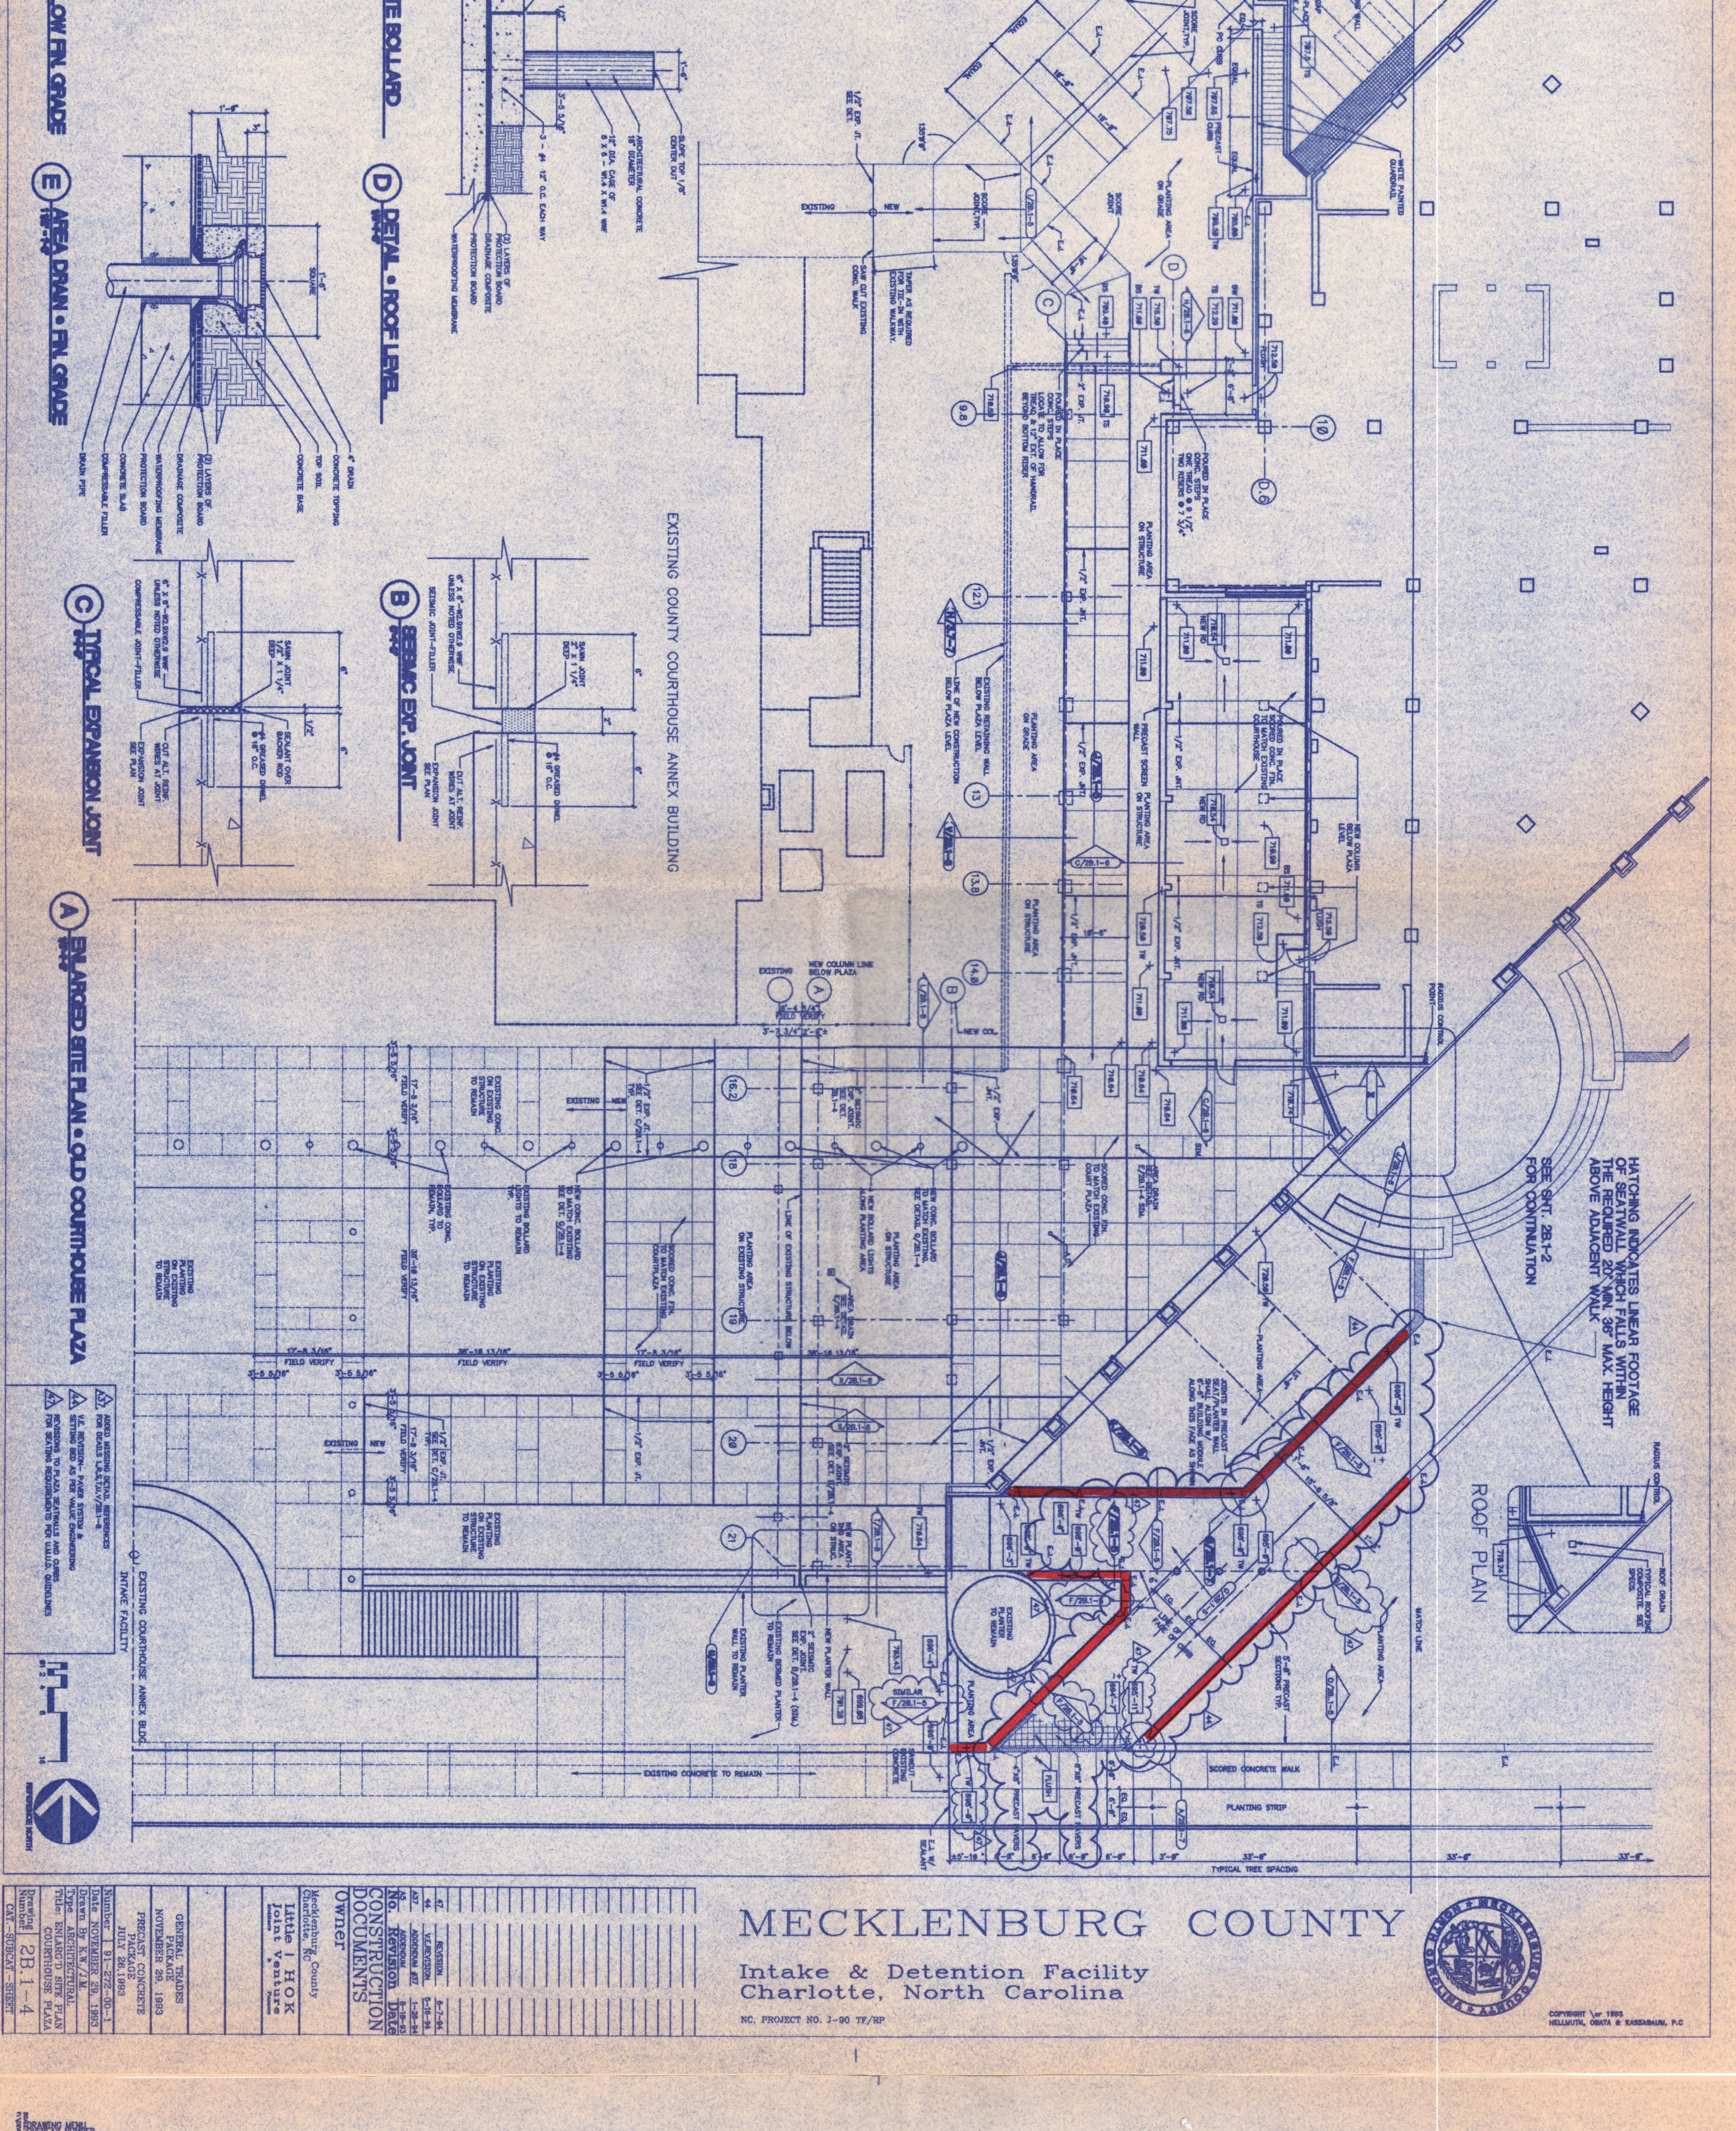


MECKLENBURG COUNTY
 Intake & Detention Facility
 Charlotte, North Carolina

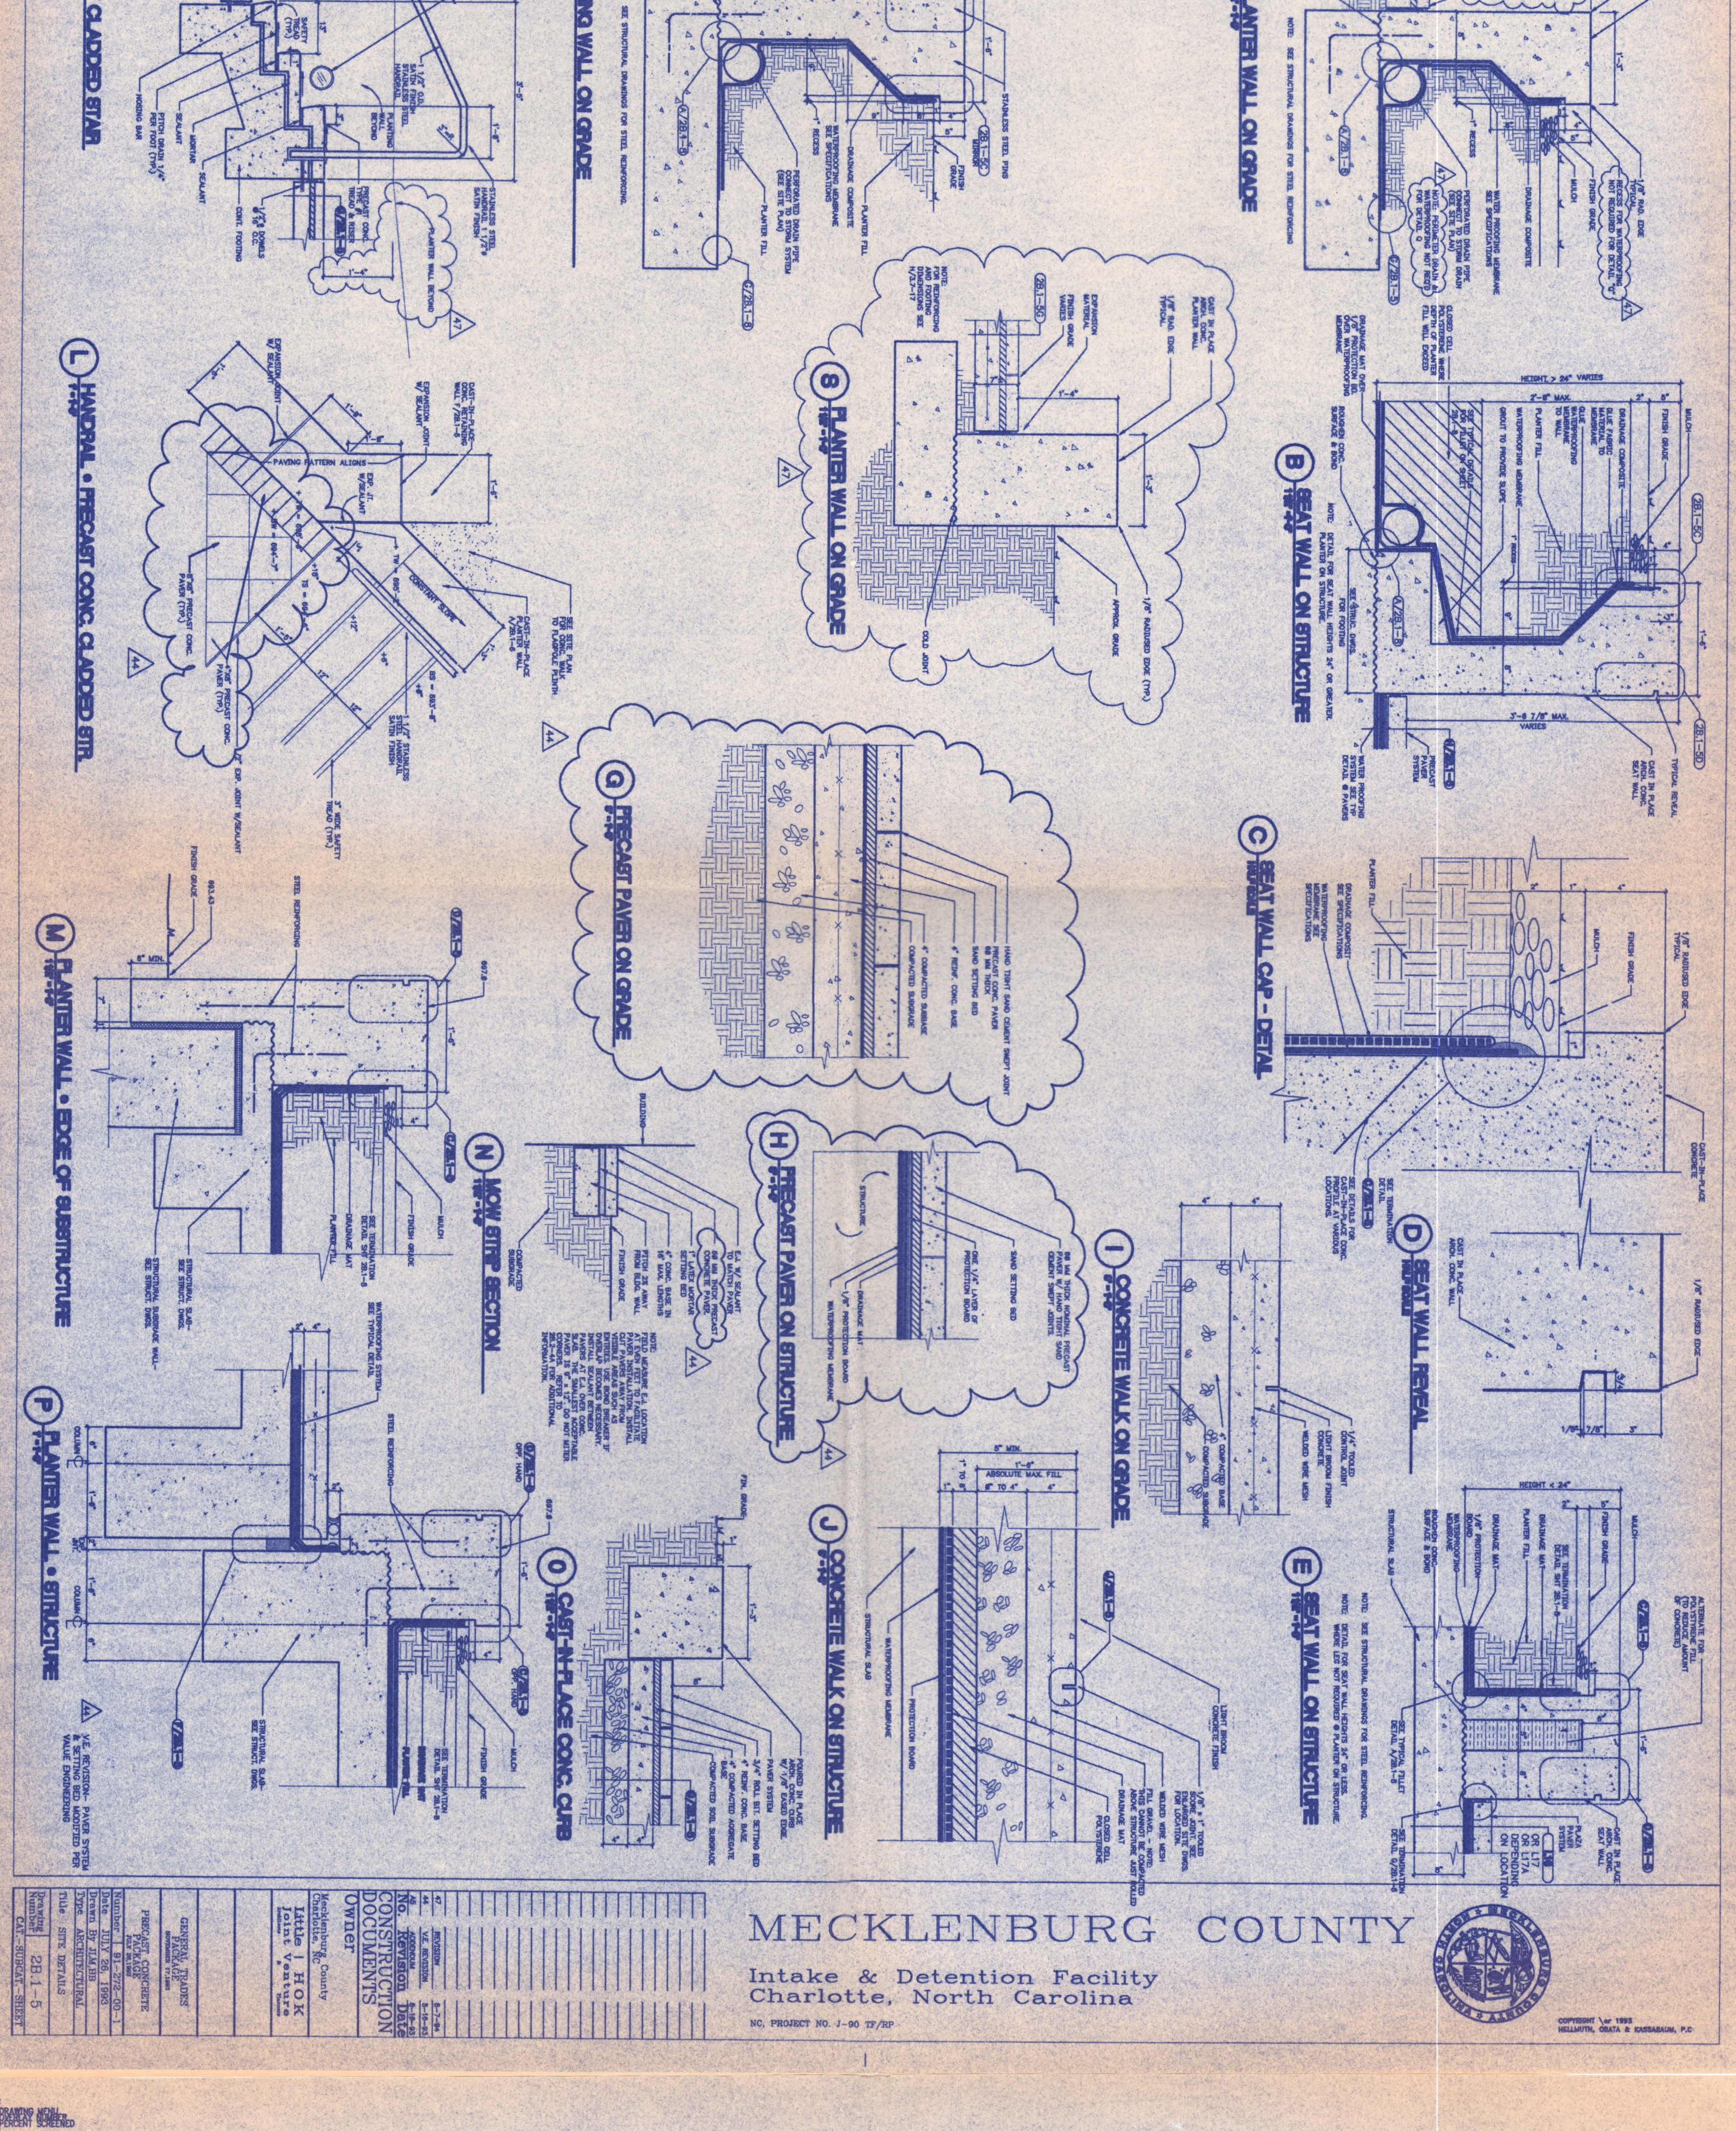

MECKLENBURG COUNTY
 Intake & Detention Facility
 Charlotte, North Carolina

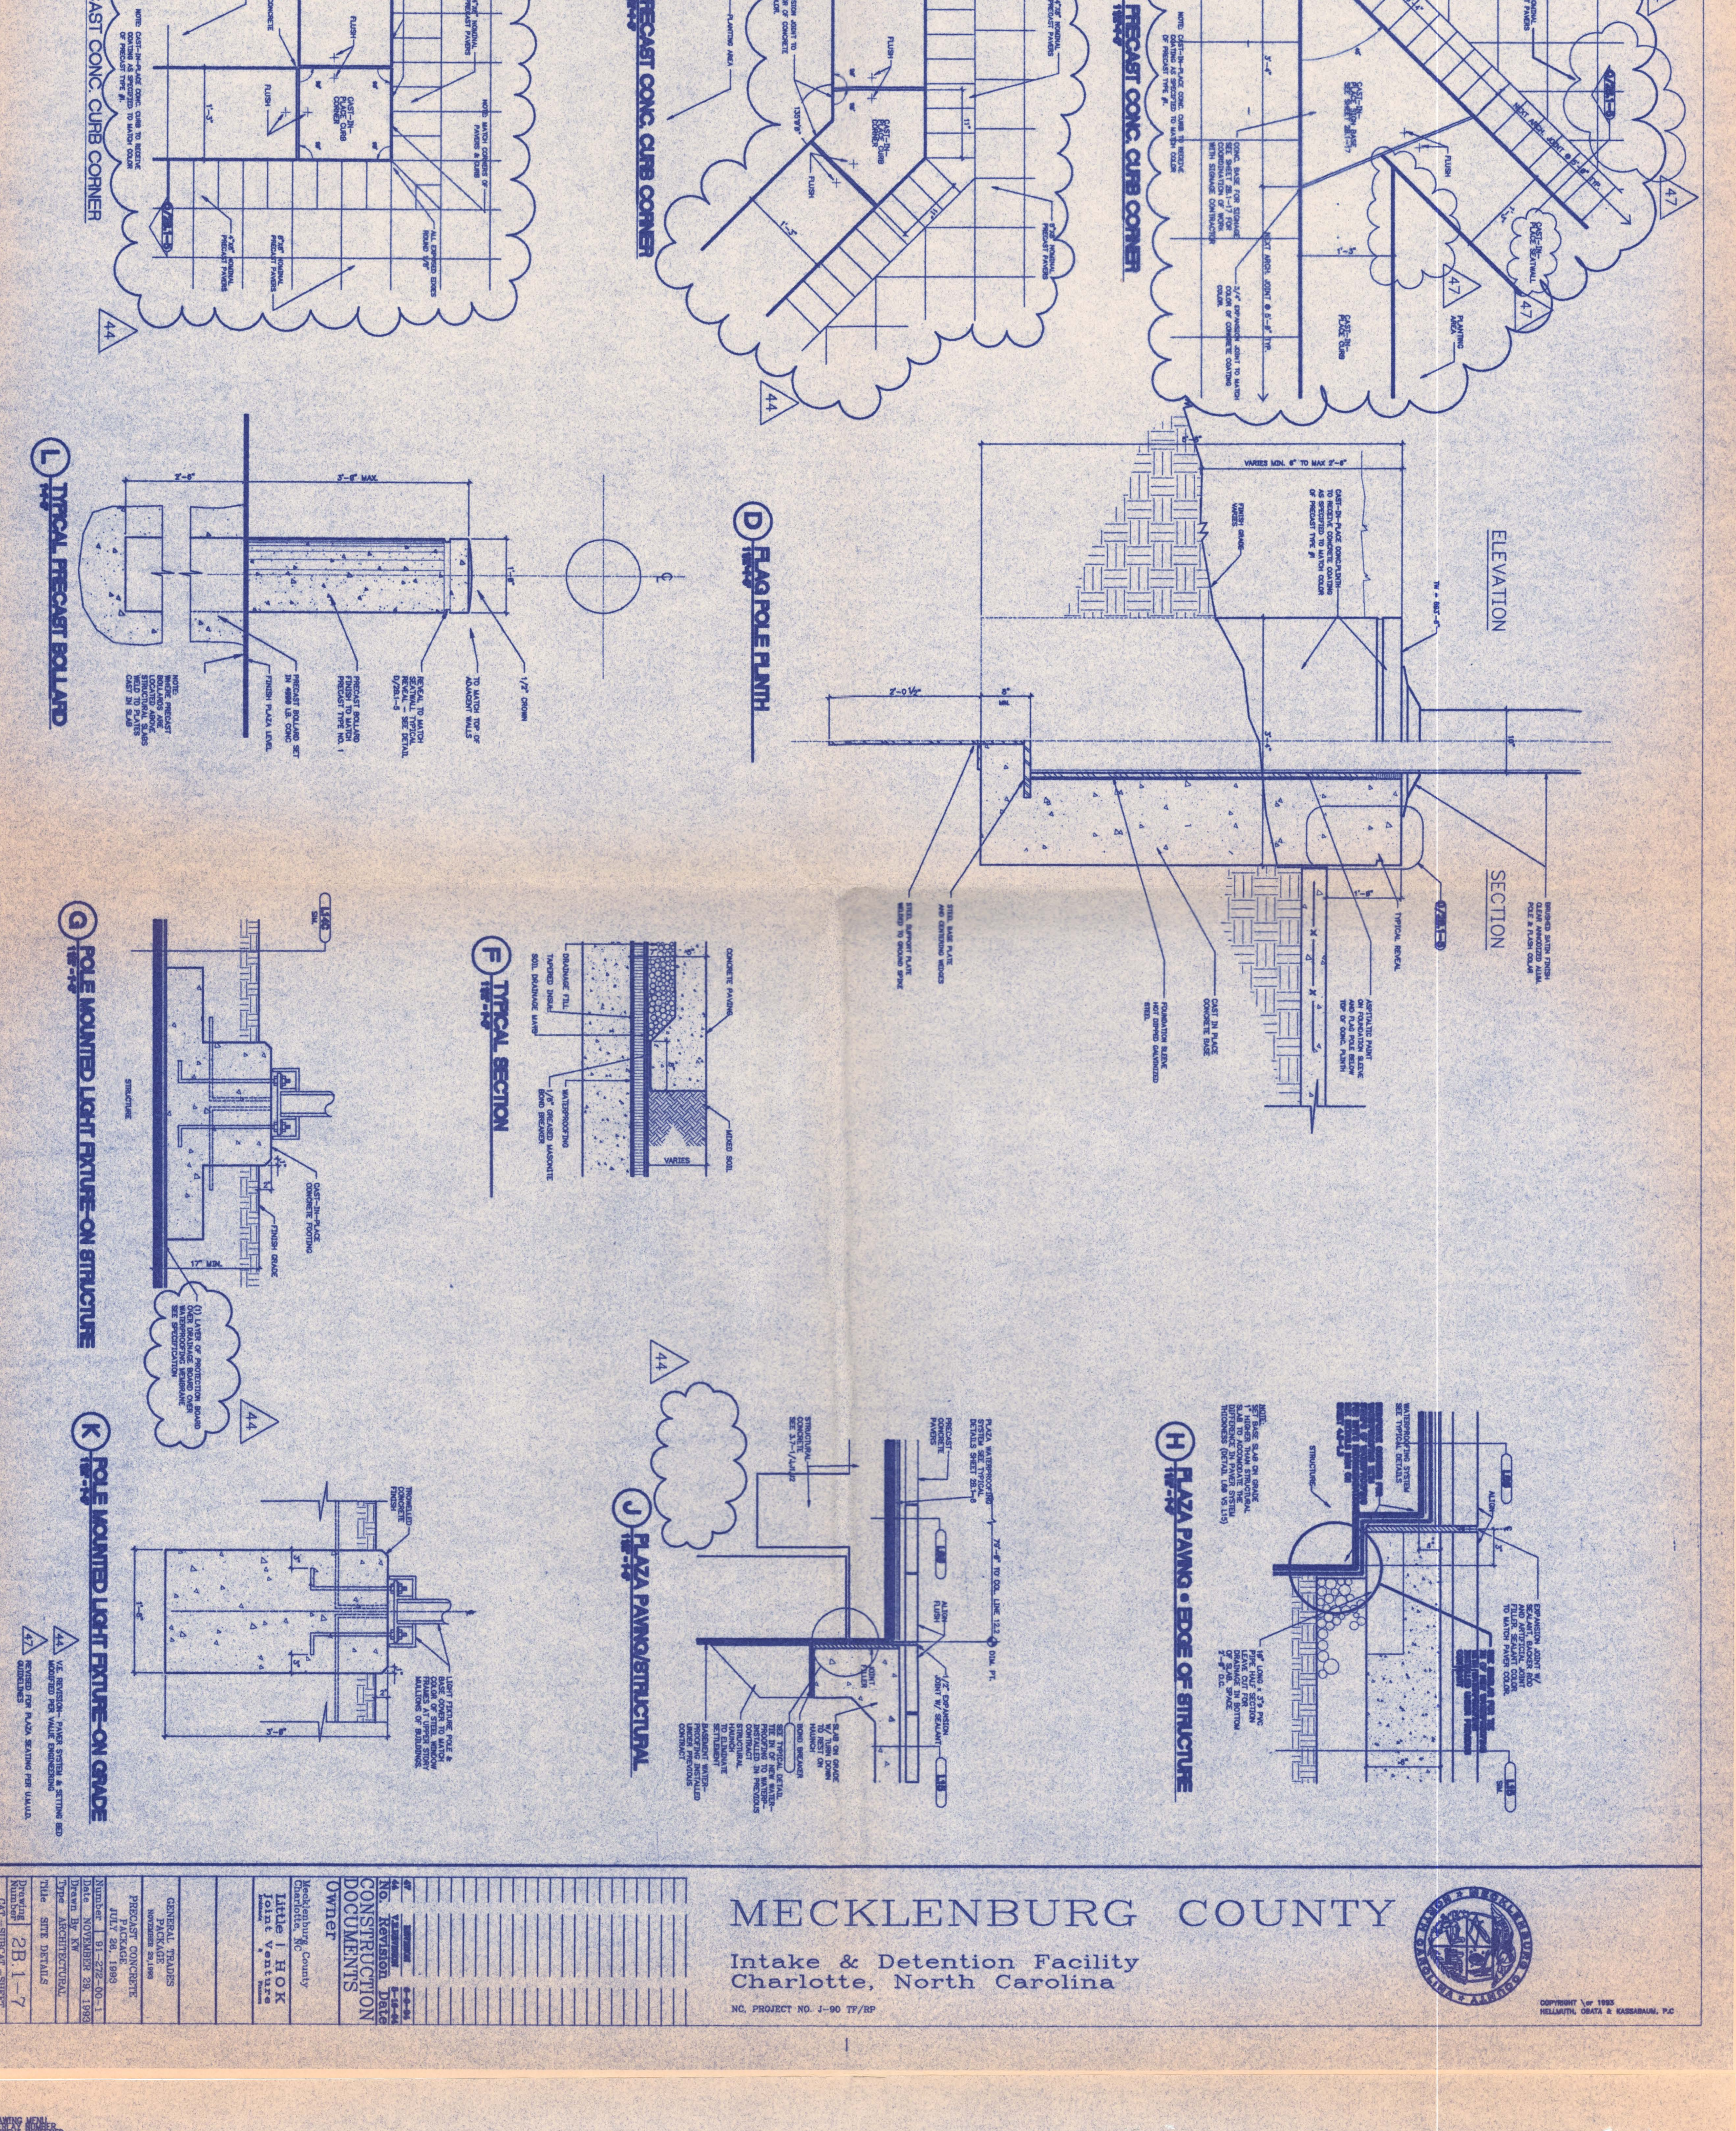

MECKLENBURG COUNTY
 Intake & Detention Facility
 Charlotte, North Carolina

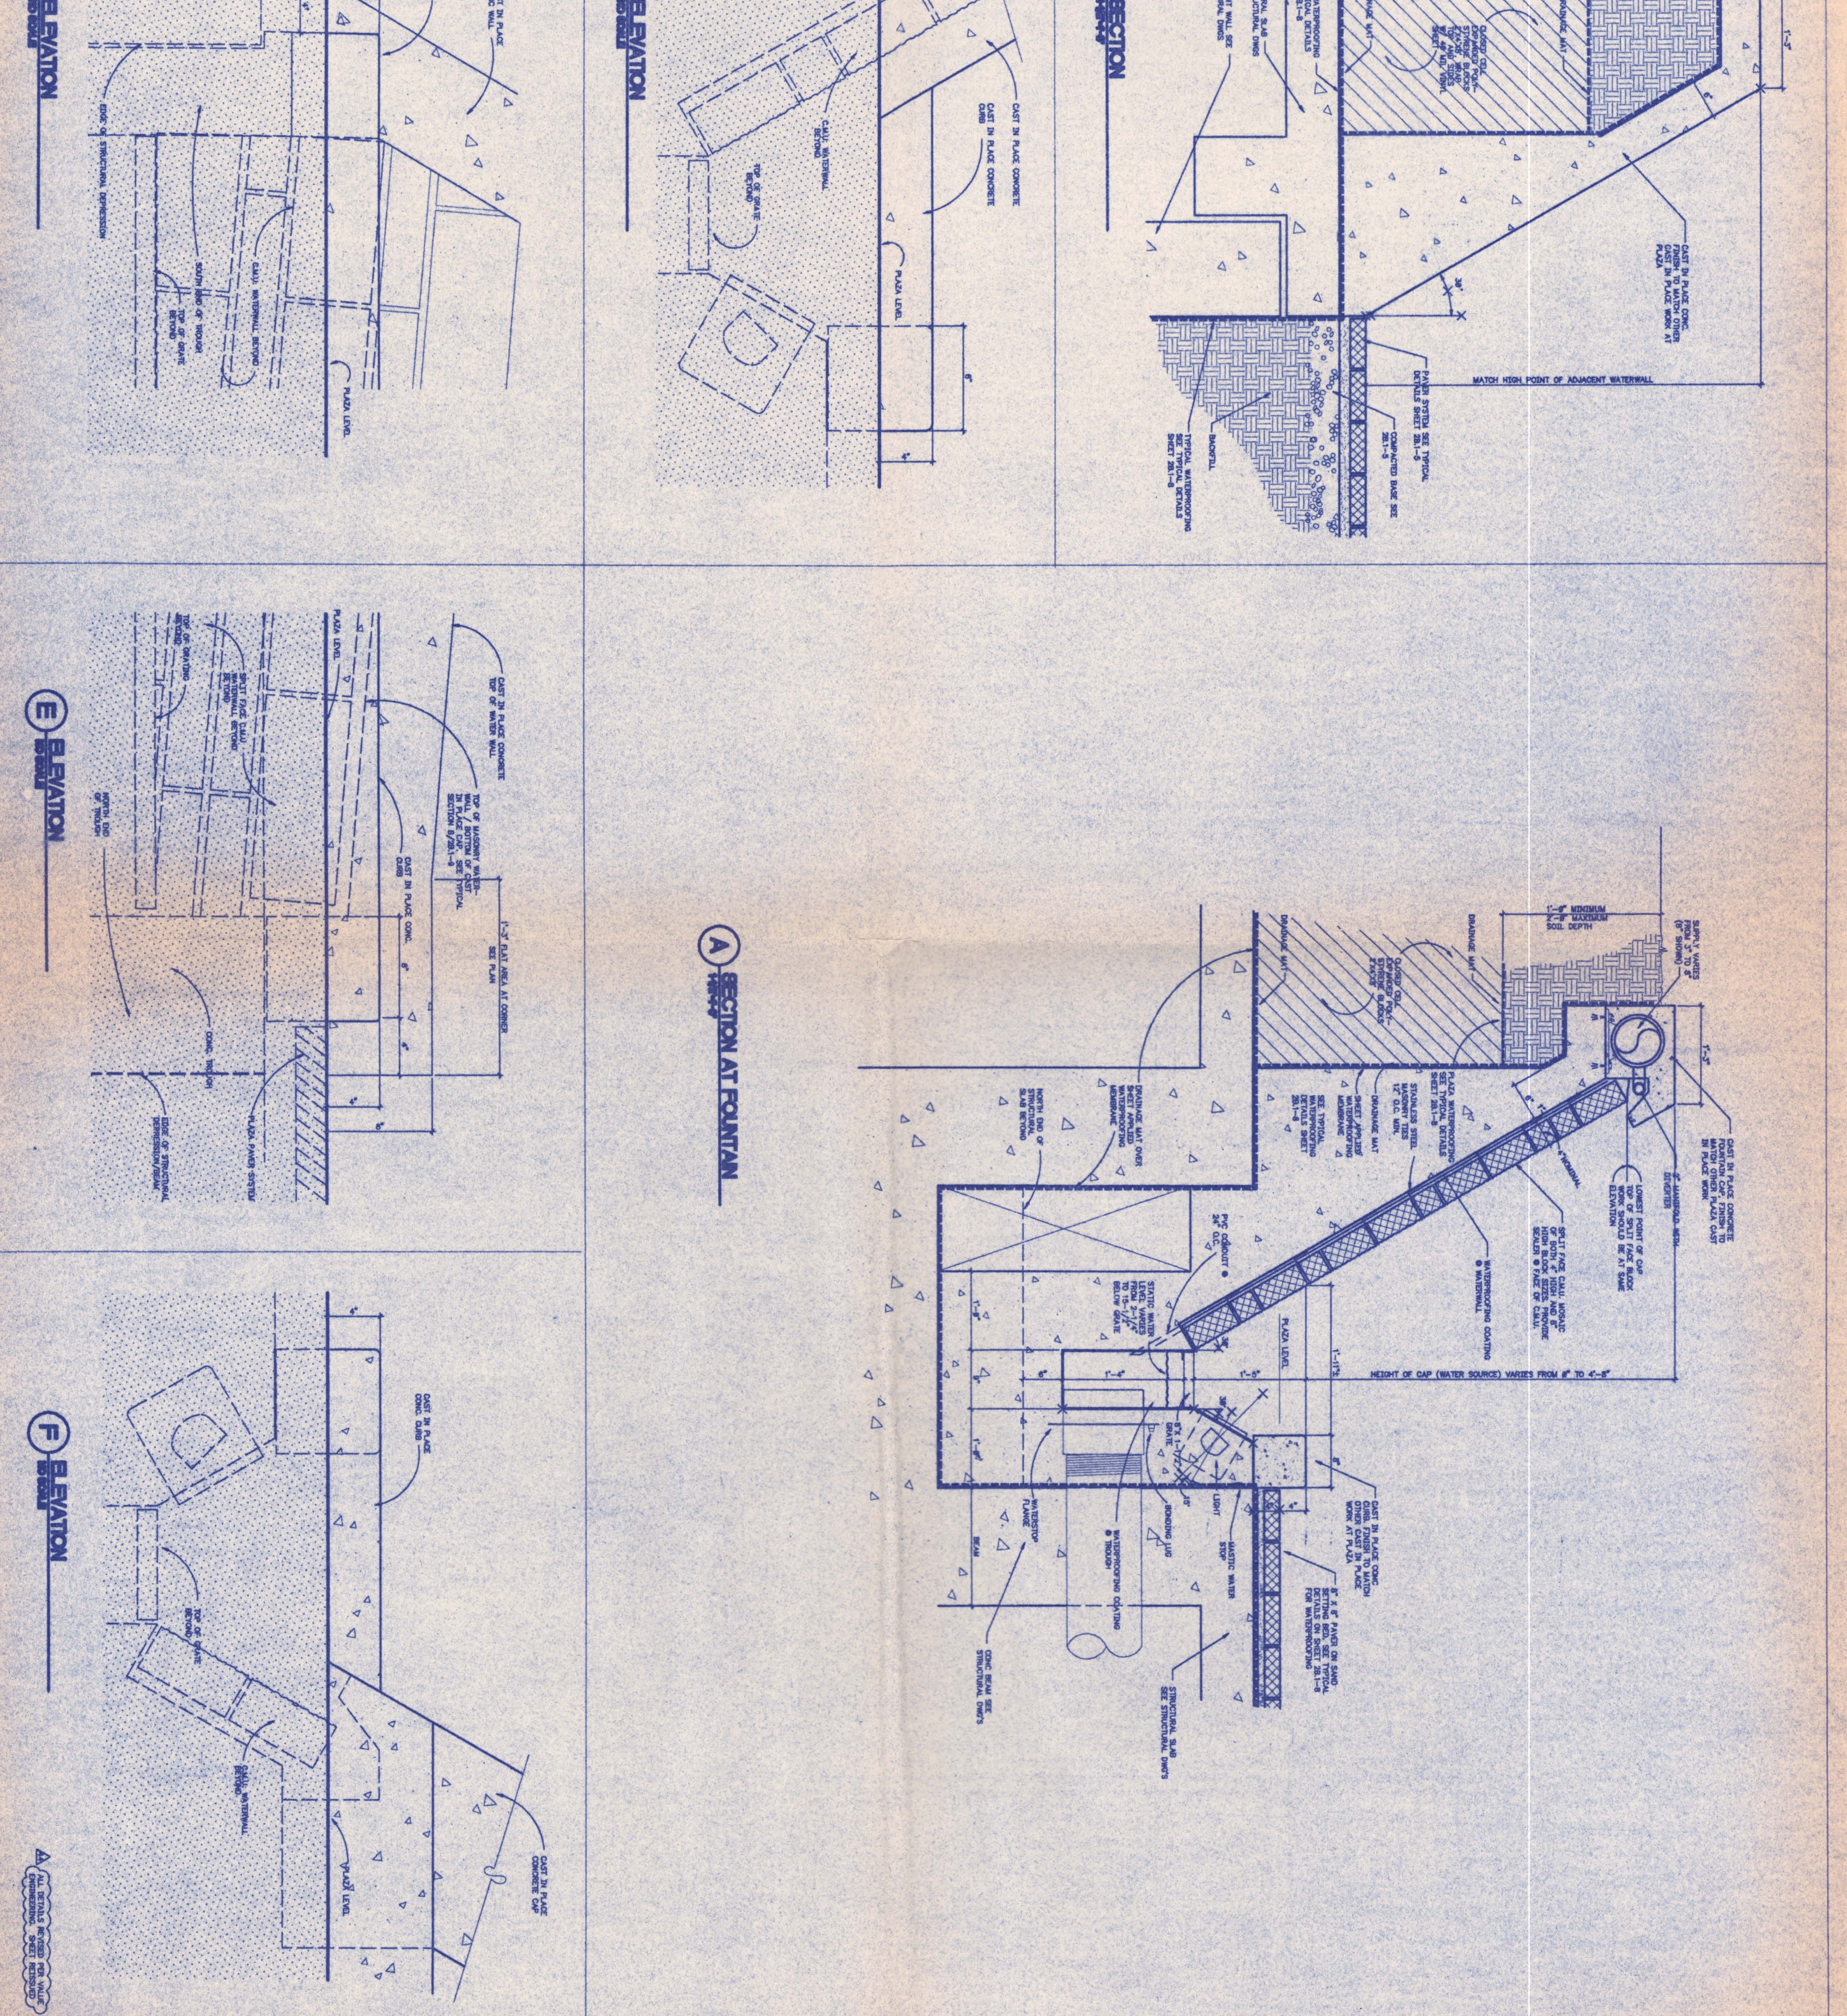

MECKLENBURG COUNTY
 Intake & Detention Facility
 Charlotte, North Carolina