


REG NARMOUR
Architecture

101 W. Worthington
Suite 100
Charlotte, NC 28203
(704) 376-6000


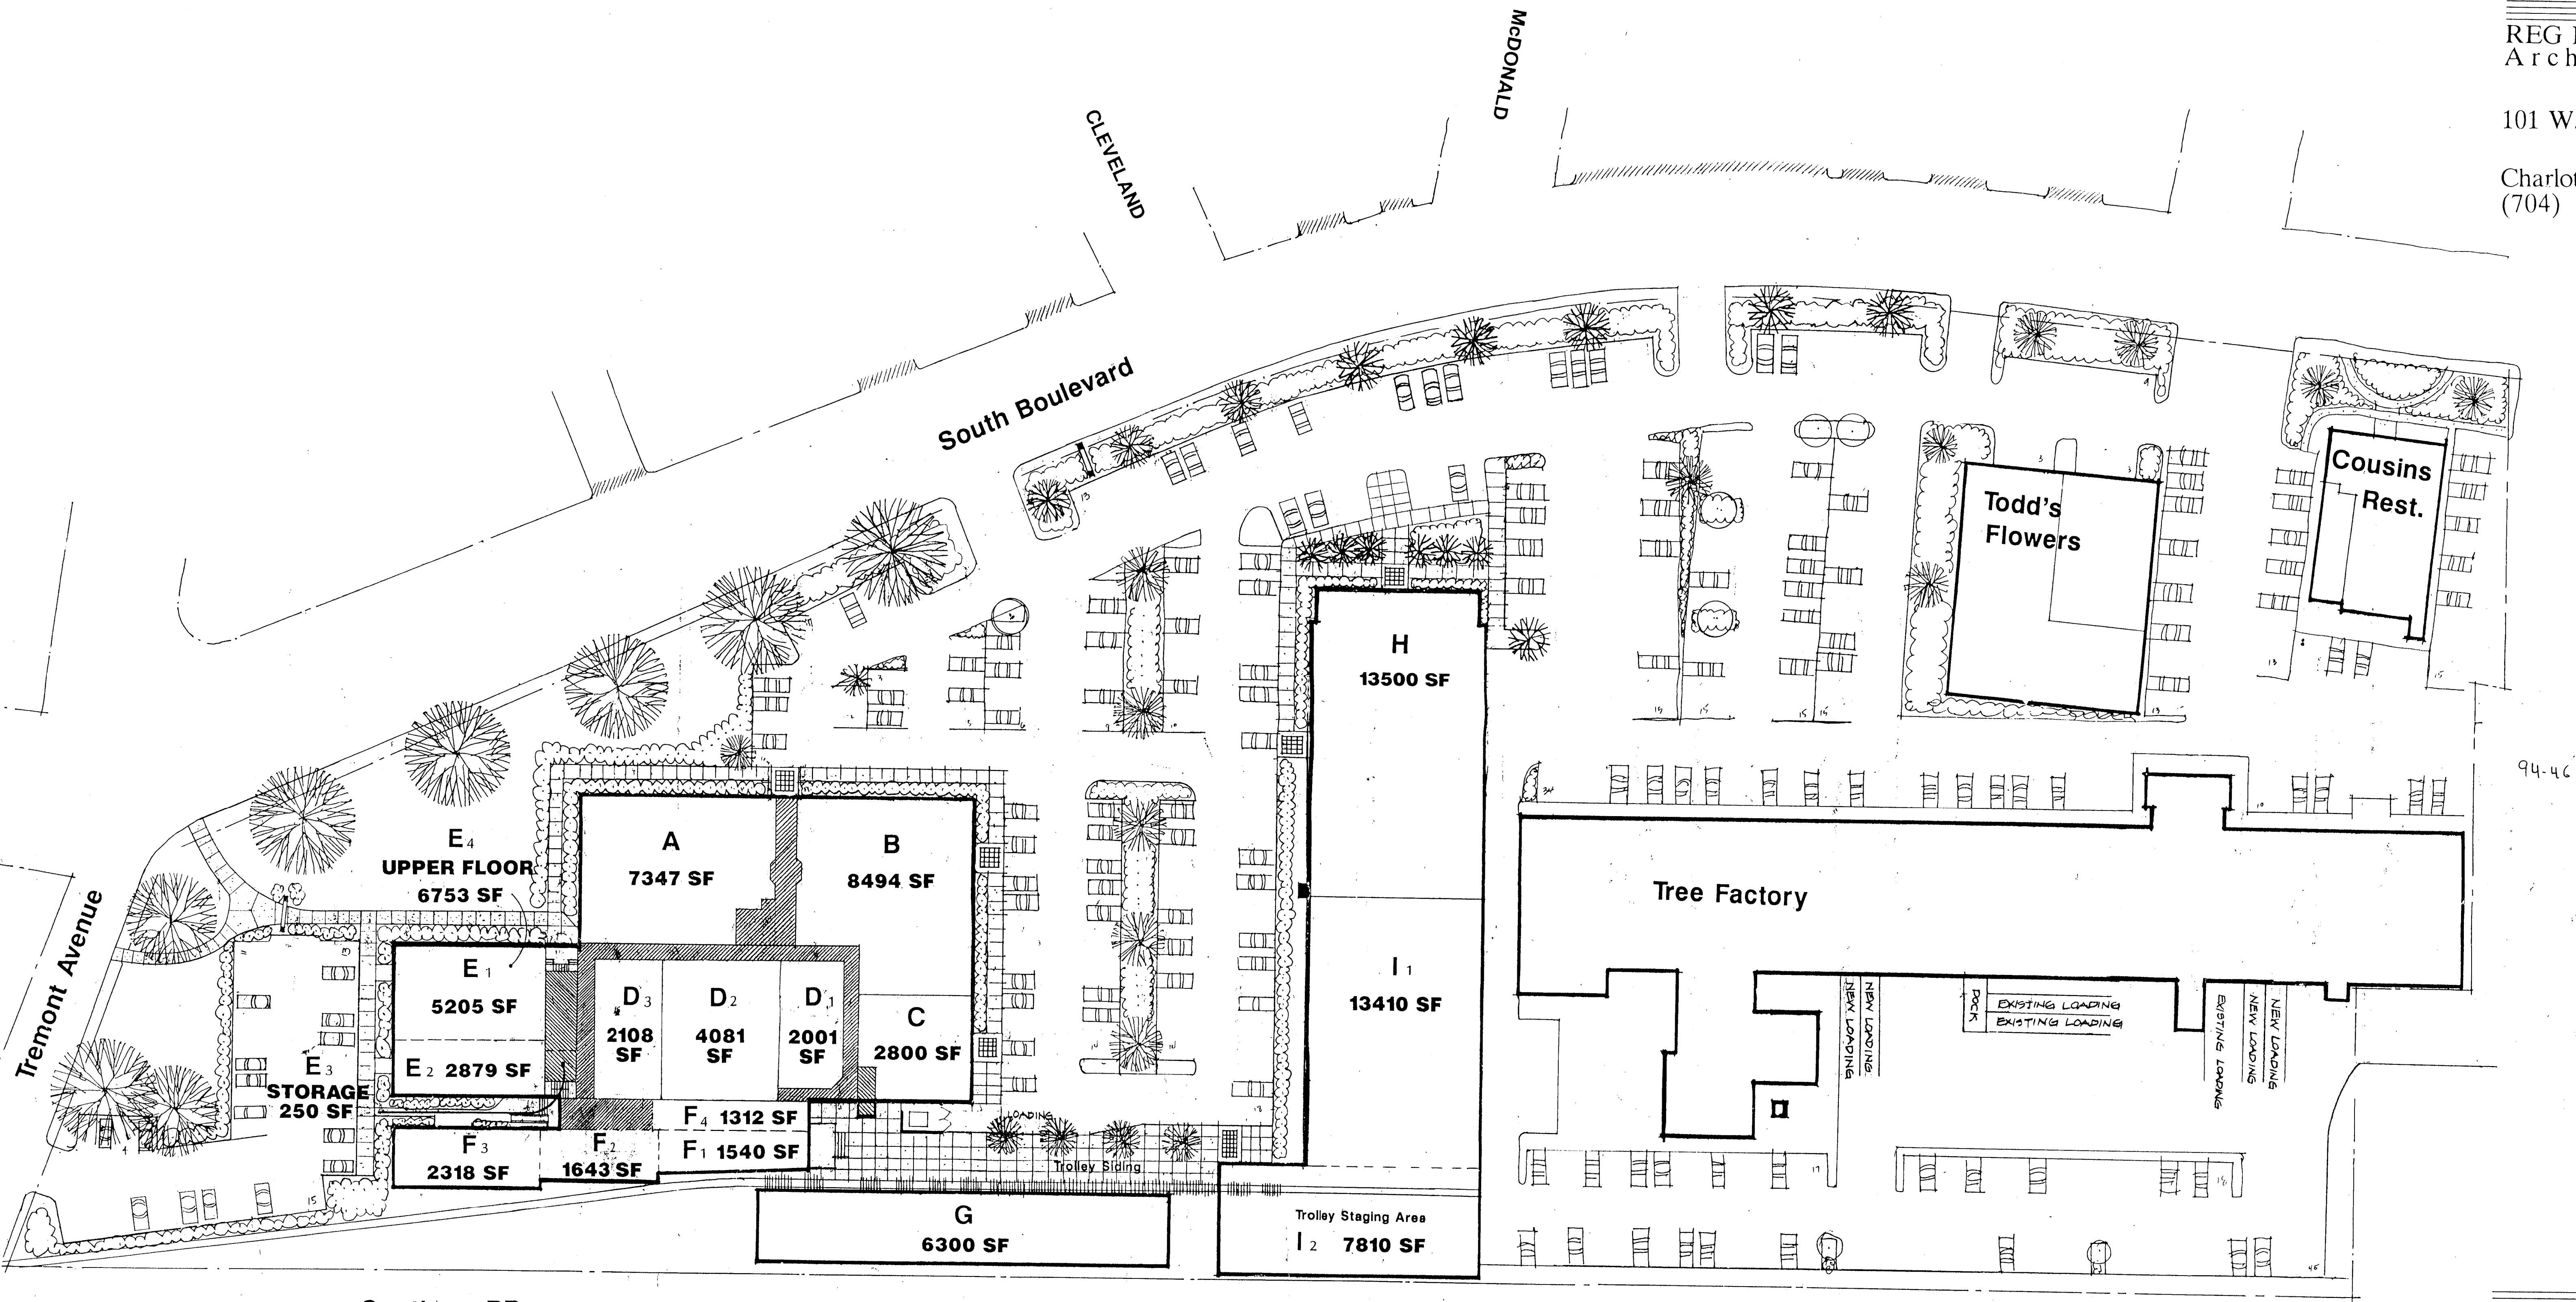


Southern RR

NOTE: All Area Calculations are Approximate Useable Square Footage

TOTAL PARKING SHOWN 461 SPACES

Scale: 1"=40'

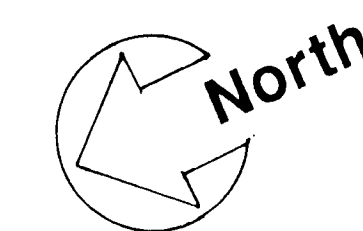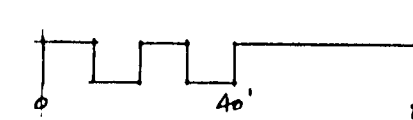

Project No:

Date
SEPTEMBER 15, 1992
Revisions
JANUARY 14, 1993
FEBRUARY 23, 1993
MARCH 16, 1993
NOVEMBER 10, 1993

APPROVED BY CITY COUNCIL
DATE June 29, 1994

Sheet