



96-38C
CAROLINA PAVILION
 CAROLINA PAVILION COMPANY

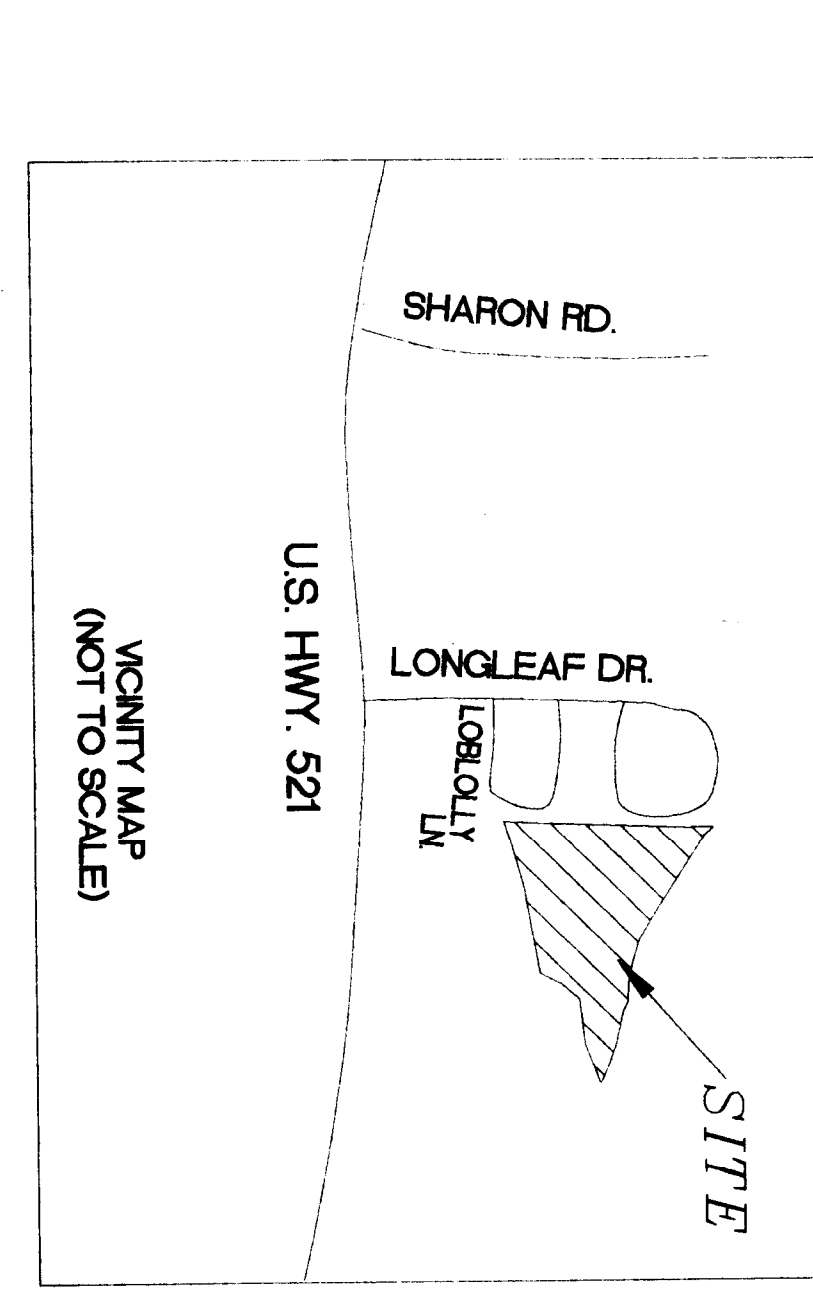

DEVELOPMENT SUMMARY



- 875,000 SF RETAIL CENTER

AREA DEDICATED FOR GREENWAY

TECHNICAL DATA SHEET
 Site Plan Amendment for
 Free Standing Building Area (NW Corner of Site)
 FOR PUBLIC HEARING PETITION NO. 96-38(C)

APPROVED BY COUNTY COMMISSION

Land Design Inc.

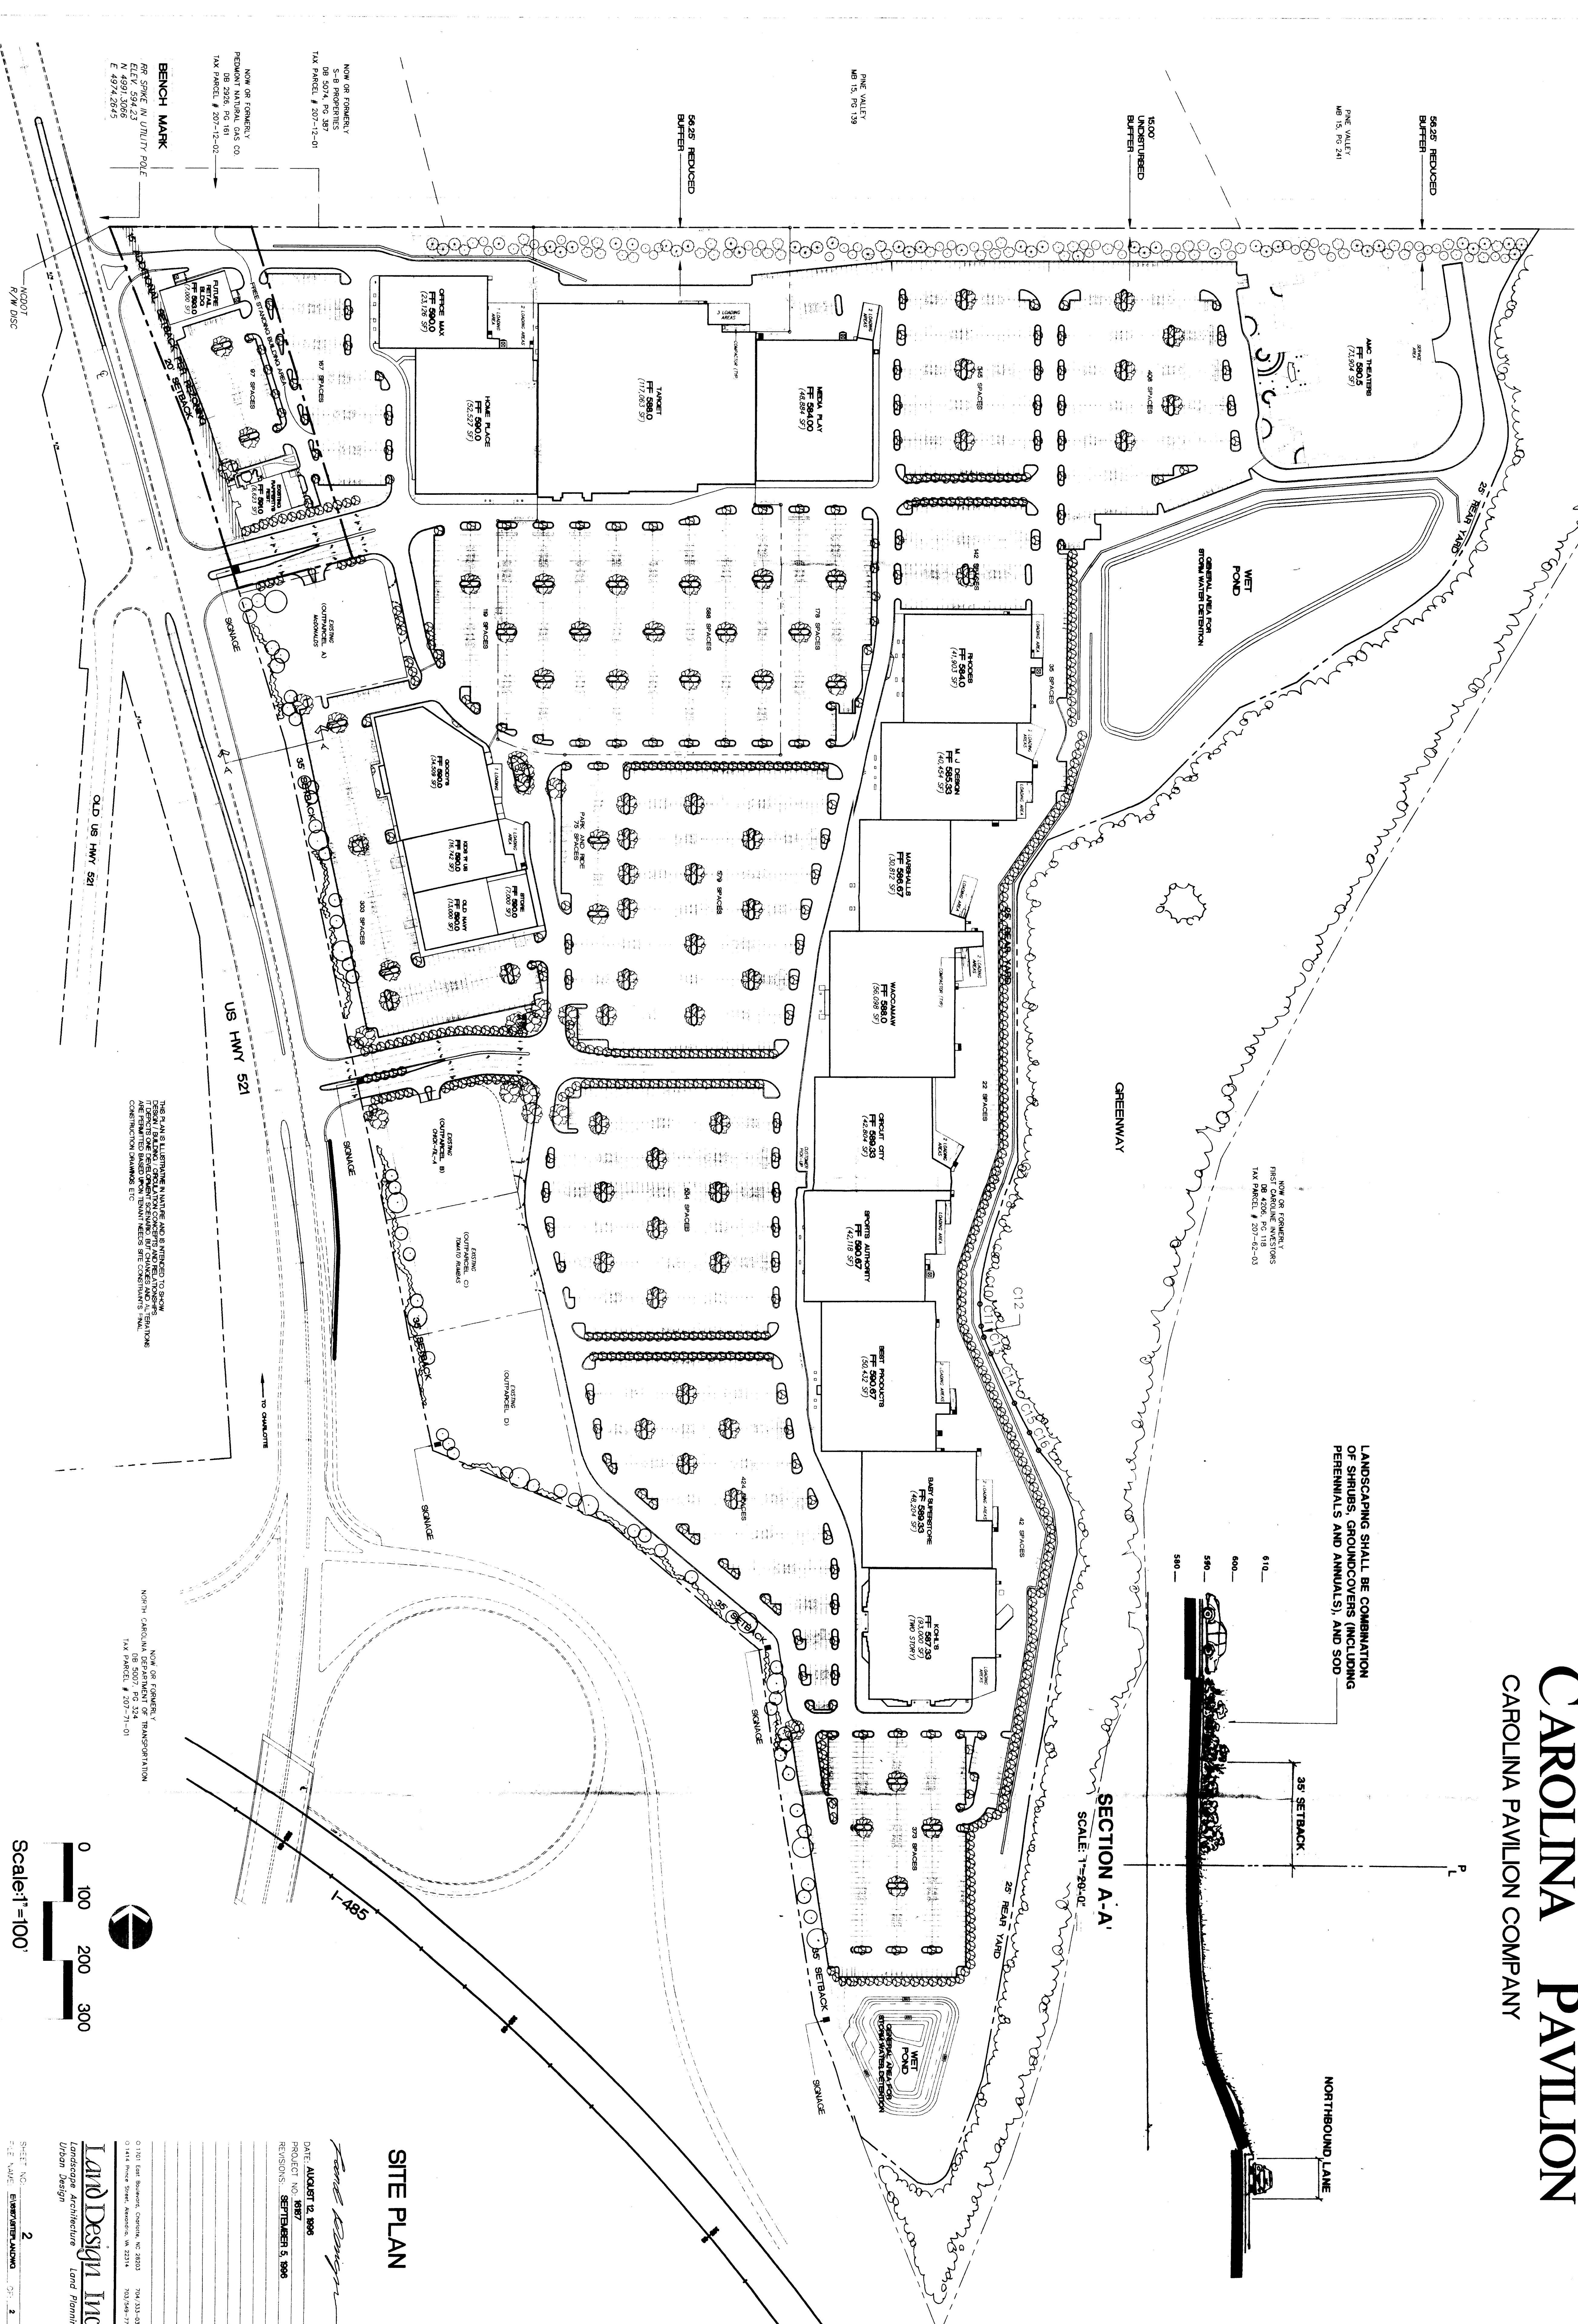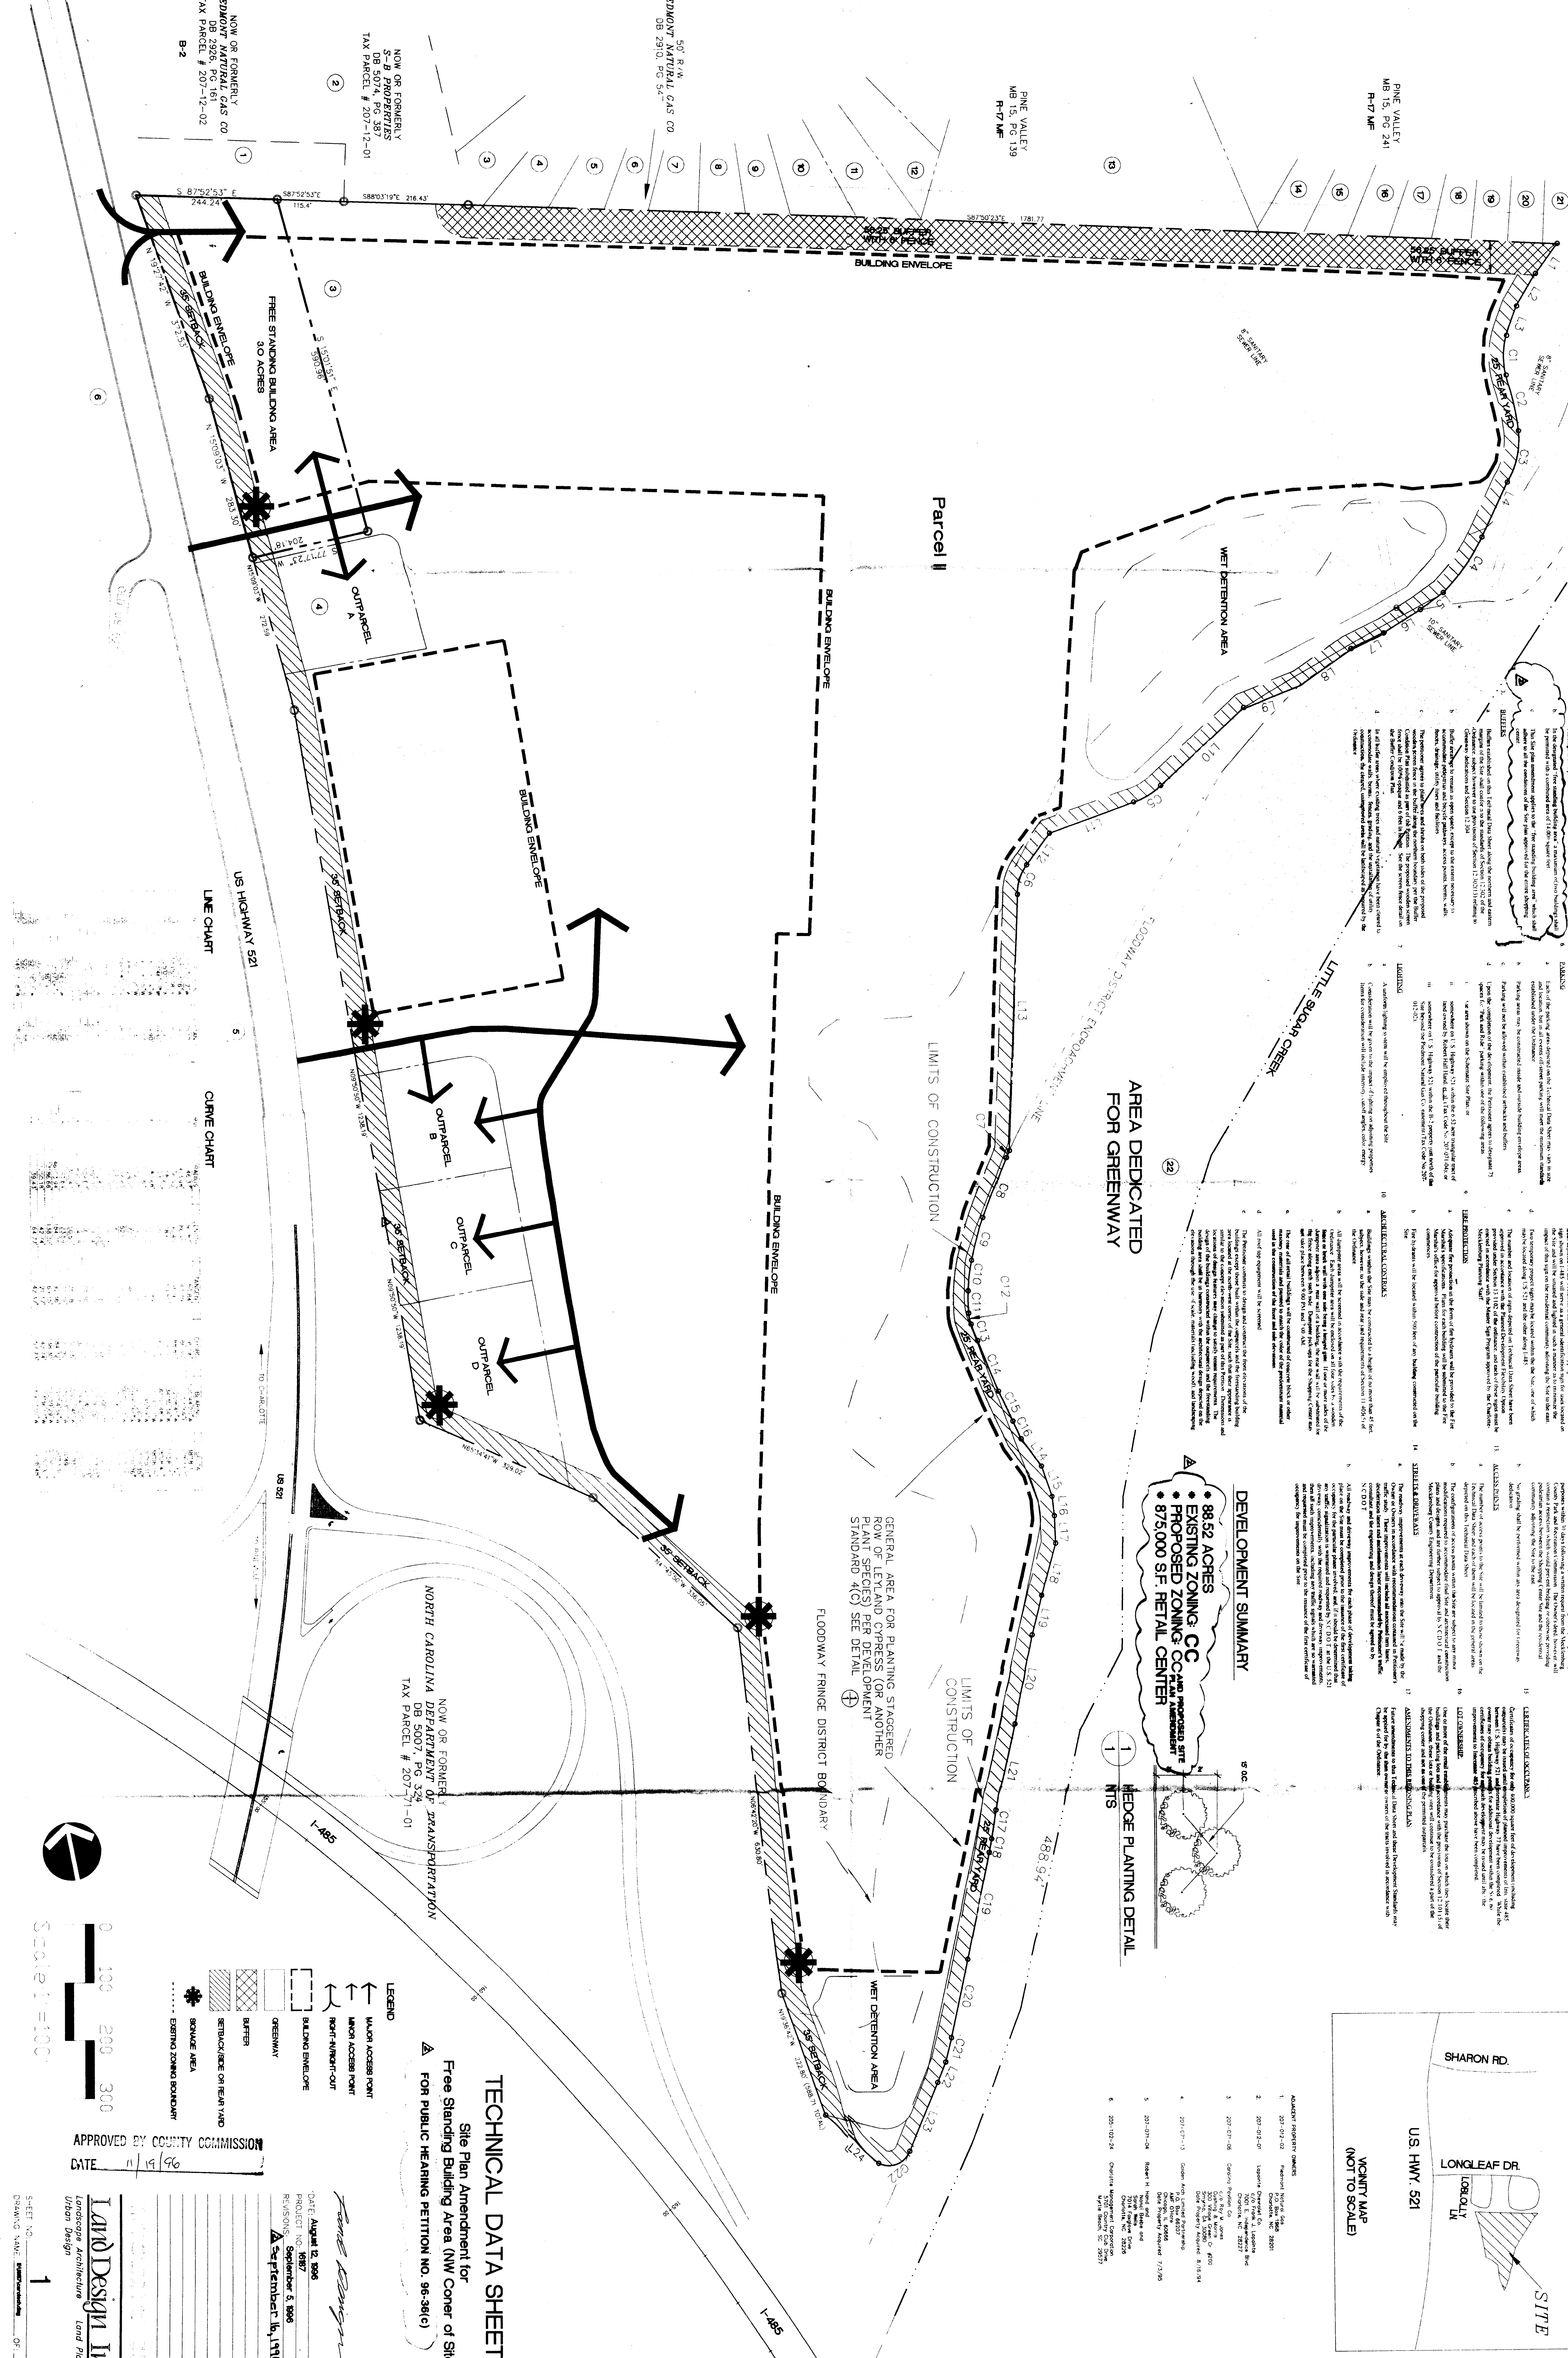

CAROLINA PAVILION
 CAROLINA PAVILION COMPANY