




* 0 0 B R E A K 0 0 *

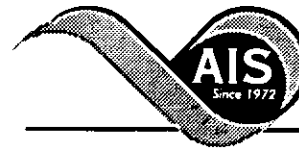

**ADVANCED
IMAGING
SYSTEMS**

www.aisimc.com

An Information
Management Company

City of Charlotte – Planning Dept. Scanning Rezoning Files

Petition # _____

Document type:

- Applications
- Correspondence
- Department Comments
- Land Use Consistency
 - Mail Info
 - Mapping
 - Other
- Site Plans



* 0 0 B R E A K 0 0 *

WHITEHALL LAND & DEVELOPMENT, L.P.
201-021-11
ZONED I-1(CD)

N66°00'04"E
313.80

CITY LIMITS LINES

ZONED R-17MF
1.93 AC.

ROBERTS SYSTEMS, INC.
201-031-23

ZONED R-17MF

WESTPHALIA PROPERTIES
201-031-14
ZONED I-1(CD)

368.11' (TO ZONING LINE)
N44°09'41"W

210.35' (TO ZONING LINE)
S47°03'00"E

ZONING LINE

S36°00'03"W 291.10'

ZONED I-1

ZONED I-1

498.11 (TOTAL)

402.00 (TOTAL)

130.00'

191.65'

N48°15'00"E 280.00

N.C.D.O.T.
INTERSTATE 485

THIS IS NOT A BOUNDARY SURVEY.
THIS PLAN IS PREPARED FOR THE
SOLE PURPOSE OF PROPERTY RE-
ZONING. IT IS NOT TO BE USED
FOR ANY PROPERTY TRANSACTION.
THE SOURCE FOR THE MEETES AND
BOUNDS SHOWN HERE-ON WAS A
SURVEY PERFORMED BY OTHERS.


N44°09'41"W
410.36

S47°04'00"E
410.00

ROBERTS SYSTEMS, INC.
201-031-22

S48°15'00"W 265.00

YORK ROAD N.C. 49

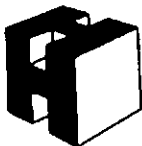

SC HONDROS
& ASSOCIATES, INC.
ENGINEERS &
CONTRACTORS
P.O. BOX 220456
CHARLOTTE, N.C. 28222
PH 377-4614

RE-ZONING PLAN

OF

THE PROPERTY OF

ROBERTS SYSTEMS, INC.

CHARLOTTE, MECKLENBURG COUNTY, NORTH CAROLINA
SCALE 1" = 100' DATE: JULY 18, 1998