



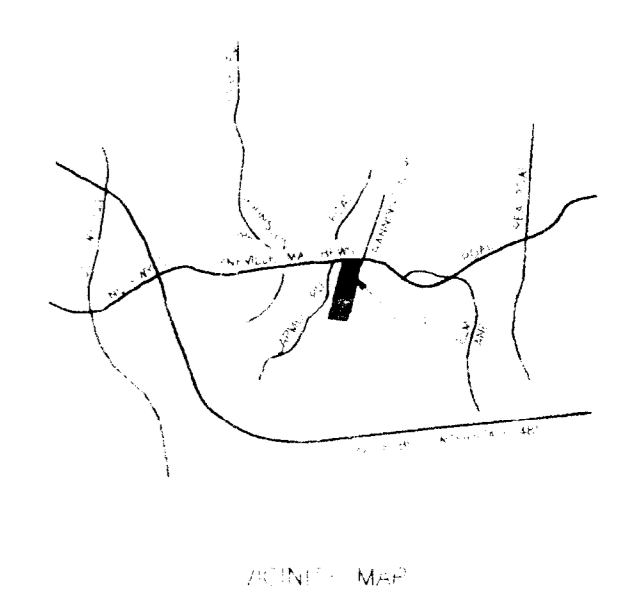


# CARMEL VALLEY II

CHARLOTTE, NC  
FOR  
FAIRFIELD RESIDENTIAL

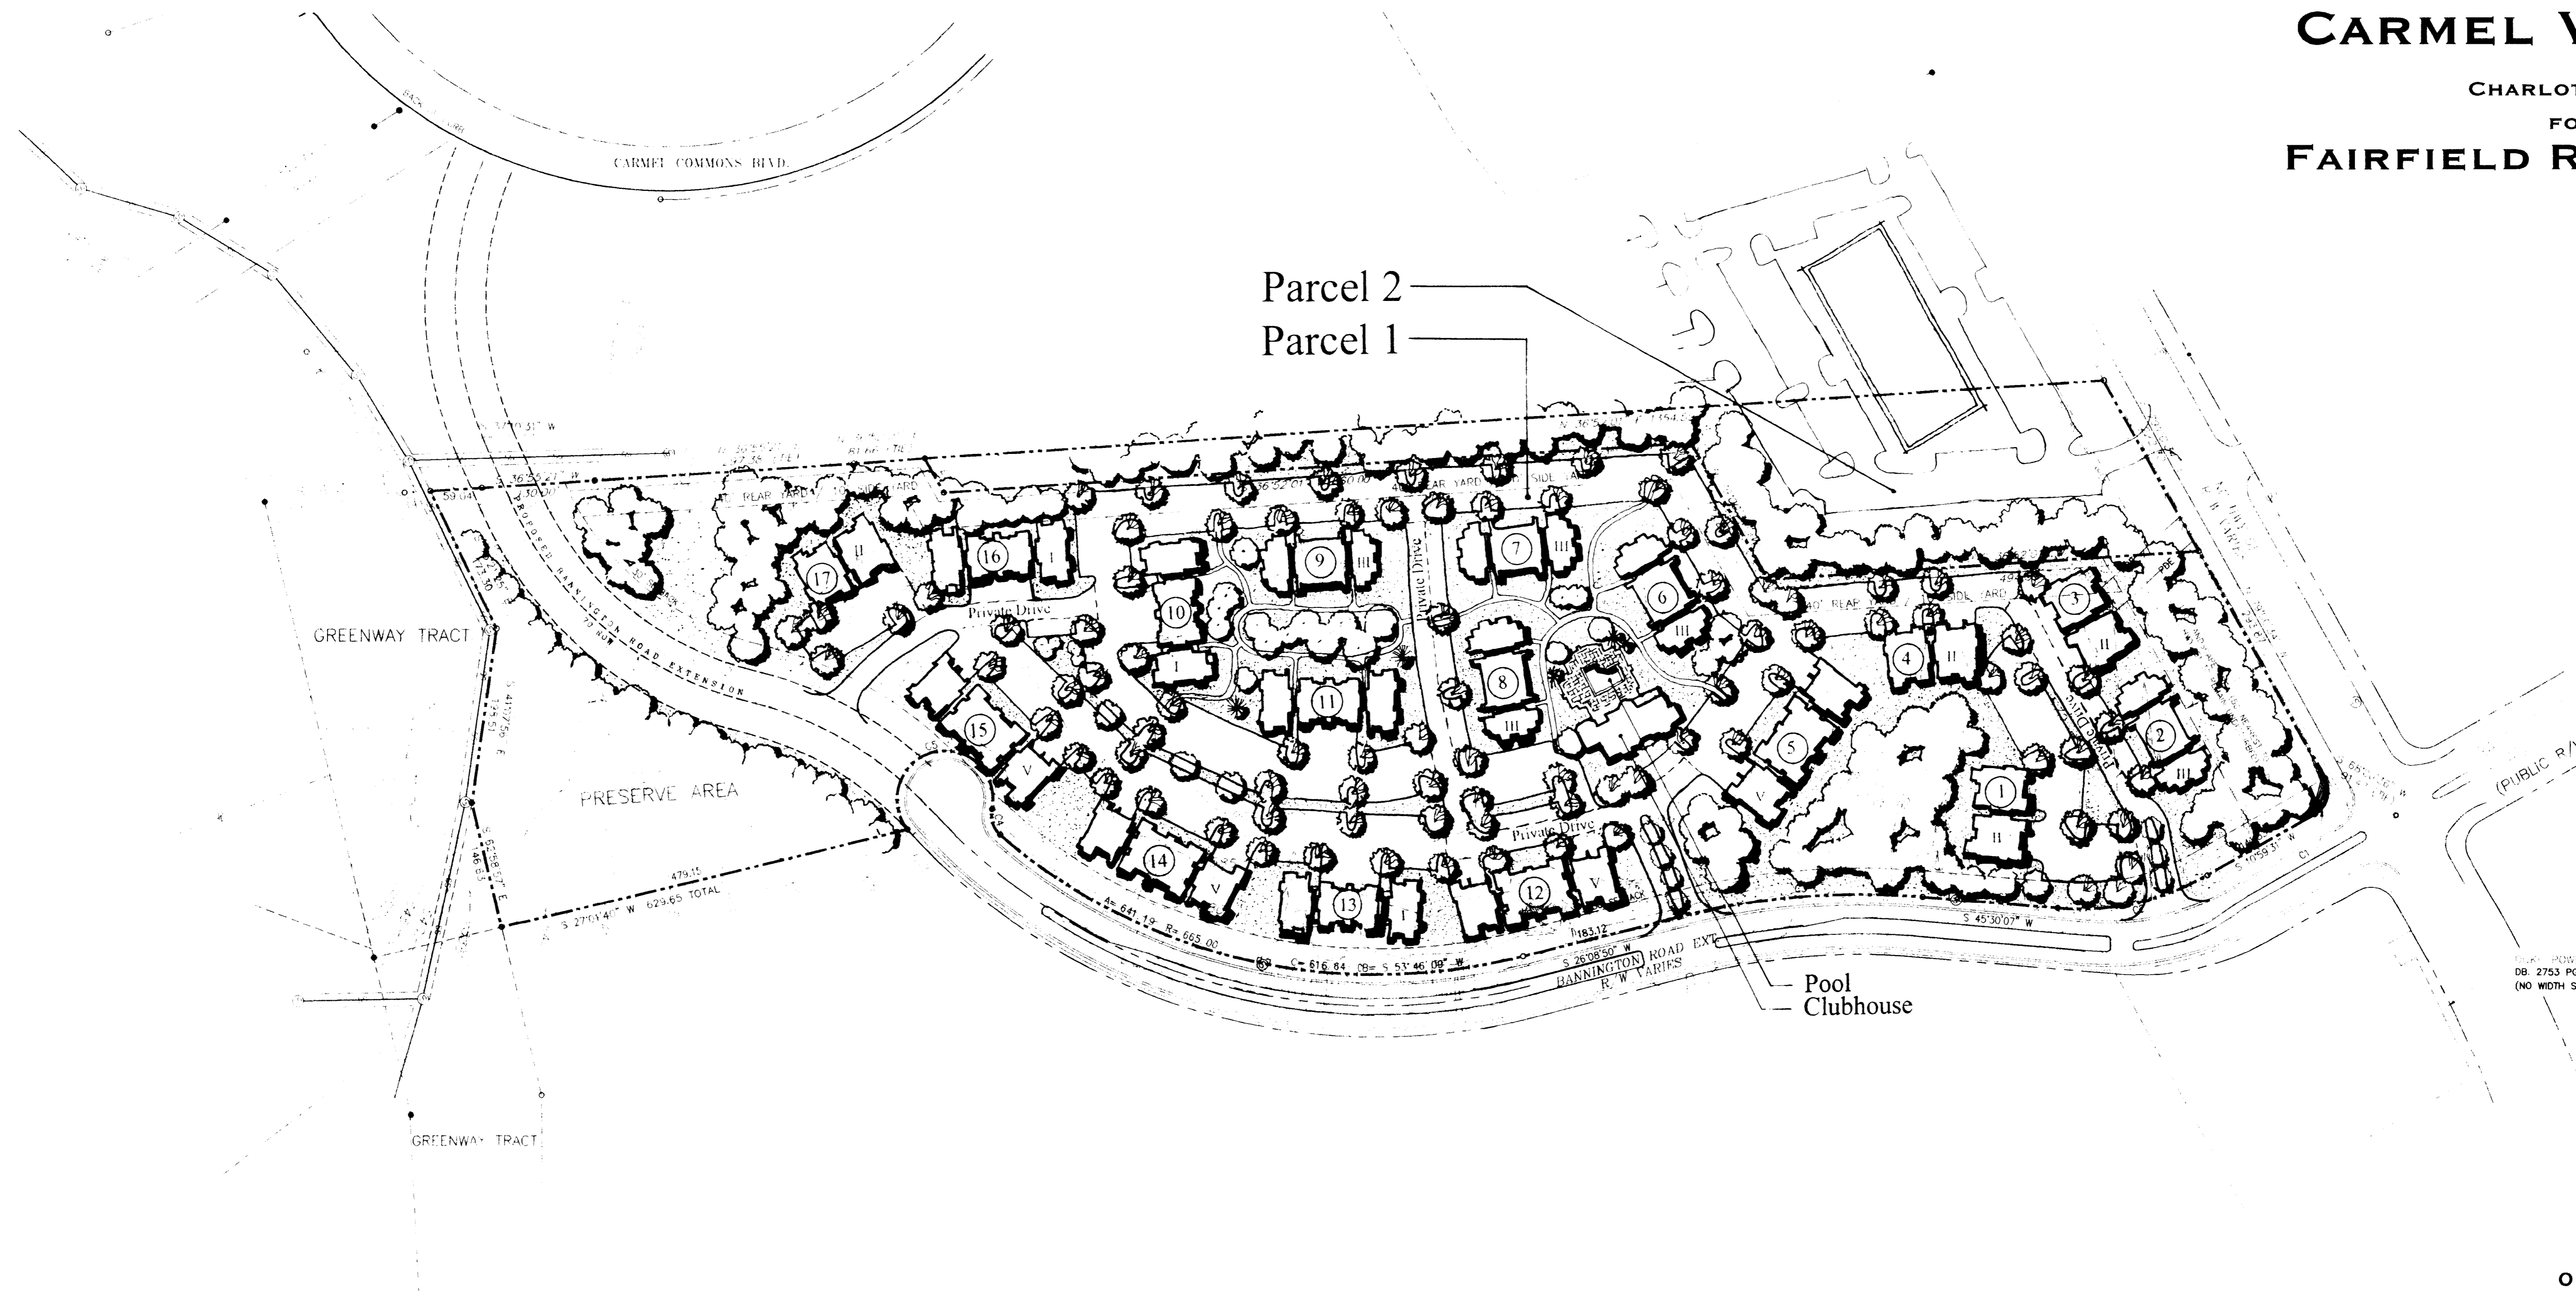

PLANNING BOARD CO. RIGHT OF WAY  
DB 2753 PG. 131  
(NO WIDTH SPECIFIED)

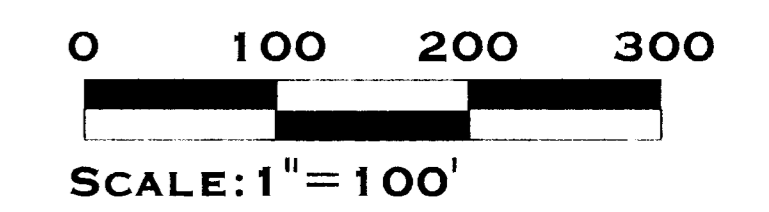

SCALE: 1" = 100'

*Land Design*

JANUARY 7, 1997  
17212

NOT FOR CONSTRUCTION

NOTE: THE BUILDING CONFIGURATIONS, PLACEMENTS, AND SIZES SHOWN ON THE SCHEMATIC PLAN ARE SCHEMATIC IN NATURE AND MAY BE ALTERED OR MODIFIED DURING DESIGN DEVELOPMENT AND CONSTRUCTION DOCUMENT PHASES WITHIN THE MAXIMUM BUILDING ENVELOPE LINES ESTABLISHED ON THE TECHNICAL DATA SHEET. PARKING LAYOUTS MAY ALSO BE MODIFIED TO ACCOMMODATE FINAL BUILDING LOCATIONS.

**Land Design Inc.**  
Landscape Architecture Land Planning  
Urban Design