

WACHOVIA

TBA Architects


14 MAY 1998

PETITION NO. 98-58
FOR PUBLIC HEARING

APPROVED BY CITY COUNCIL
DATE *July 20, 1998*

SECTION OF FENCE
CLASS B BUFFER

NOTE: NO MORE THAN 25% OF FENCE SHALL BE LEFT OPEN.
FINISHED SIDE OF FENCE SHALL BE LEFT OPEN.

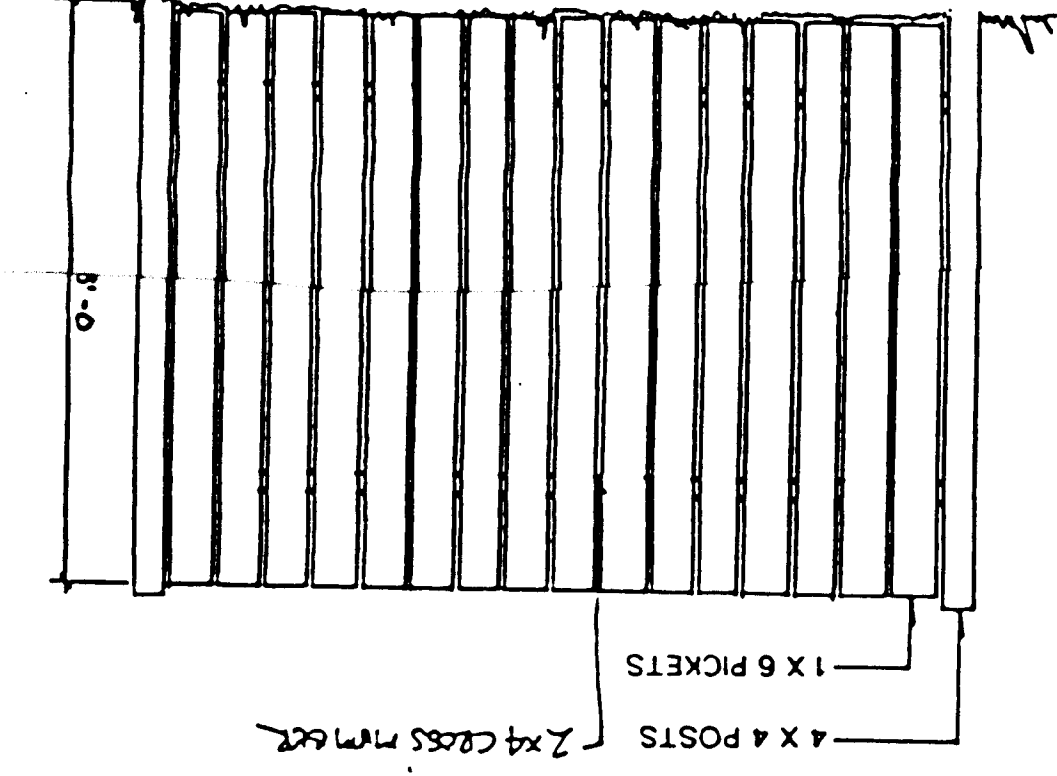

183 131 04, 04


PORTER PROPERTY SCHEMATIC SITE PLAN

1" = 50'

Bissell DEVELOPMENT

Grubb Bissell Patrick

0 10 50 100 200

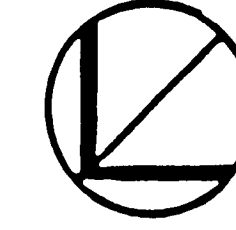

- LEGEND**
- 1. OFFICE BUILDING (4 STORES)
78'-0" HT. 73,500 SF
 - 2. BRANCH BANK (4 STORES)
65'-0" HT. 49,000 SF
 - 3. TABLE-TOP PARKING
ELEVATED LEVEL 61,000 SF

PARKING DATA:

BUILDING 1:	BUILDING 2:
SITE (ON GRADE)	SITE (ON GRADE)
ELEVATED DECK	ELEVATED DECK
LOWER LEVEL (ON GRADE)	LOWER LEVEL (ON GRADE)
TOTAL PROVIDED	TOTAL PROVIDED
104	282
104	282
TOTAL REQUIRED	TOTAL REQUIRED
75	245

