



\* 0 0 B R E A K 0 0 \*



**ADVANCED  
IMAGING  
SYSTEMS**

www.aisimc.com

An Information  
Management Company

# City of Charlotte – Planning Dept. Scanning Rezoning Files

Petition # \_\_\_\_\_

## Document type:

- Applications
- Correspondence
- Department Comments
- Land Use Consistency
  - Mail Info
  - Mapping
  - Other
- Site Plans



\* 0 0 B R E A K 0 0 \*

# MECKLENBURG COUNTY, NC GIS PUBLIC ACCESS SYSTEM




Tax Parcel-Id#s Selected: See Tax Information Report for List of Parcel-Id#s

Tax Book & Page Selected: N/A

02-130

**LEGEND**

- County Boundary
- Rivers/Creeks/Streams
- Railroad ROW
- Water Bodies

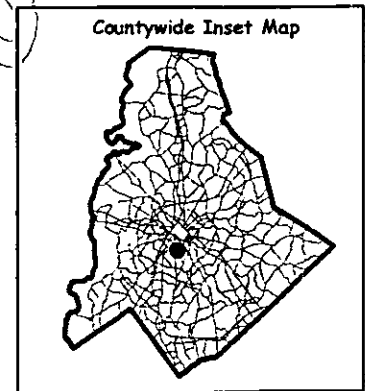

Scale : 1 Inch = 500 Feet

Map Created on Monday, September 9, 2002 12:24 PM

This map is prepared for the inventory of real property within Mecklenburg County and is compiled from recorded deeds, plats, tax maps, surveys, planimetric maps, and other public records and data. Users of this map are hereby notified that the aforementioned public primary information sources should be consulted for verification. Mecklenburg County and its mapping contractors assume no legal responsibility for the information contained herein.

Zone	ODzone_area
12	0.062949
14	0.204910
15	0.311937
16	0.132046
23	0.090022
93	0.105638
94	0.590257
95	0.275327
96	0.127572
97	0.181438
98	0.341455
99	0.495690
102	0.390901
103	0.366513
104	0.335682
141	0.564777
142	0.233962
143	0.254965
144	0.433422
145	0.228744
146	0.322869
147	0.345543
180	0.495103

02 130

Petition #: 2002-130


Petitioner: Richter & Associates

Hearing Date: November 18, 2002

Zoning Classification (Existing): R-22MF and O-2

Zoning Classification (Requested): MUDD-O

Acres & Location Approximately 2.26 acres bounded by Kenilworth Avenue, Scott Avenue, Buchanan Street and Pierce Street

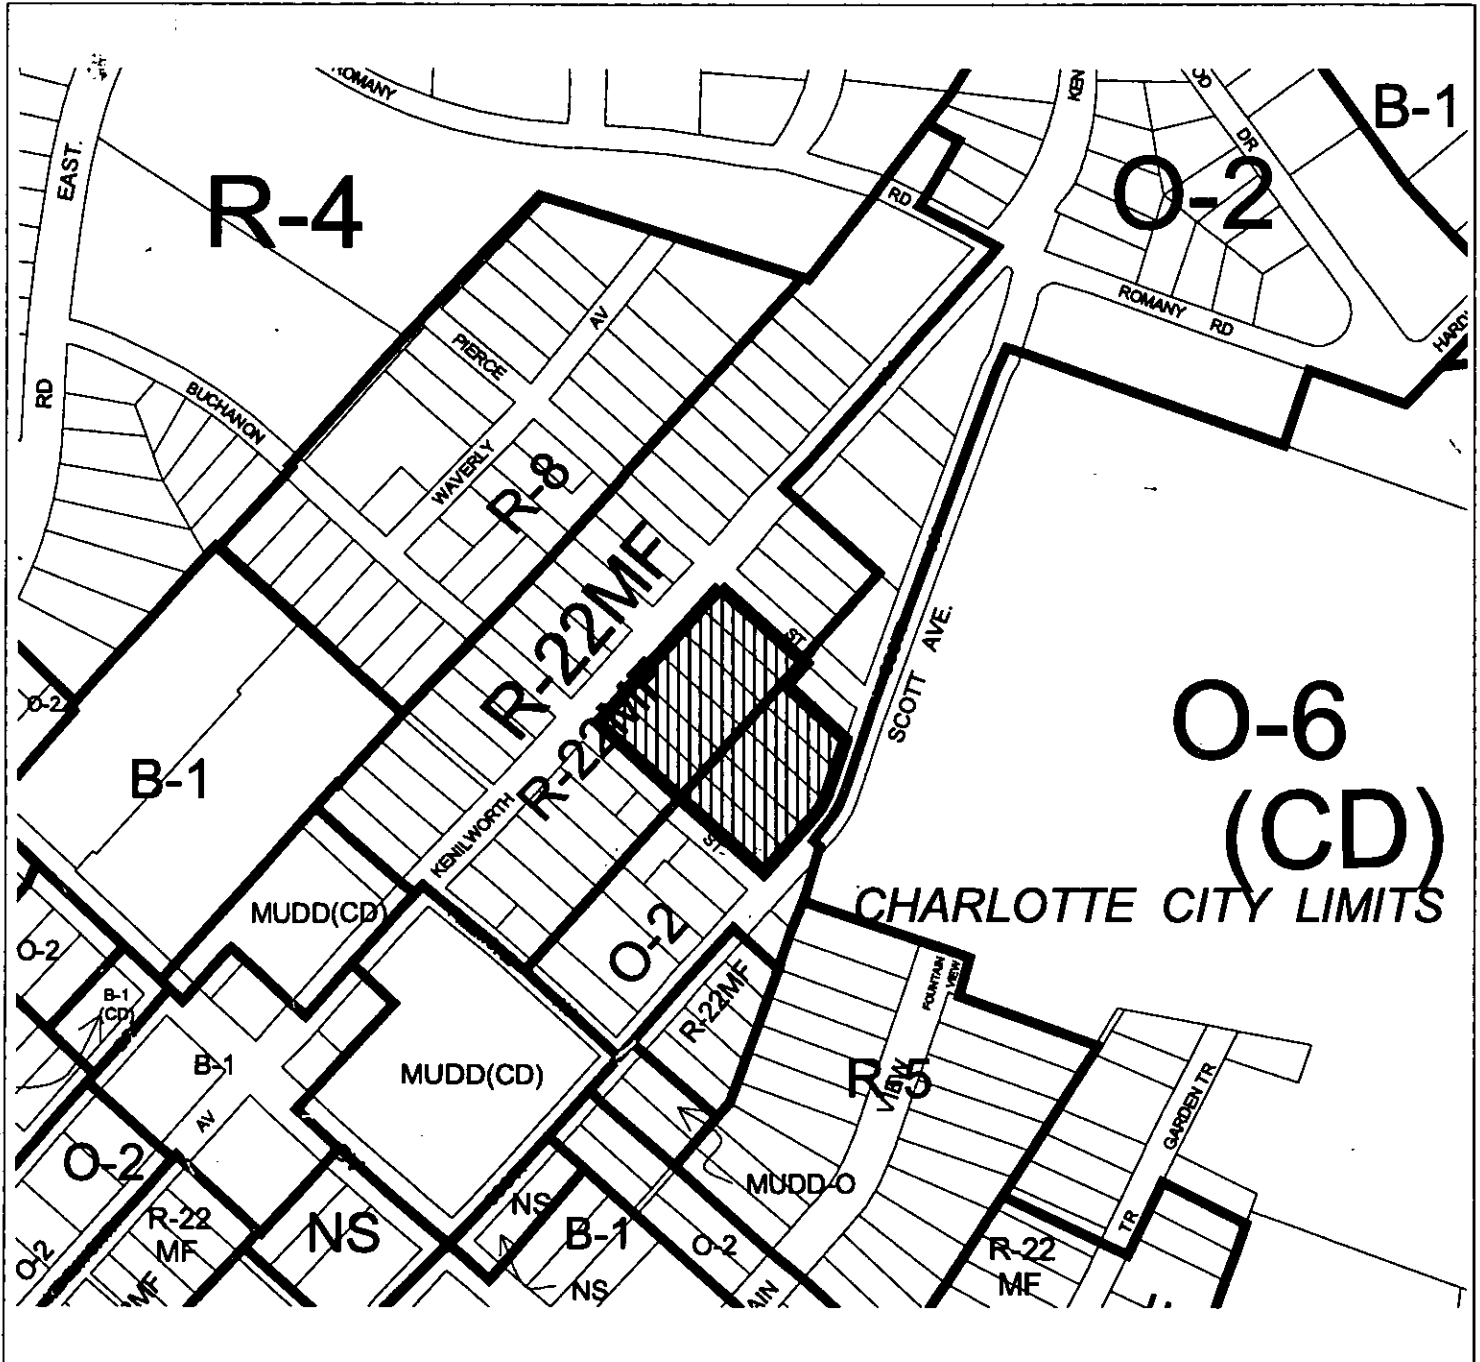

Zoning Map #(s):

111

**Map Legend**

	ETU		Plat/ship
	Abundance		County Line
	Watershed		City Limits
	Historic District		