



Petition #: **2003-099C**

Petitioner: The Charlotte-Mecklenburg Planning Commission

Zoning Classification (Existing): B-2
(General Business)

Zoning Classification (Requested): B-1
(Neighborhood Business)

Acreeage & Location : Approximately 1 acre located on the east side of Brevard Street and Parkwood Avenue, between East 18th Street and East 13th Street

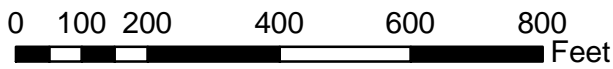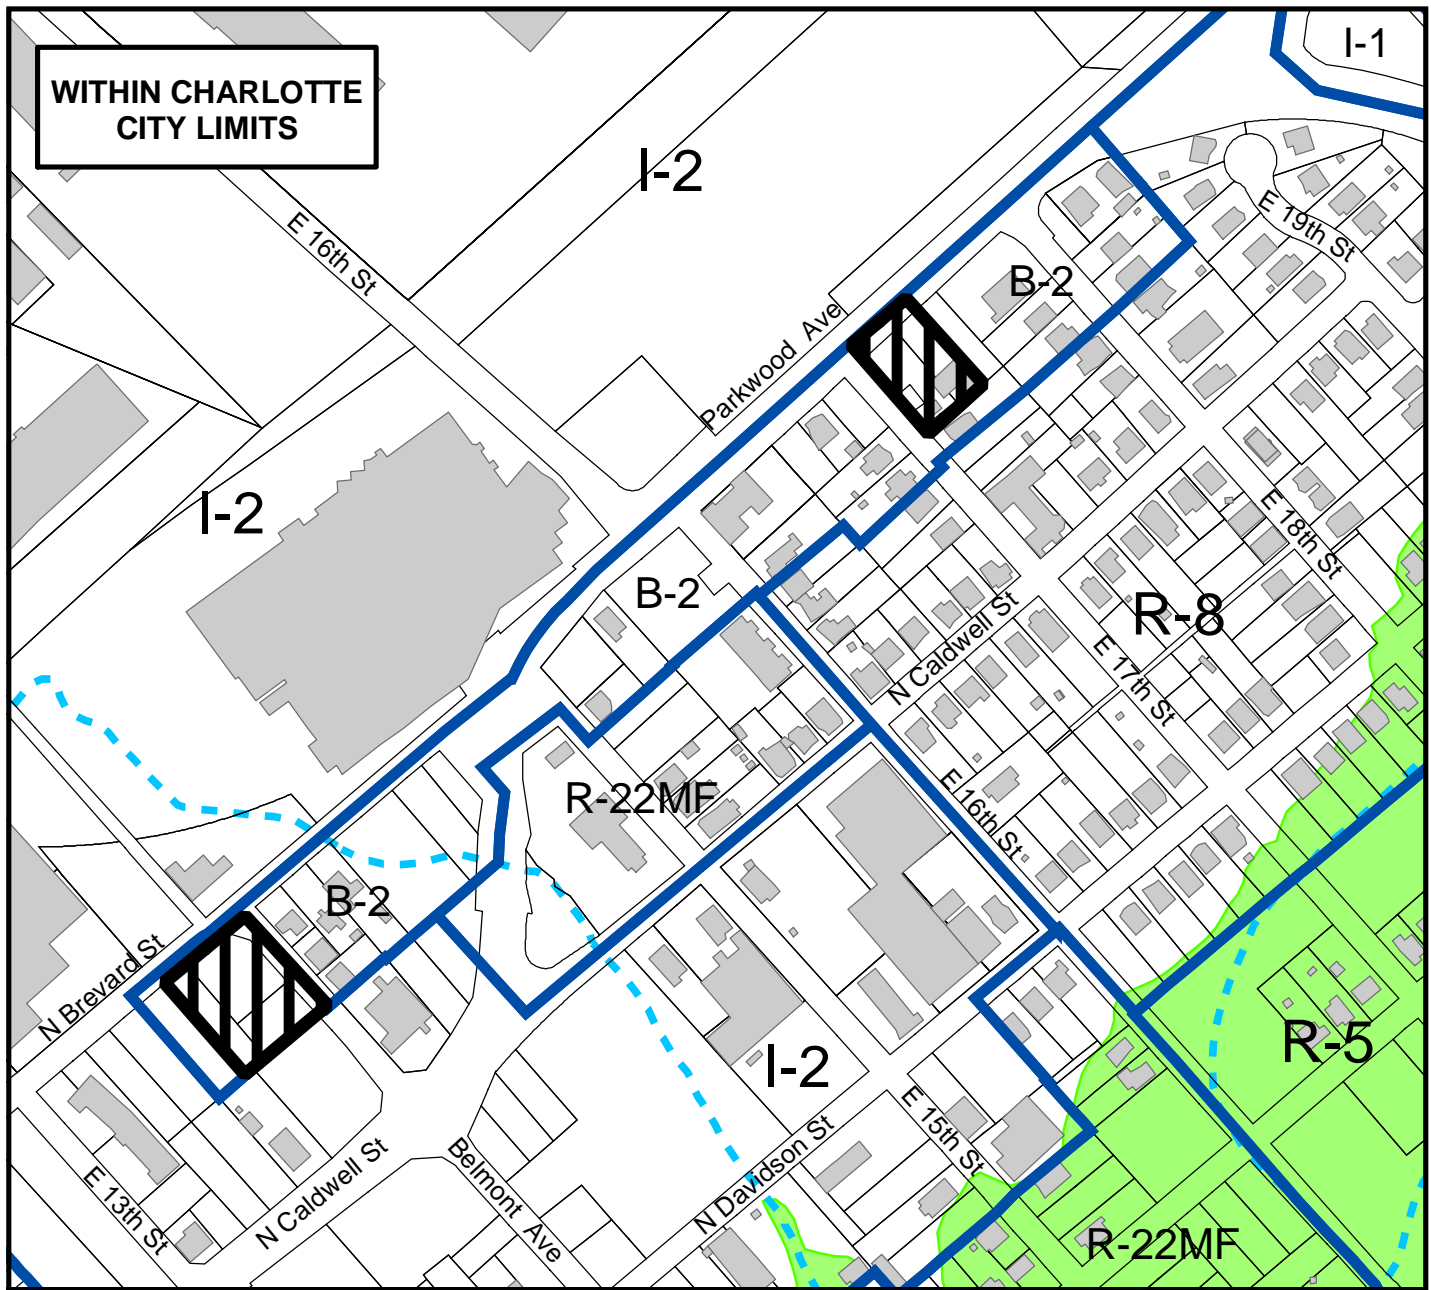

Zoning Map #(s) **88, 102**

Map Produced by the
Charlotte-Mecklenburg Planning Commission
03-30-2004



	Requested B-1 from B-2		Fema Flood Plain
	Existing Building Footprints		Lakes and Ponds
	Existing Zoning Boundaries		Creeks and Streams
	Charlotte City Limits		