


Petition #: **2003-119**

Petitioner: HMV S. Tryon, LLC

Zoning Classification (Existing): I-1
(Light Industrial)


Zoning Classification (Requested): MUDD-O
(Mixed Use Development District, Optional)

Acresage & Location: Approximately 2.2 acres located between South Tryon Street and Youngblood Drive, north of Griffith Street

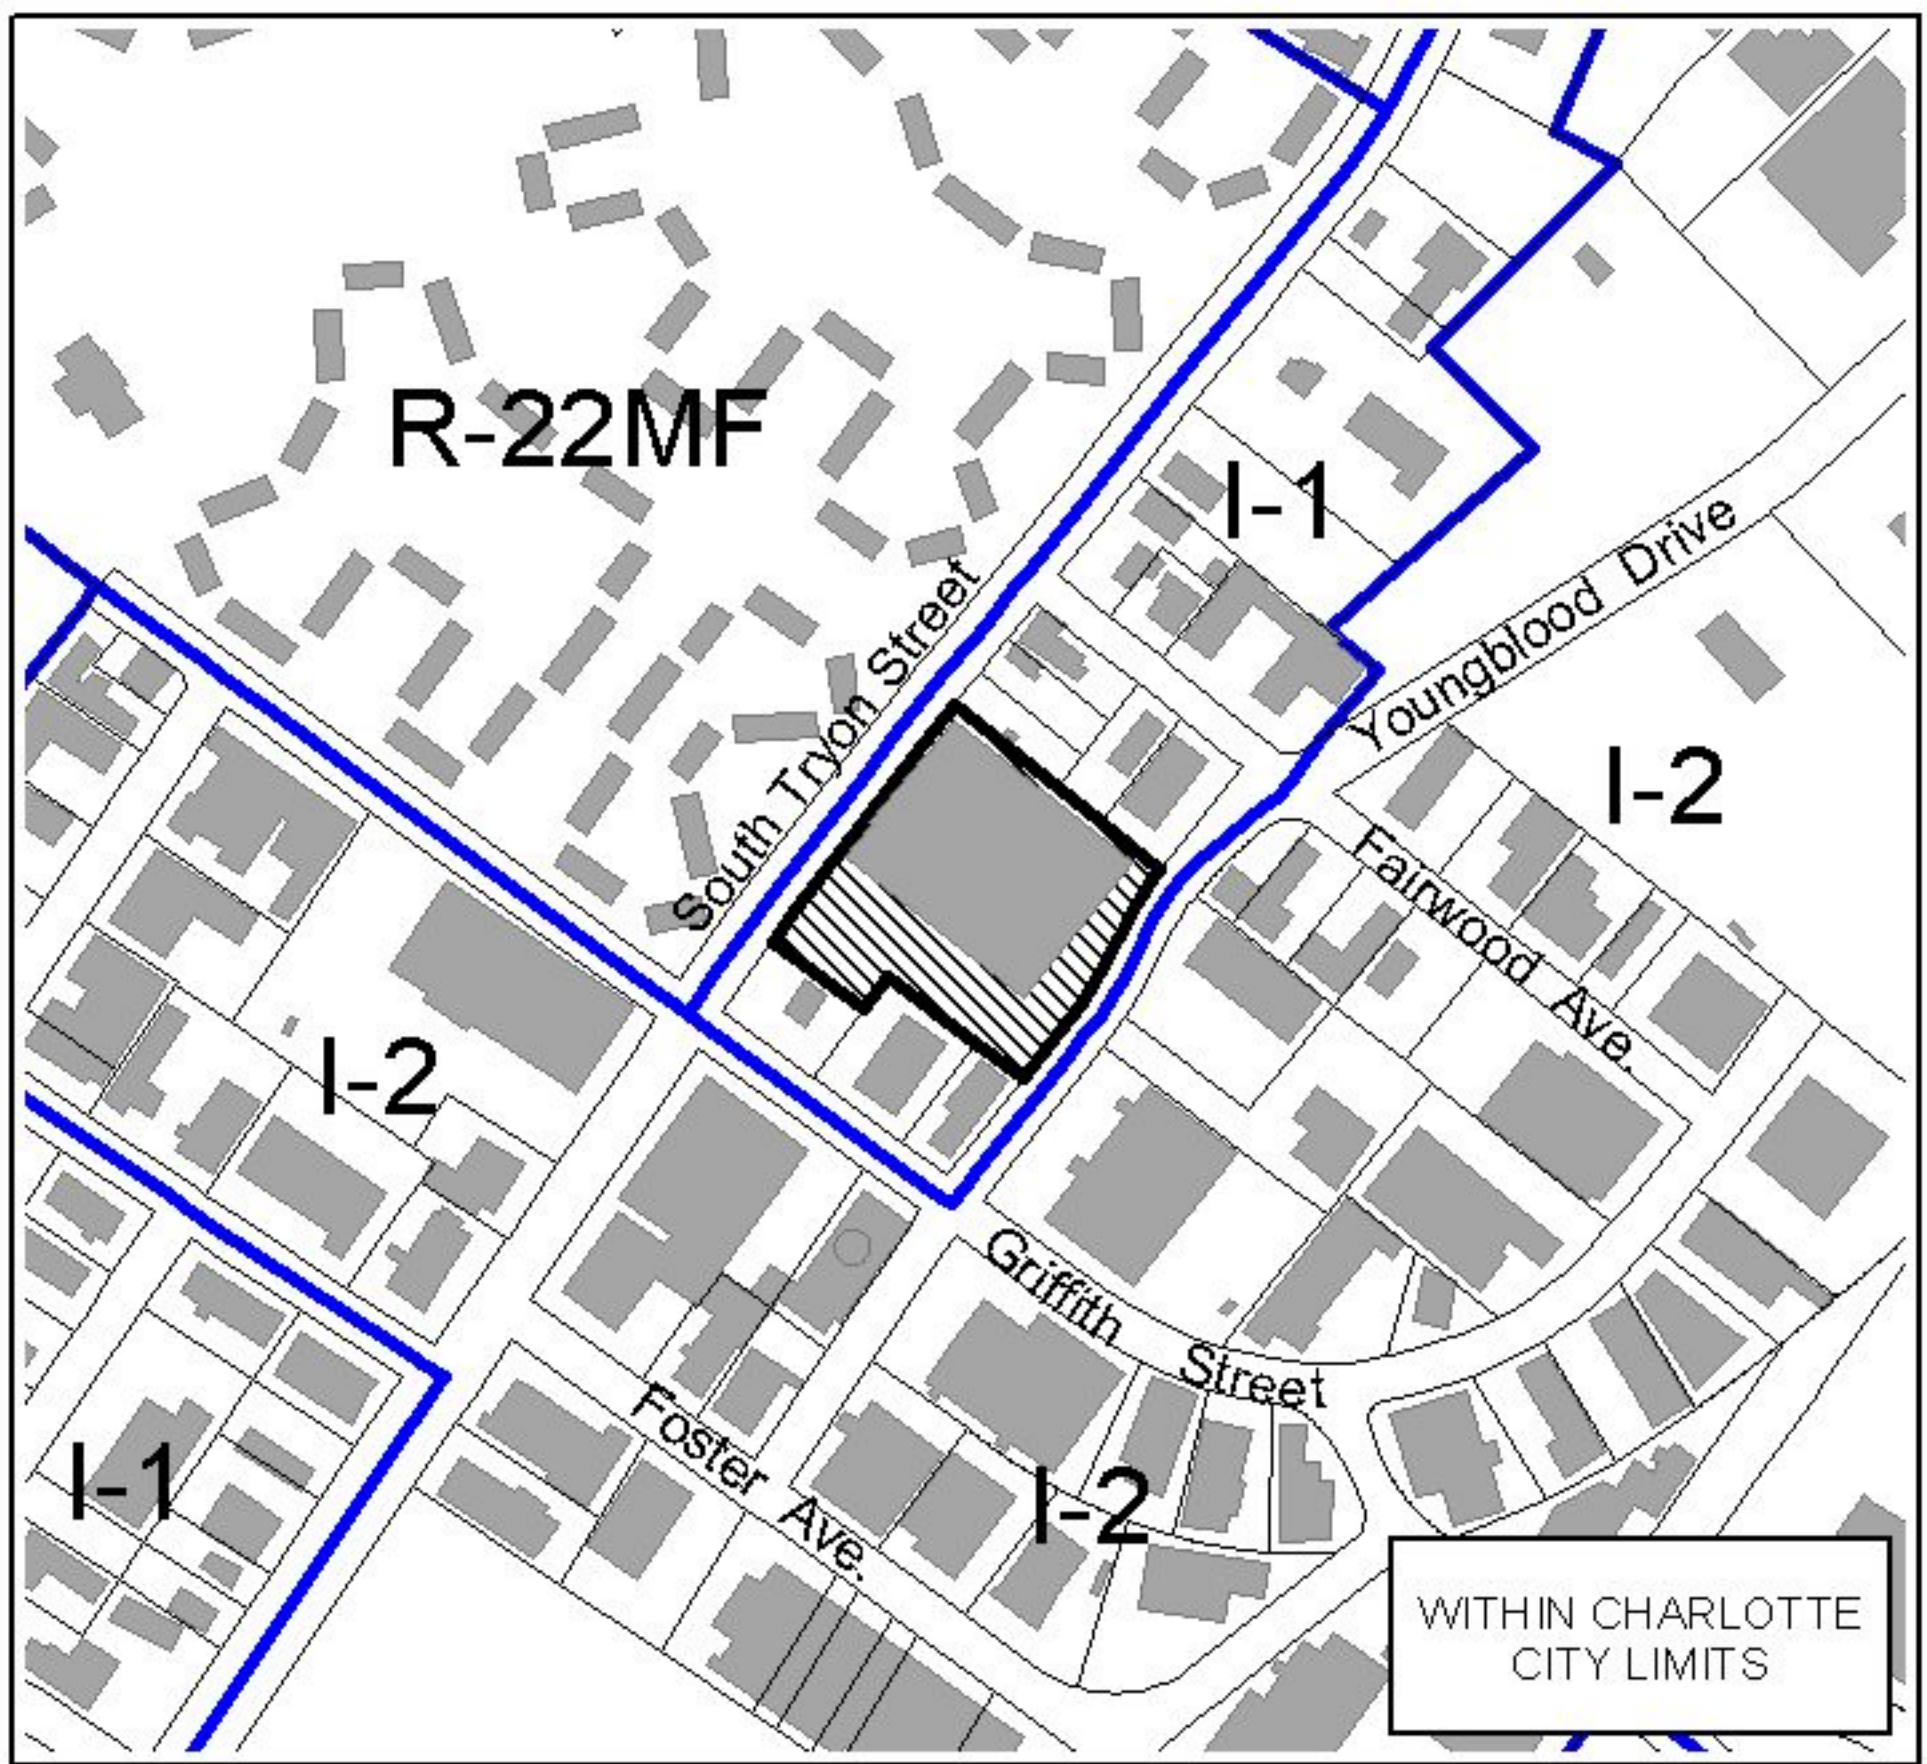

Zoning Map #(s): **110**

Map Produced by the
Charlotte-Mecklenburg Planning Commission
10-09-2003

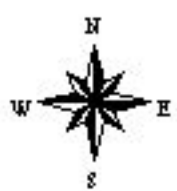

	Requested MUDD-O from I-1		FEMA Flood Plain
	Existing Building Footprints		Lakes and Ponds
	Existing Zoning Boundaries		Creeks and Streams
	Charlotte City Limits		