



Petition #: **2003-124 B**

Petitioner: Charlotte Housing Authority

Zoning Classification (Existing): I-2  
(General Industrial)

Zoning Classification (Requested): MUDD  
(Mixed Use Development District)

Acreage & Location : Approximately 0.9 acres located on the north side of N. Caldwell Street, between Brevard Street and E. 13th Street

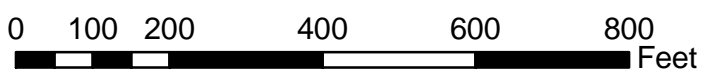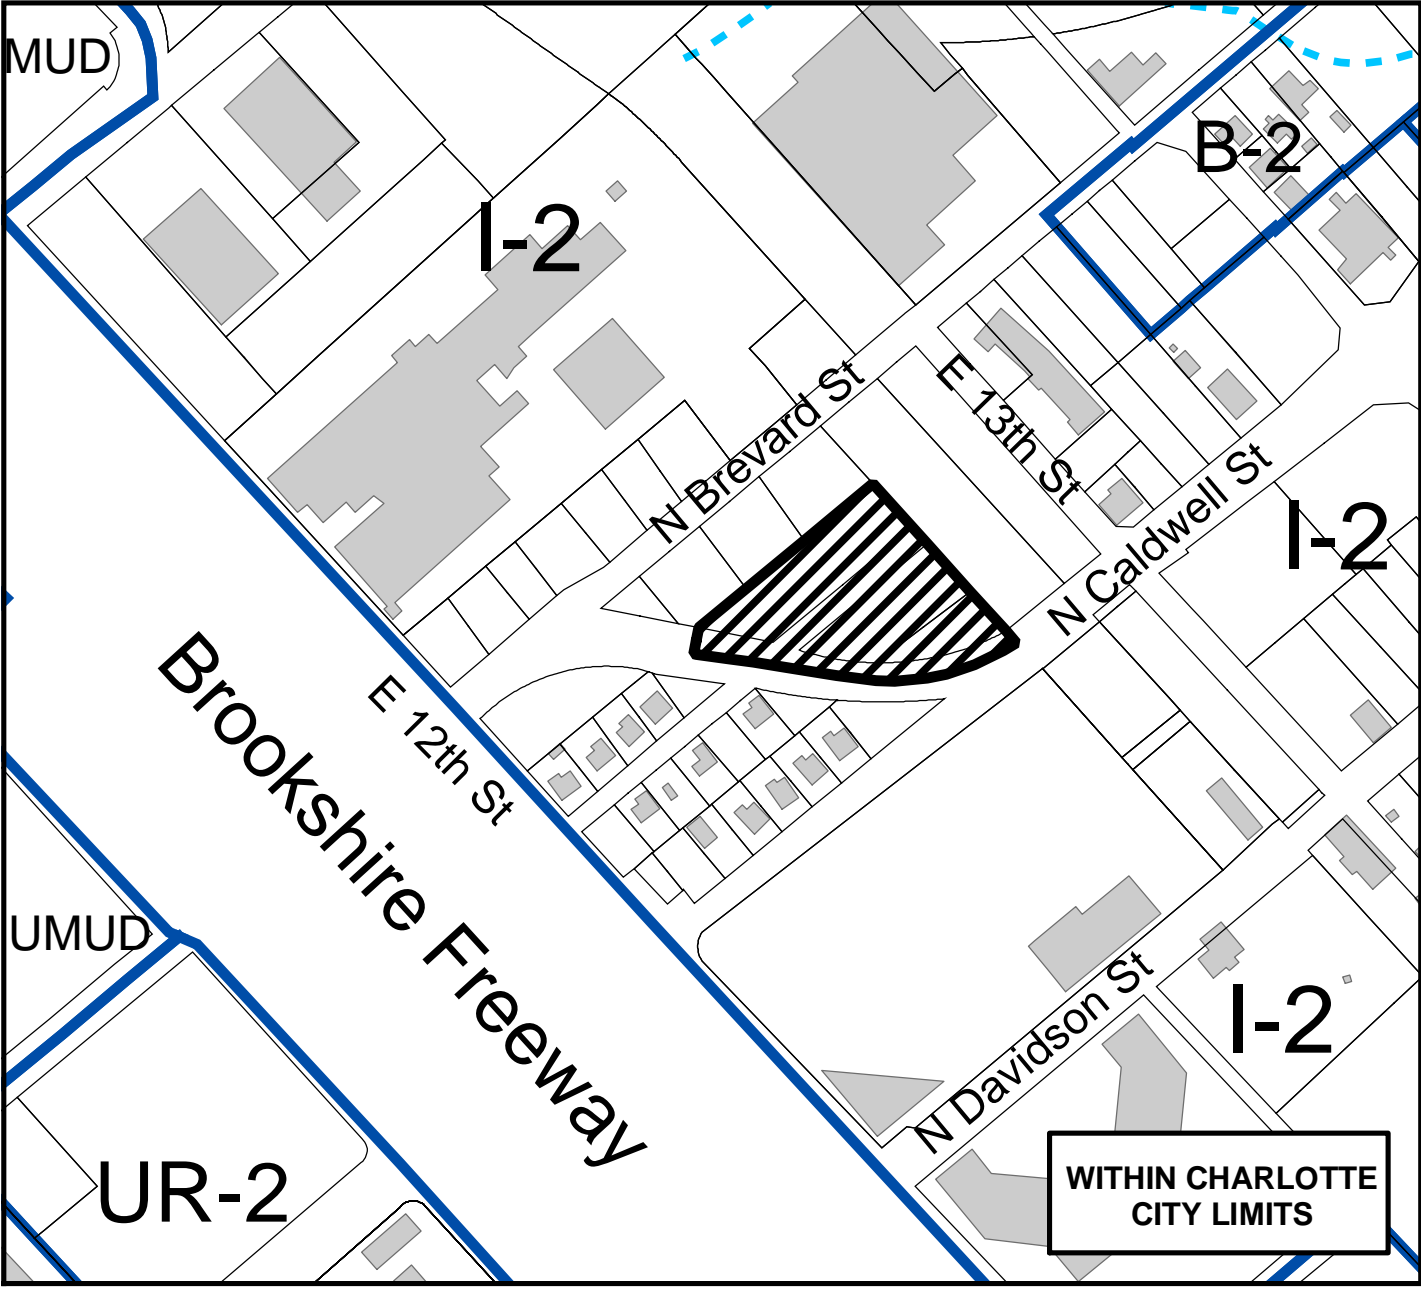

Zoning Map #(s) **102**

Map Produced by the  
Charlotte-Mecklenburg Planning Commission  
1-15-2004



|  |                              |  |                    |
|--|------------------------------|--|--------------------|
|  | Requested MUDD from I-2      |  | Fema Flood Plain   |
|  | Existing Building Footprints |  | Lakes and Ponds    |
|  | Existing Zoning Boundaries   |  | Creeks and Streams |
|  | Charlotte City Limits        |  |                    |