



Petition #: **2003-127**

Petitioner: Charlotte Housing Authority

Zoning Classification (Existing): I-2 (General Industrial) and  
I-2(CD) (General Industrial, Conditional)

Zoning Classification (Requested): MUDD(CD)  
(Mixed Use Development District, Conditional)

Acreage & Location : Approximately 6.41 acres located on the northeast corner of Seigle Avenue and East 10th Street

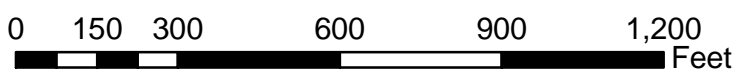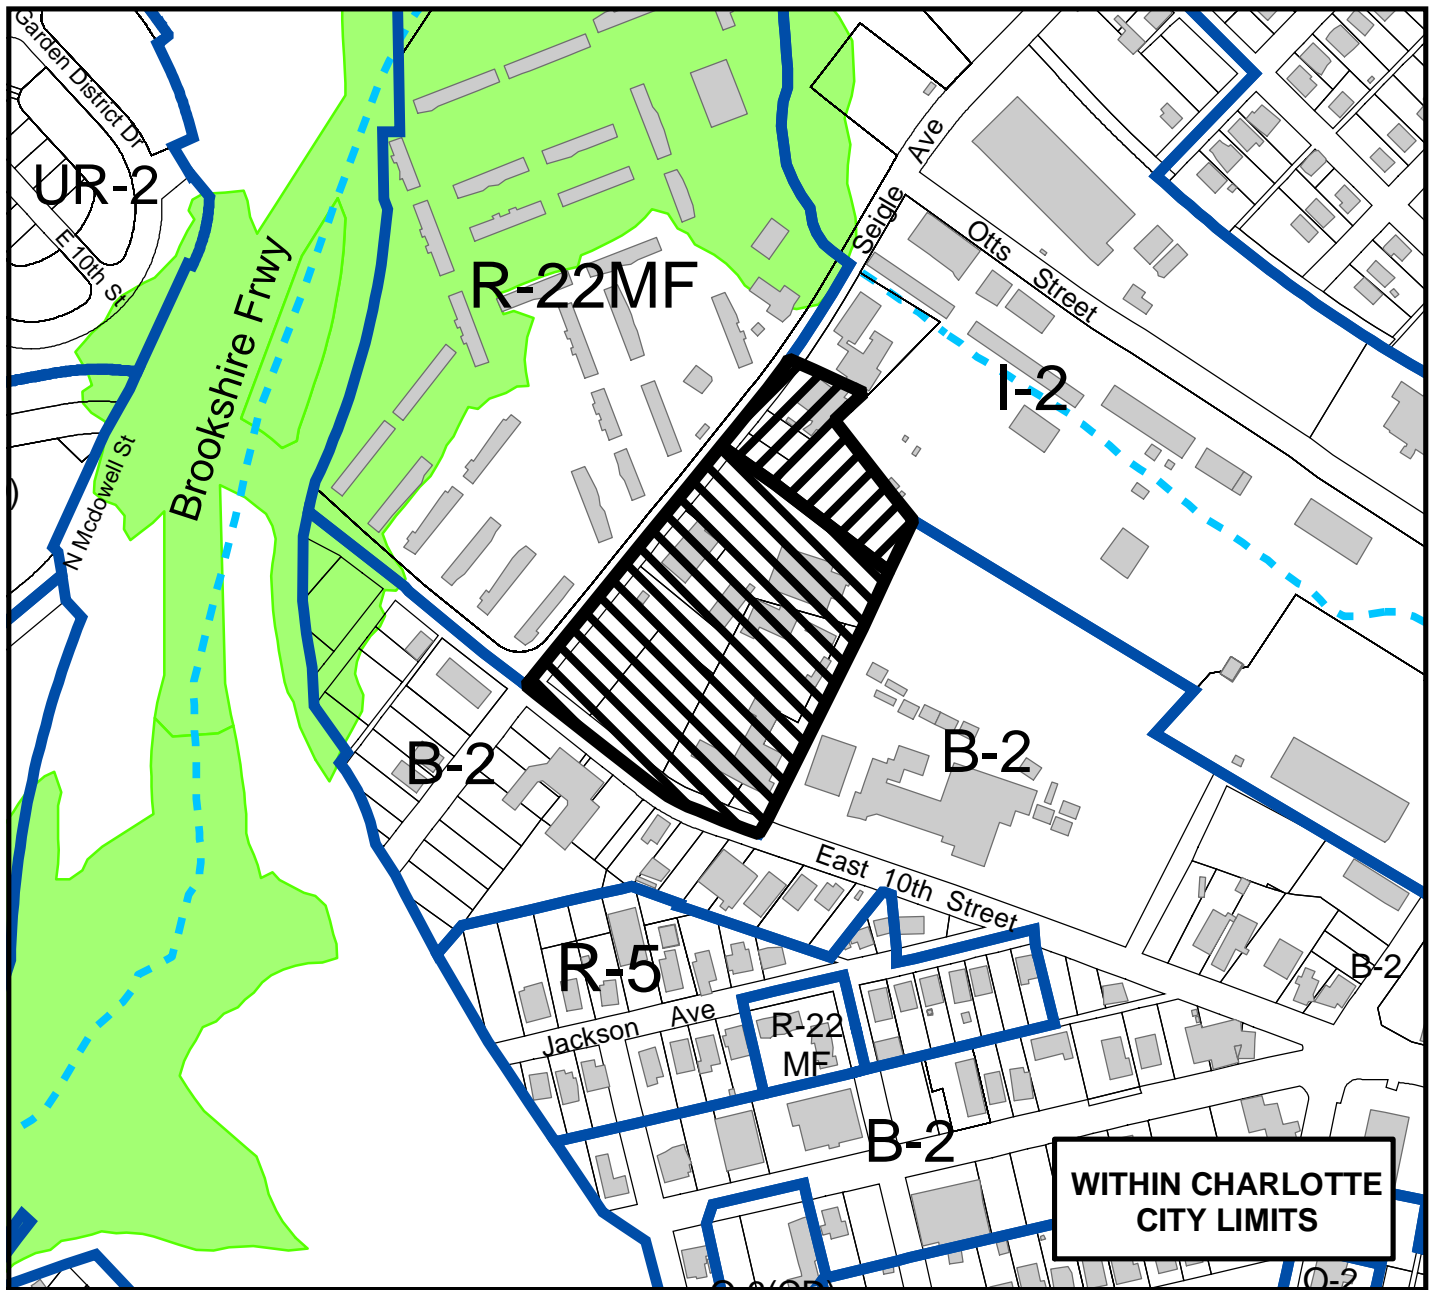

Zoning Map #(s) **102**

Map Produced by the  
Charlotte-Mecklenburg Planning Commission  
1-02-2004



	Requested MUDD(CD) from I-2		Requested MUDD(CD) from I-2(CD)
	Existing Building Footprints		Fema Flood Plain
	Existing Zoning Boundaries		Lakes and Ponds
	Charlotte City Limits		Creeks and Streams