



Petition #: **2004-023**

Petitioner: Chandrakant S. Patel

Zoning Classification (Existing): B-1
(Neighborhood Business)

Zoning Classification (Requested): B-2(CD)
(General Business, Conditional)

Acreage & Location : Approximately 0.59 acres located on the east side of Eastway Drive, north of Central Avenue

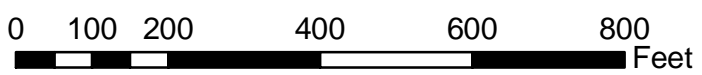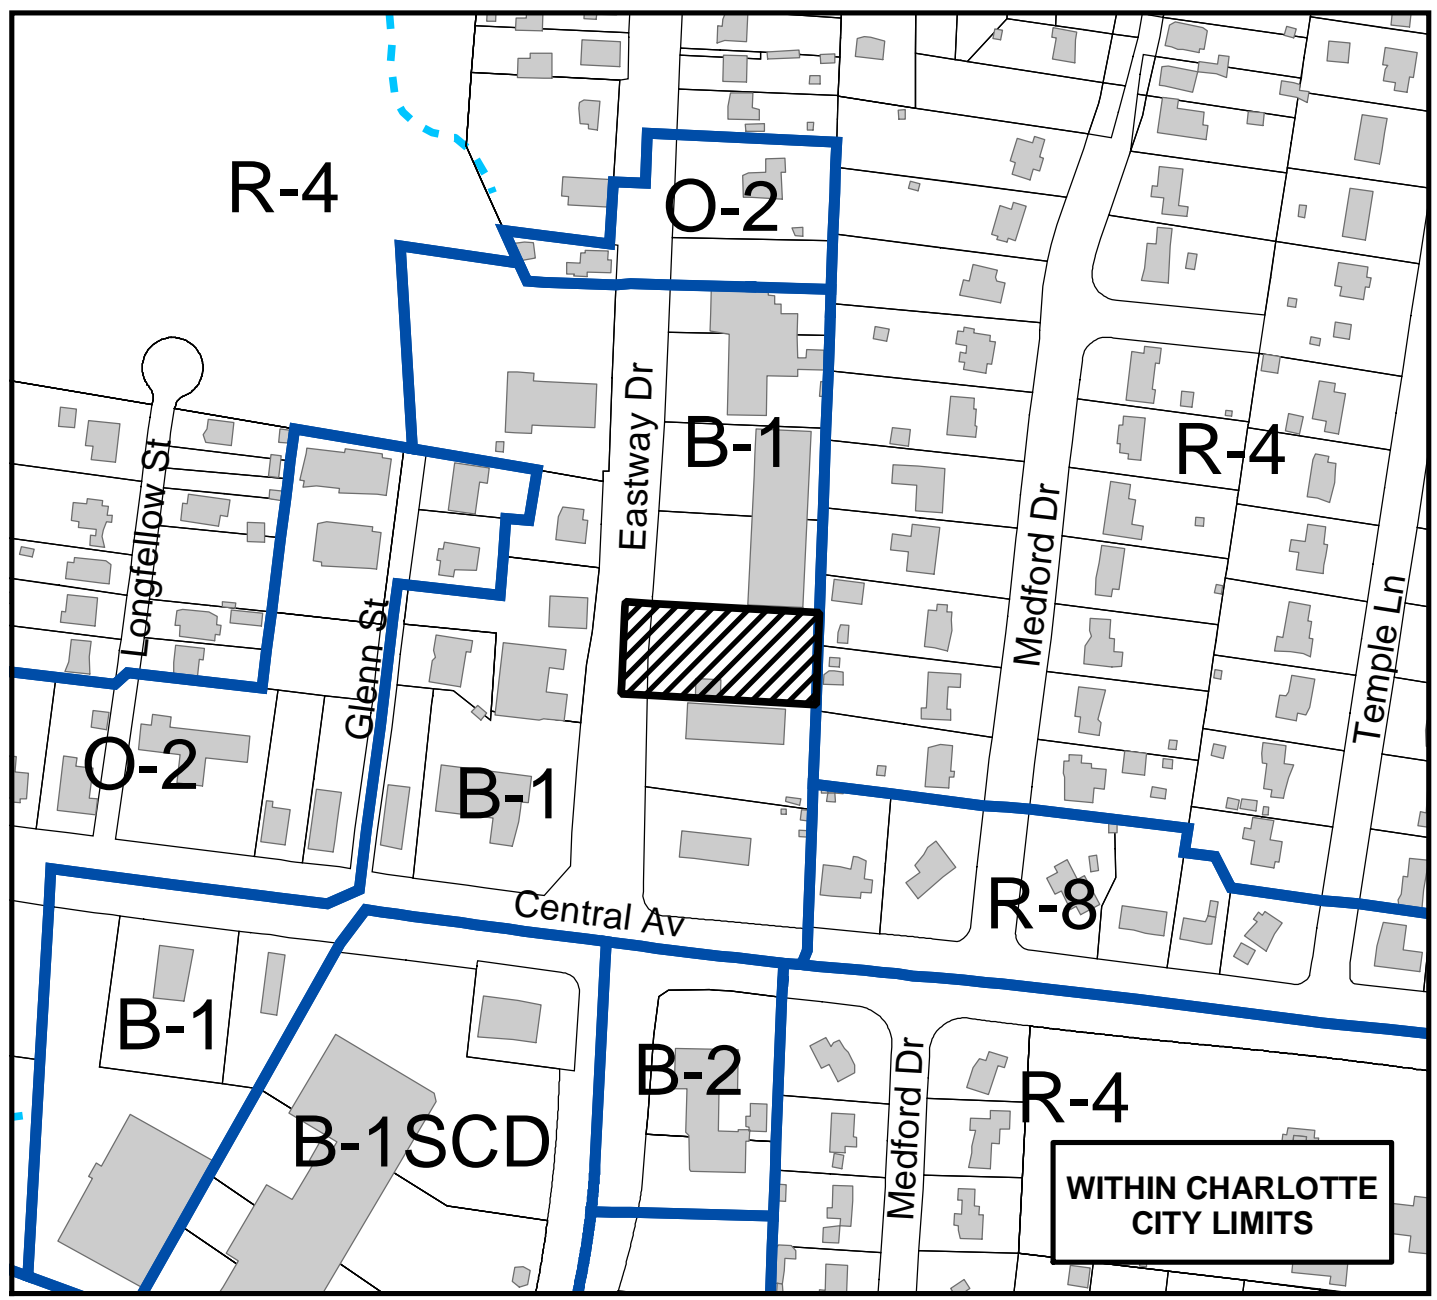

Zoning Map #(s) **100**

Map Produced by the
Charlotte-Mecklenburg Planning Commission
02-03-2003



| | | | |
|--|------------------------------|--|--------------------|
| | Requested B-2(CD) from B-1 | | Fema Flood Plain |
| | Existing Building Footprints | | Lakes and Ponds |
| | Existing Zoning Boundaries | | Creeks and Streams |
| | Charlotte City Limits | | |