



Petition #: **2004-051**

Petitioner: Berhe Serekeberhan

Zoning Classification (Existing): R-9(CD)  
(Single-family Residential, up to 4 dwelling units per acre, Conditional)

Zoning Classification (Requested): INST(CD)  
(Institutional, Conditional)

Acreage & Location : Approximately 15.86 acres located to the east of Rea Road, north of the Mecklenburg County Line

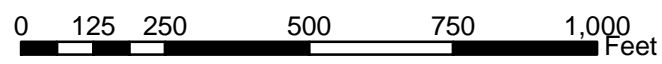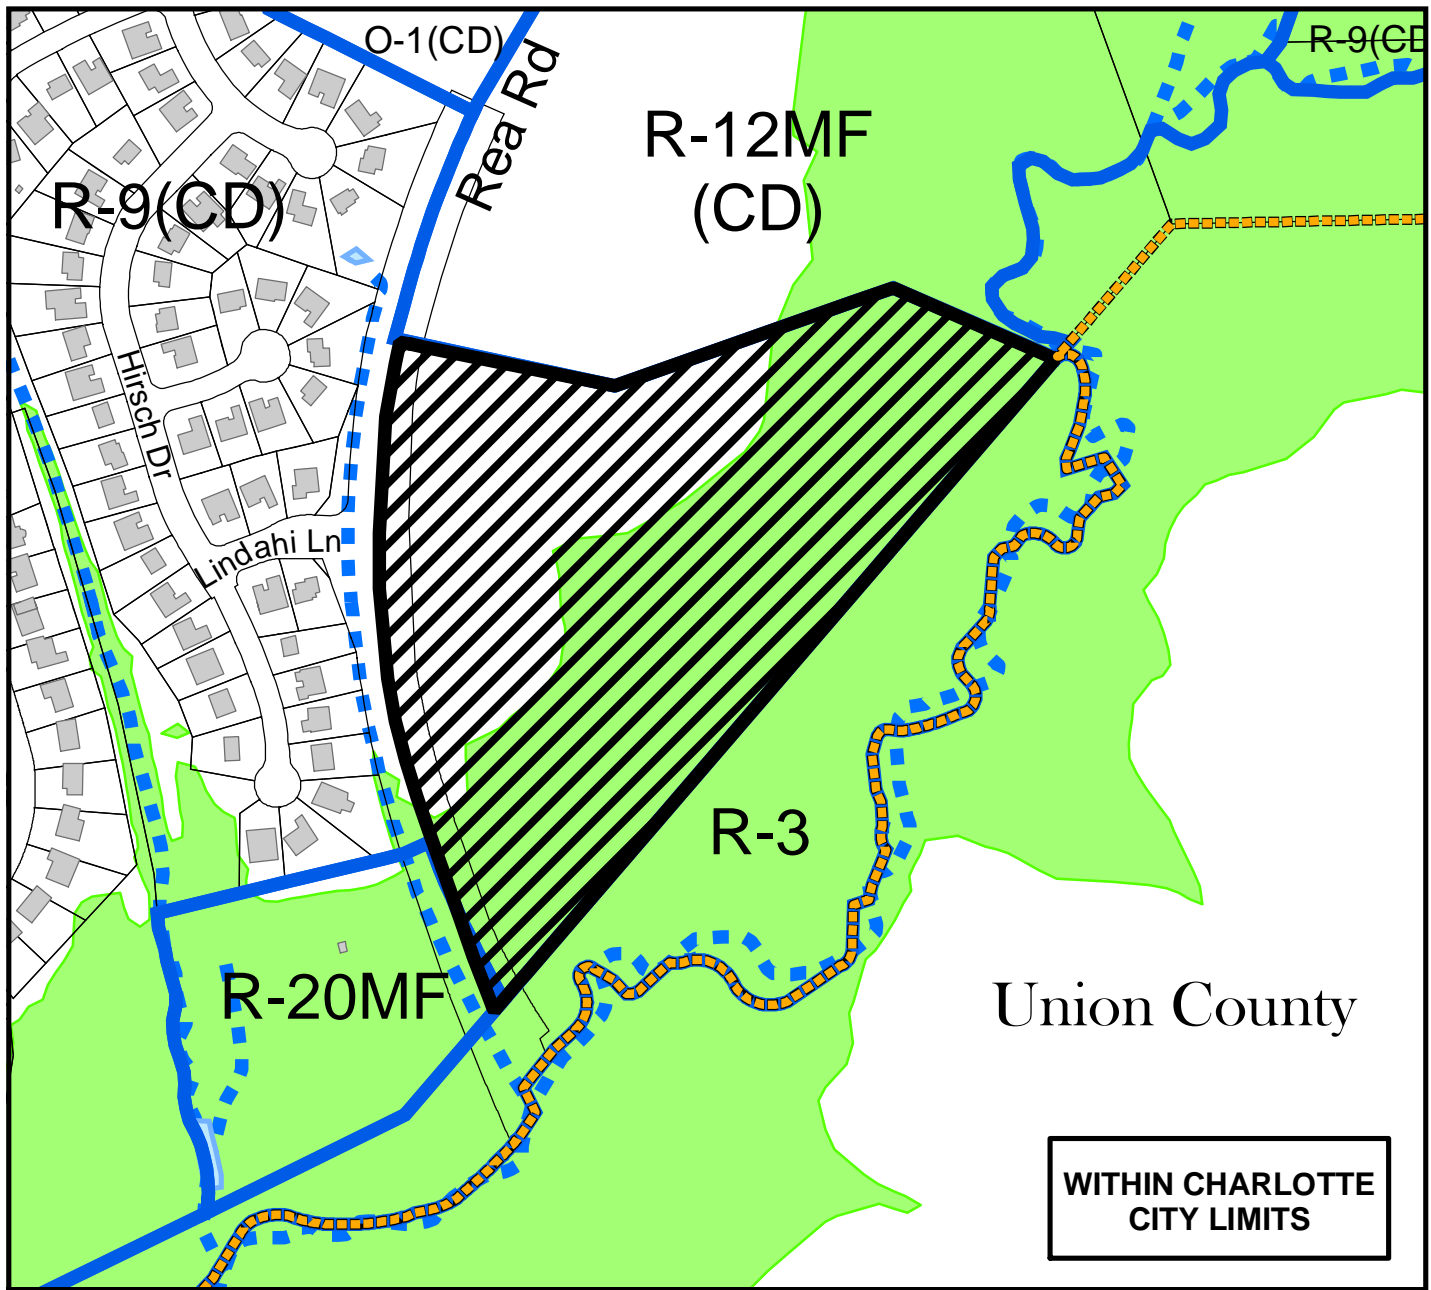

Zoning Map #(s) **186**

Map Produced by the  
Charlotte-Mecklenburg Planning Commission  
02-24-2004



	Requested INST(CD) from R-9(CD)		Fema Flood Plain
	Existing Building Footprints		Lakes and Ponds
	Existing Zoning Boundaries		Creeks and Streams
	Charlotte City Limits		