



Petition #: **2004-059**

Petitioner: Eastwood Development

Zoning Classification (Existing): R-12MF(CD)
(Multi-family Residential, up to 12 dwelling units per acre, Conditional)

Zoning Classification (Requested): R-6(CD)
(Single-family Residential, up to 6 dwelling units per acre, Conditional)

Acreeage & Location : Approximately 7.9 acres located north of Wallace Cabin Drive and south of Barcliff Dr.

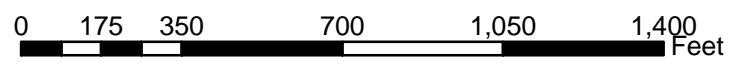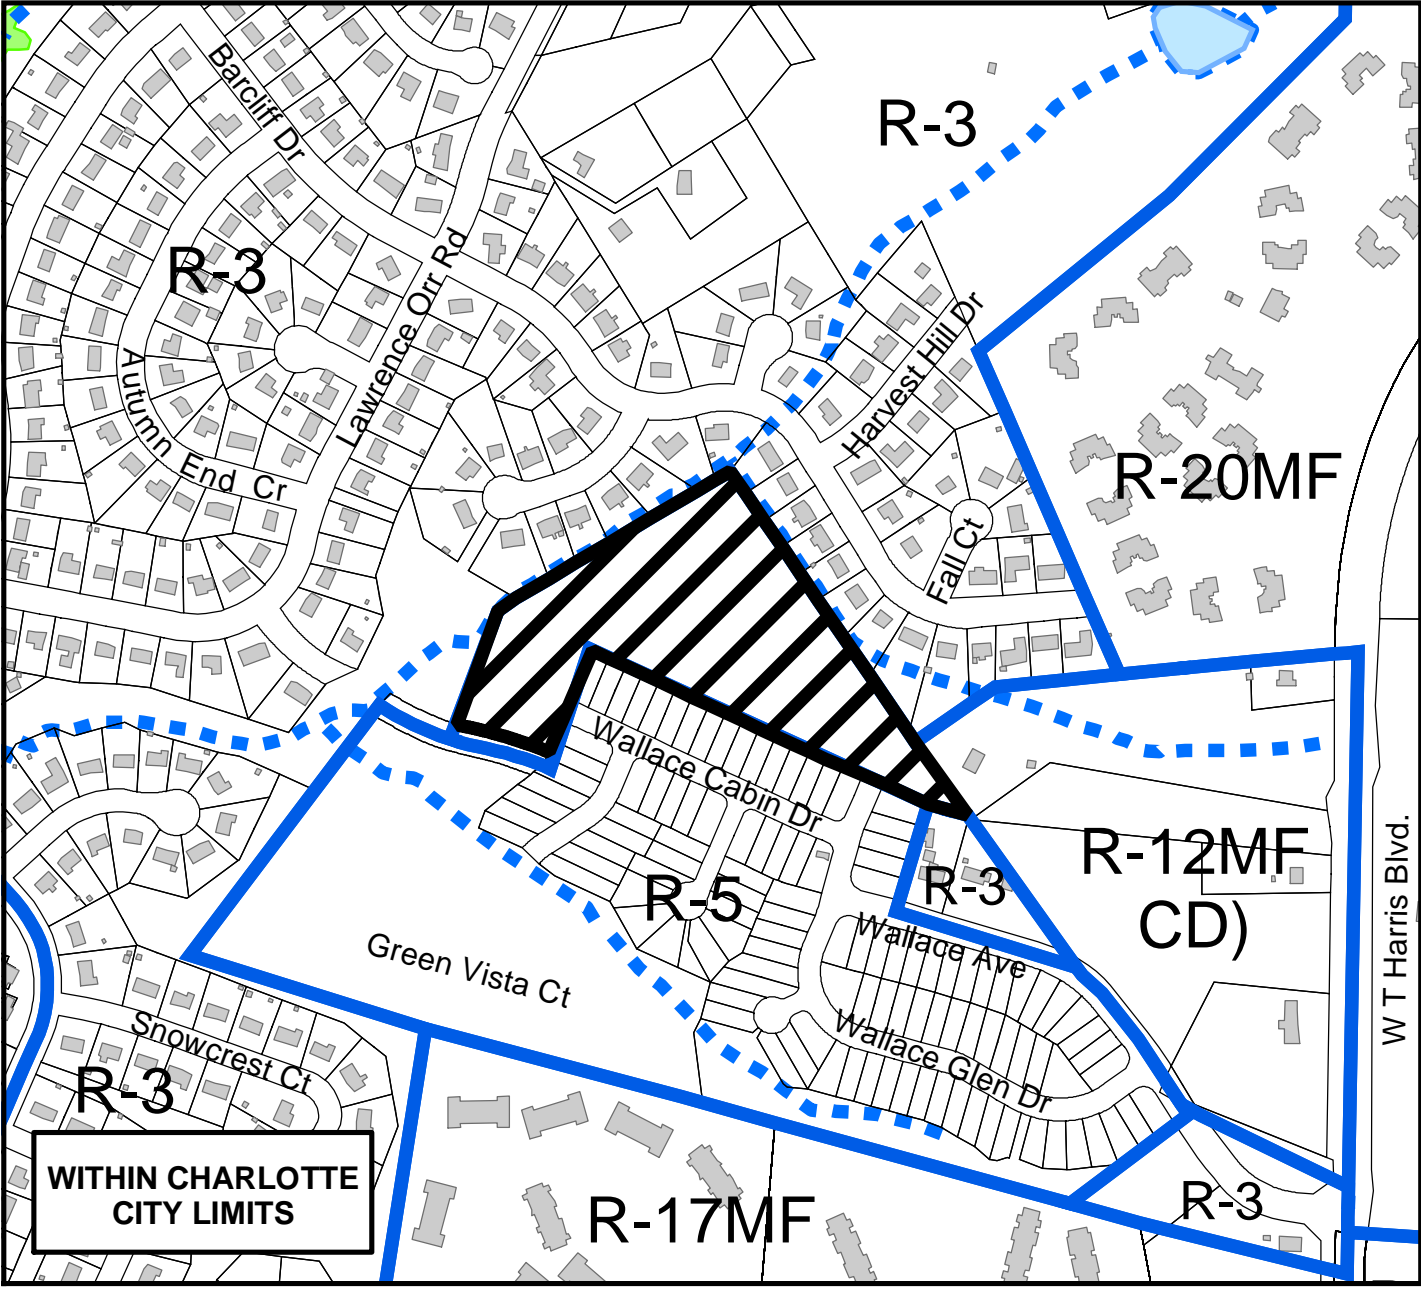

Zoning Map #(s) **114**

Map Produced by the
Charlotte-Mecklenburg Planning Commission
02-25-2004



	Requested R-6(CD) from R-12MF(CD)		Fema Flood Plain
	Existing Building Footprints		Lakes and Ponds
	Existing Zoning Boundaries		Creeks and Streams
	Charlotte City Limits		