



Petition #: **2004-063**

Petitioner: Tuscan Development

Zoning Classification (Existing): I-2  
(General Industrial)

Zoning Classification (Requested): MUDD  
(Mixed Use Development District)

Acreeage & Location : Approximately .47 acres located north of North Davidson Street between 15th and 16th Street

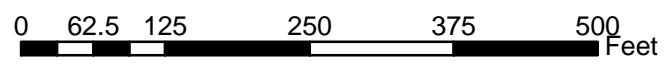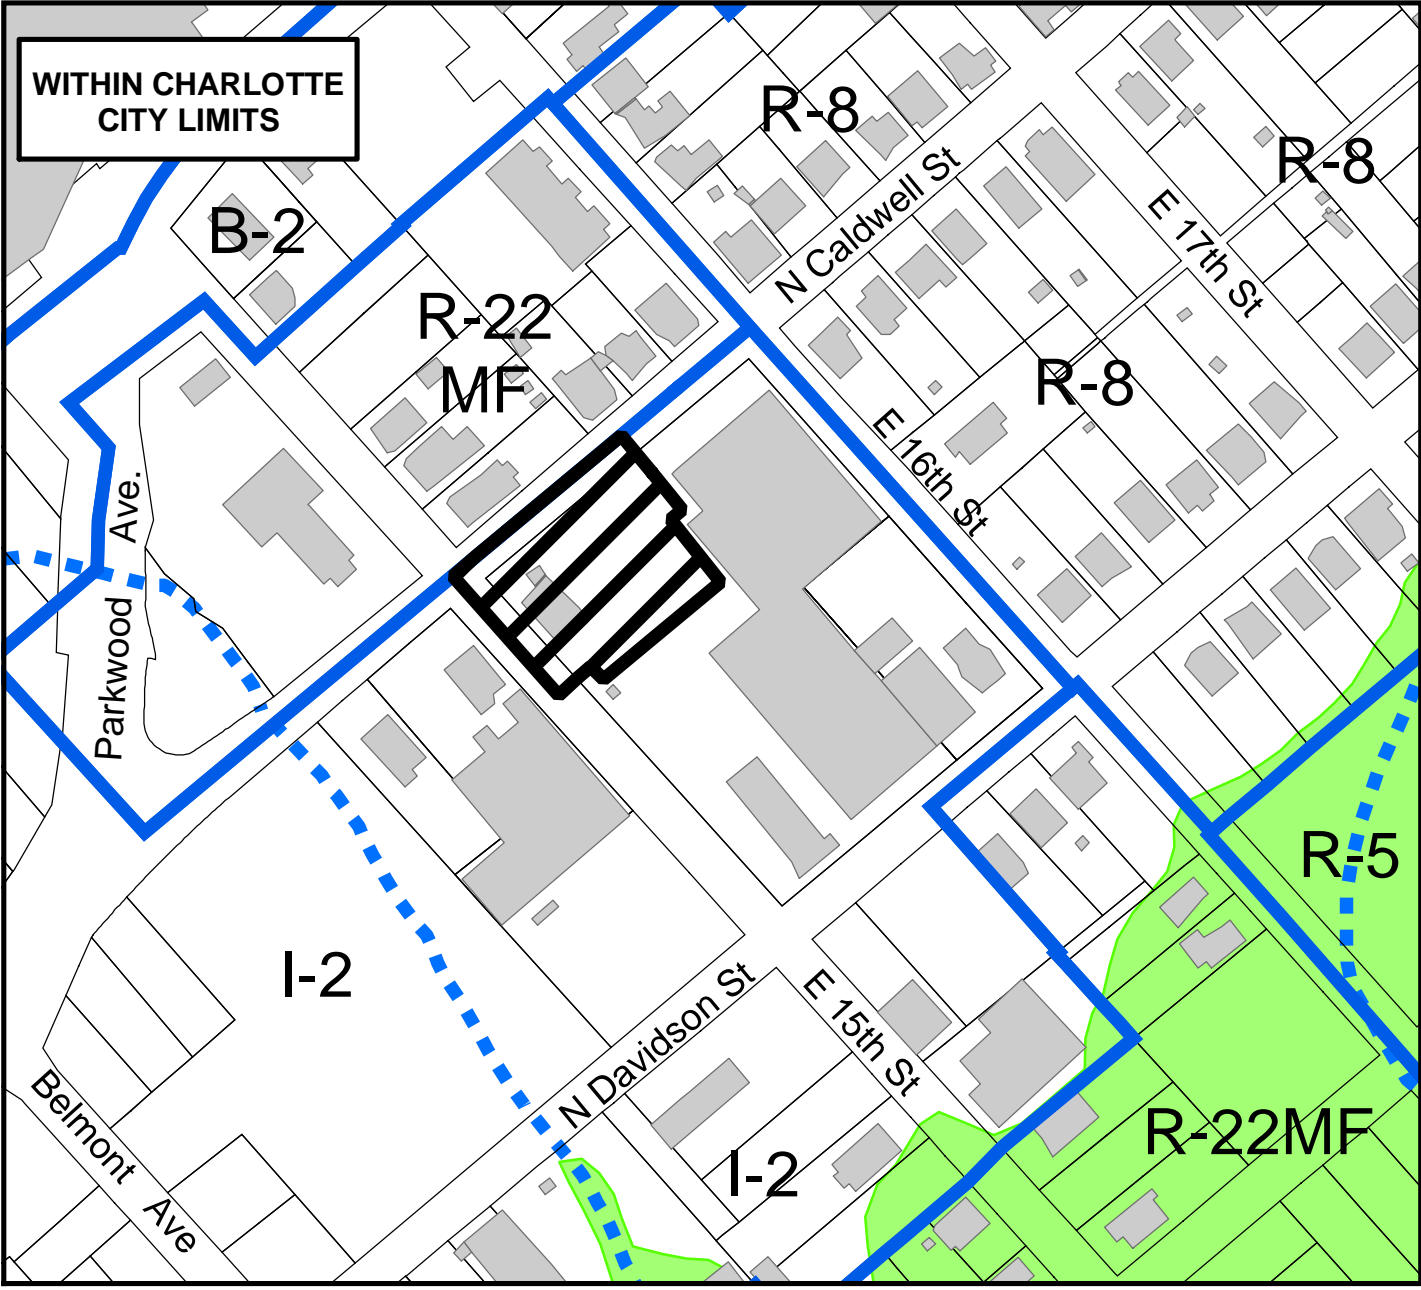

Zoning Map #(s) **102**

Map Produced by the  
Charlotte-Mecklenburg Planning Commission  
06-10-2004



	Requested MUDD from I-2		Fema Flood Plain
	Existing Building Footprints		Lakes and Ponds
	Existing Zoning Boundaries		Creeks and Streams
	Charlotte City Limits		