



* 0 0 B R E A K 0 0 *



**ADVANCED
IMAGING
SYSTEMS**

An Information
Management Company

www.aisimc.com

City of Charlotte – Planning Dept. Scanning Rezoning Files

Petition # _____

Document type:

- Applications
- Correspondence
- Department Comments
- Land Use Consistency
 - Mail Info
 - Mapping
 - Other
- Site Plans



* 0 0 B R E A K 0 0 *



Petition #: **2004-98**

Petitioner: The City of Charlotte, The Charlotte Area Transit System

Zoning Classification (Existing): B-1 (Neighborhood Business) and R-4 (Single-family Residential, up to 4 dwelling units per acre)

Zoning Classification (Requested): TOD-M (Transit Oriented Development, Mixed-Use)

Acreeage & Location : Approximately 12.749 acres located between China Grove Church Road and South Boulevard, north of Interstate 485

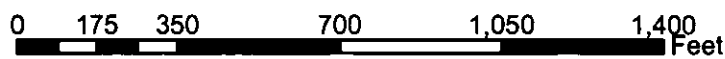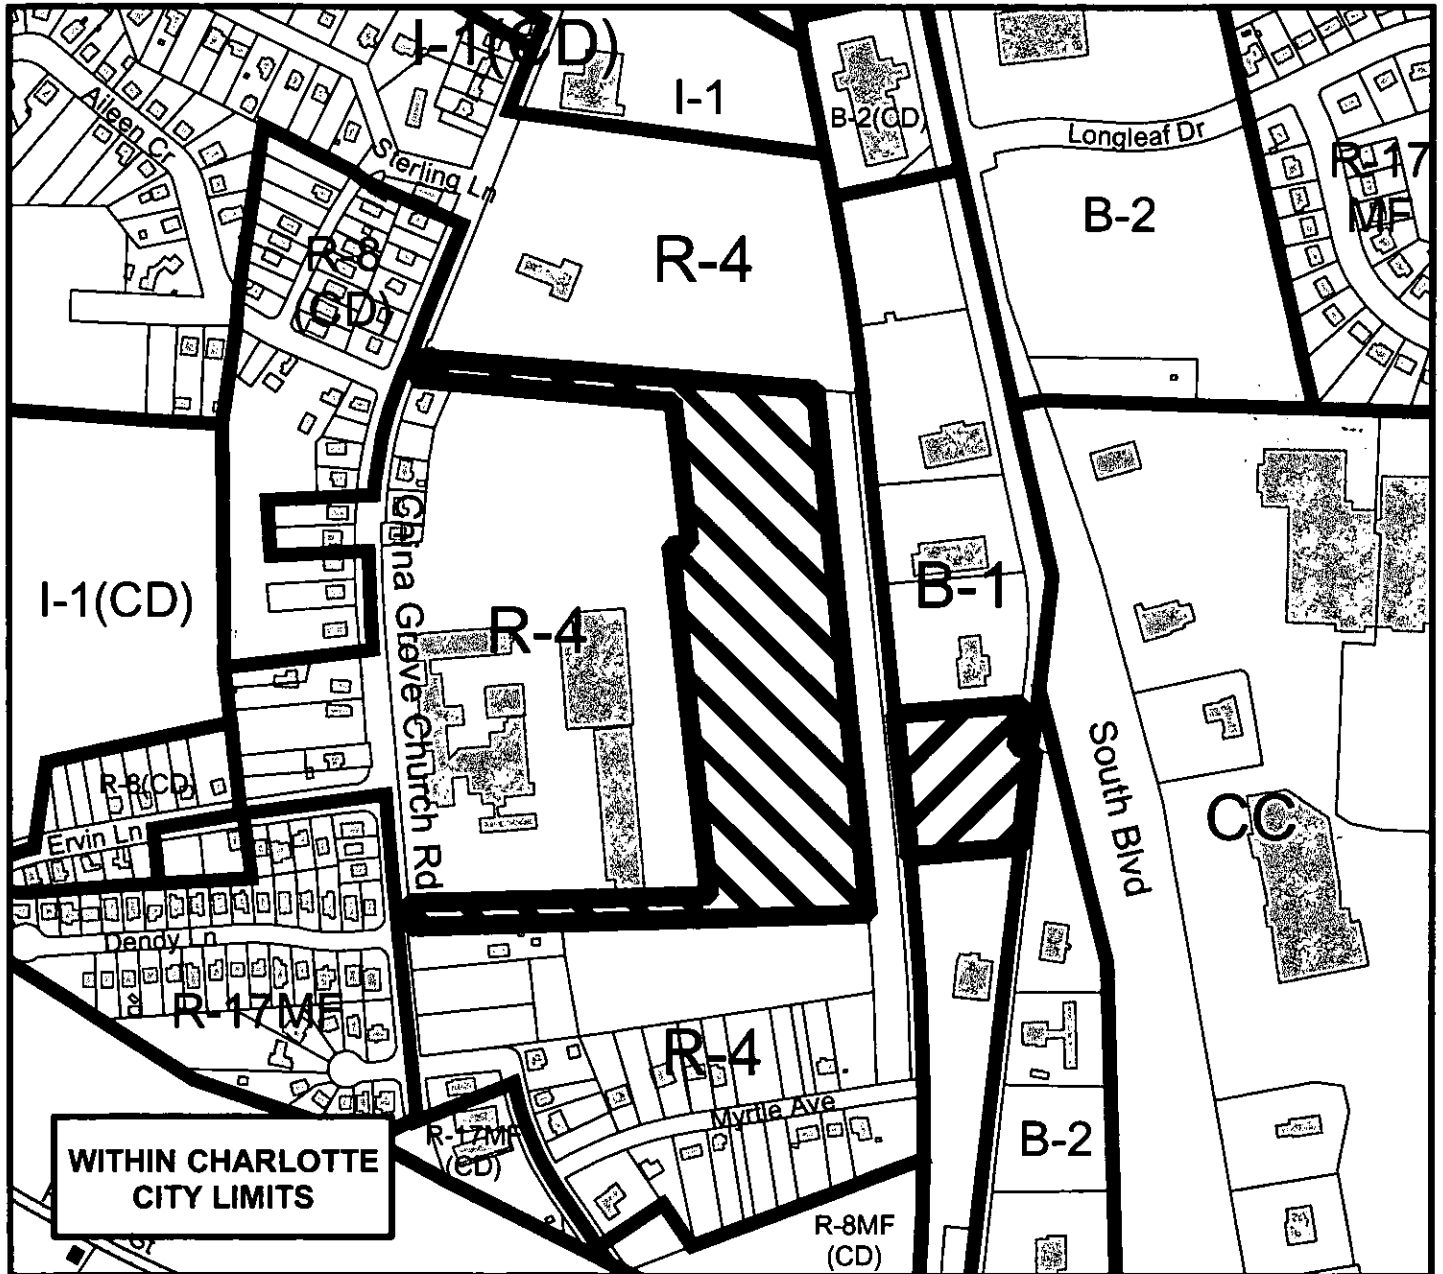

Zoning Map #(s) **157**

Map Produced by the Charlotte-Mecklenburg Planning Commission 07-28-2004



	Requested TOD-M from R-4		Requested TOD-M from B-1
	Existing Building Footprints		Fema Flood Plain
	Existing Zoning Boundaries		Lakes and Ponds
	Charlotte City Limits		Creeks and Streams