



Petition #: **2004-111**

Petitioner: Open Space Properties

Zoning Classification (Existing): I-2(CD)  
(General Industrial, Conditional)

Zoning Classification (Requested): I-2(CD) S.P.A.  
(General Industrial, Conditional, Site Plan Amendment)

Acres & Location : Approximately 7.19 acres located on the northeast corner of the intersection of Transport Drive and Sidney Circle

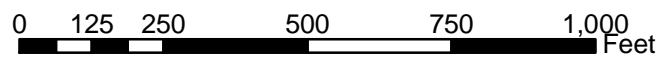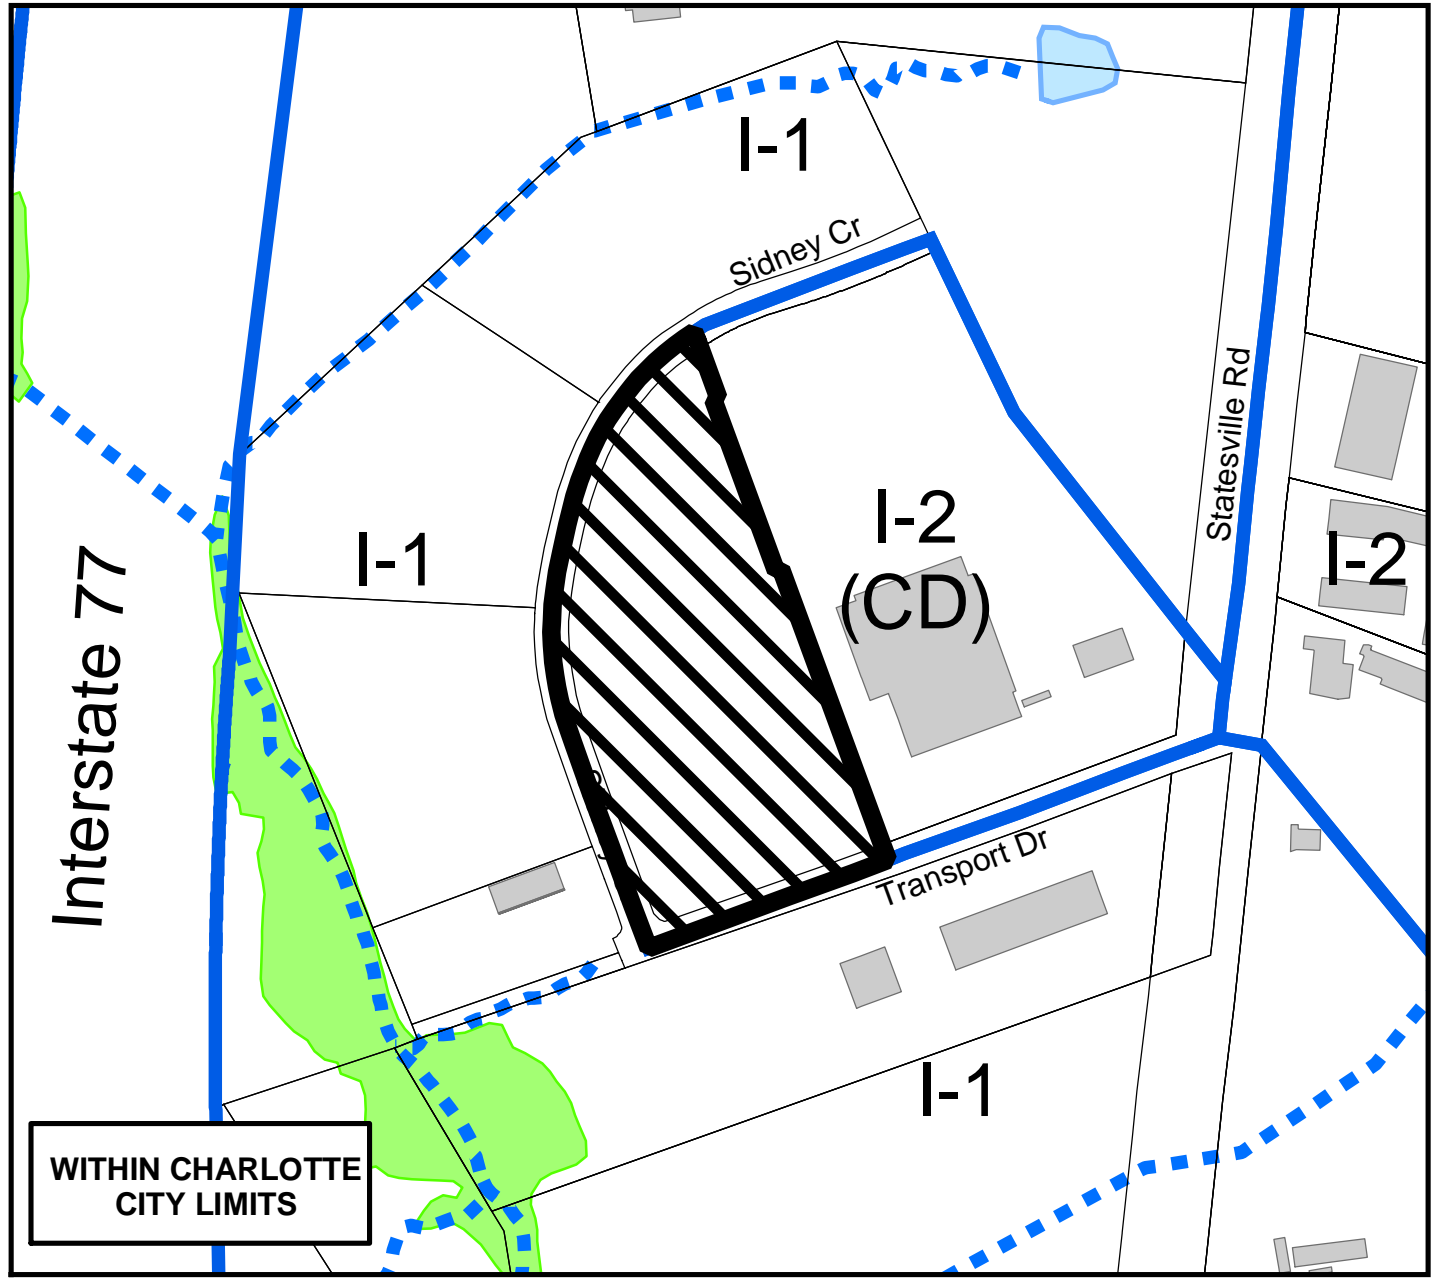

Zoning Map #(s) **51**

Map Produced by the  
Charlotte-Mecklenburg Planning Commission  
07-29-2004



	Requested I-2(CD) S.P.A from I-2(CD)		Fema Flood Plain
	Existing Building Footprints		Lakes and Ponds
	Existing Zoning Boundaries		Creeks and Streams
	Charlotte City Limits		