



Petition #: **2004-121**

Petitioner: Easlan Capital

Zoning Classification (Existing): I-1  
(Light Industrial)

Zoning Classification (Requested): MX-2  
(Mixed-Use Residential / Retail, Conditional)

Acreeage & Location : Approximately 120 acres located on the south side of Archdale Drive, east of Edgewater Drive

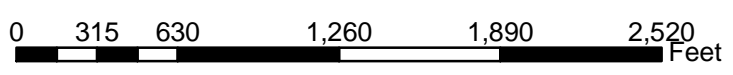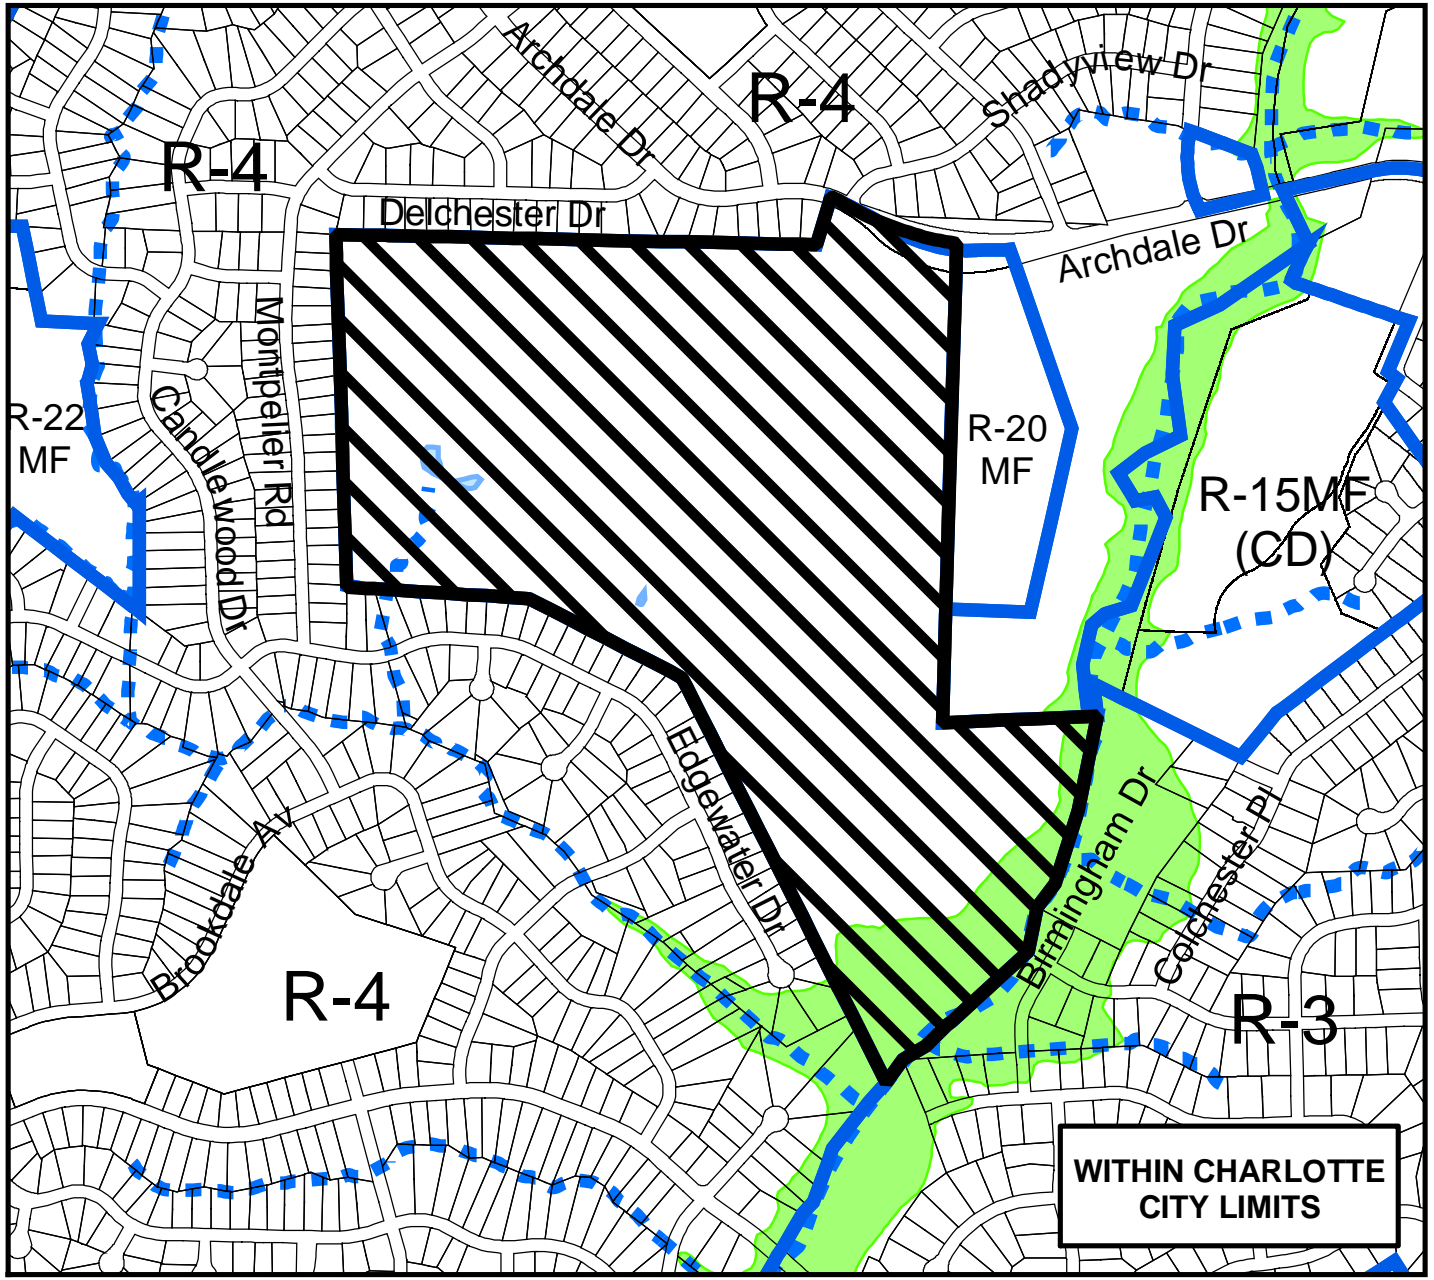

Zoning Map #(s) **134,148**

Map Produced by the  
Charlotte-Mecklenburg Planning Commission  
08-25-2004



	Requested MX-2 from I-1		Fema Flood Plain
	Existing Building Footprints		Lakes and Ponds
	Existing Zoning Boundaries		Creeks and Streams
	Charlotte City Limits		