


Petition #: **2004-133**

Petitioner: NSP Queens Road LLC


Zoning Classification (Existing): O-2
(Office)

Zoning Classification (Requested): MUDD(CD)
(Mixed-Use Development District, Conditional)

Acresage & Location : Approximately .45 acres located on the southeast corner of East 3rd Street and Queens Road

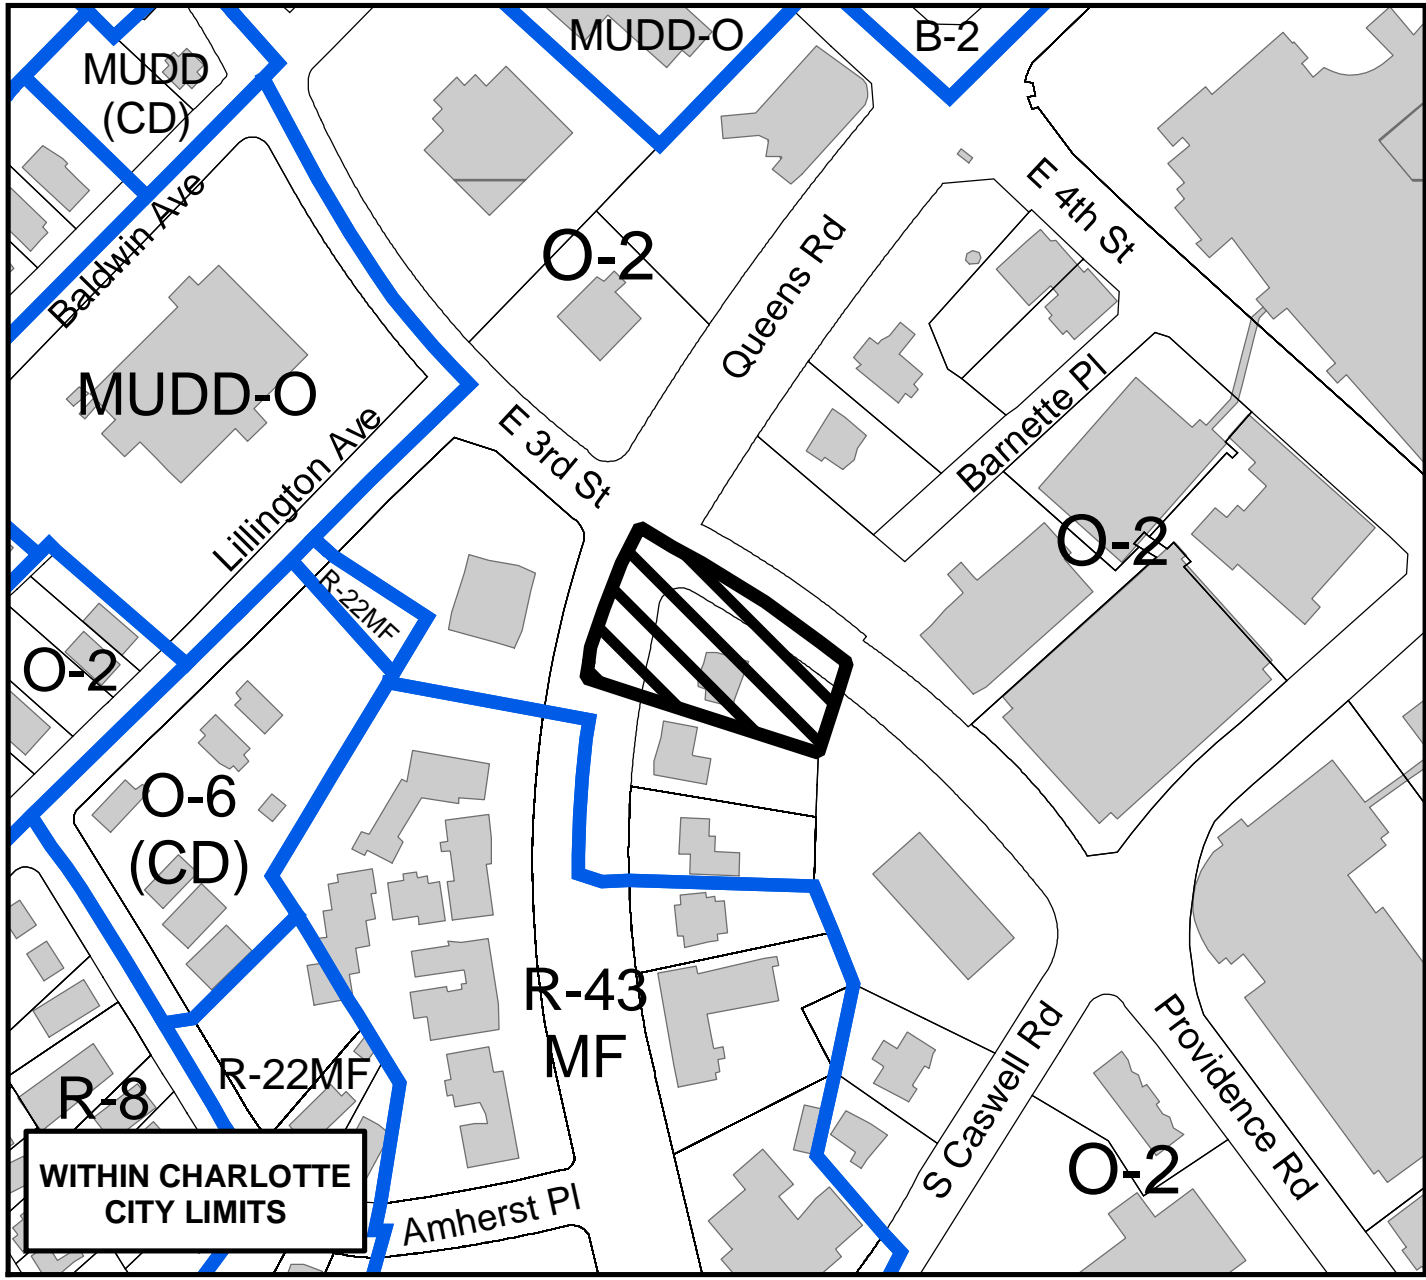

WITHIN CHARLOTTE CITY LIMITS

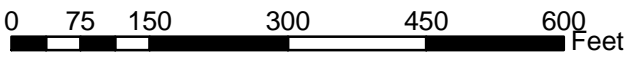

Zoning Map #(s) **111**

Map Produced by the
Charlotte-Mecklenburg Planning Commission
11-03-2004



	Requested MUDD(CD) from O-2		Fema Flood Plain
	Existing Building Footprints		Lakes and Ponds
	Existing Zoning Boundaries		Creeks and Streams
	Charlotte City Limits		